




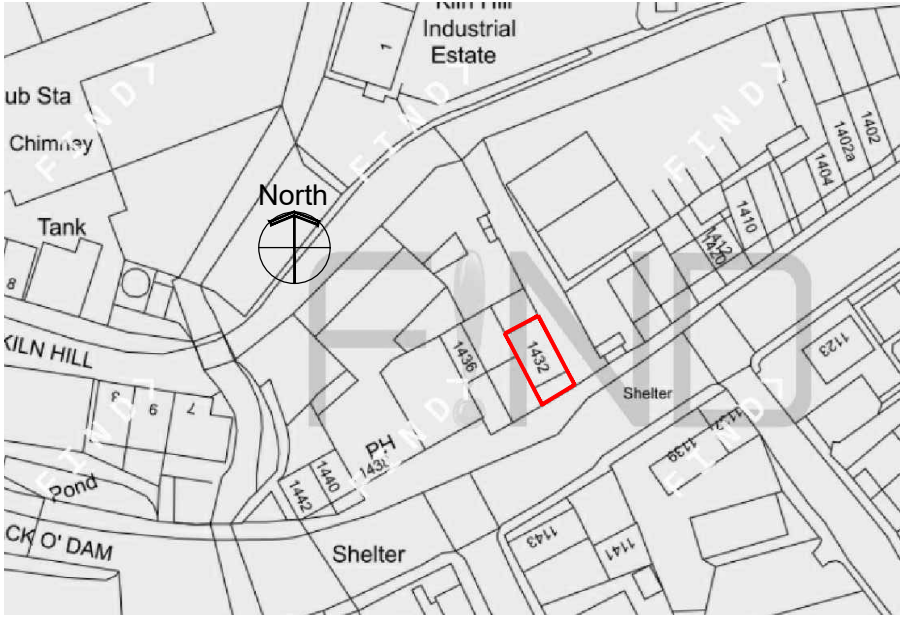

Location Plan 1:1250

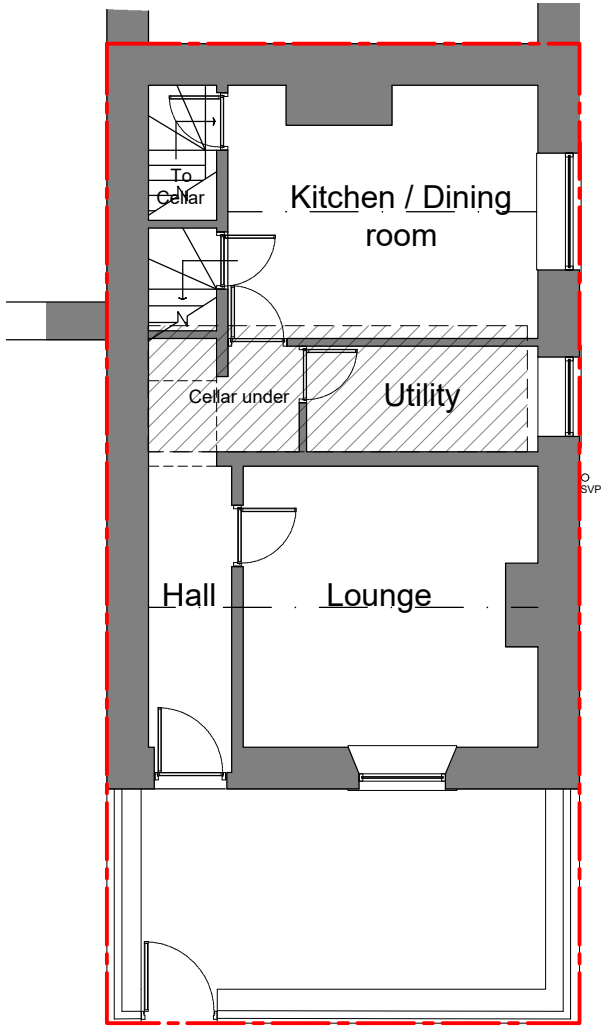


Ground Floor Plan
As Existing

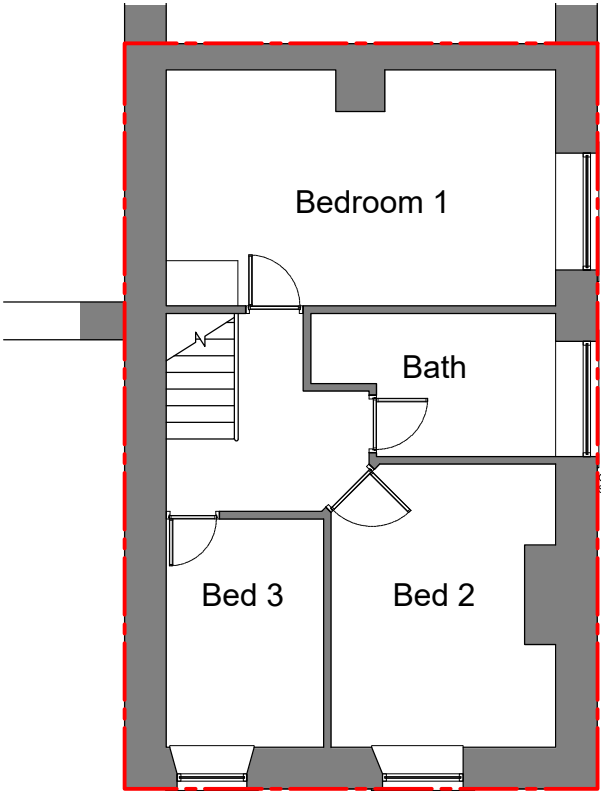


First Floor Plan
As Existing


- NOTES
- Do not scale from this drawing.
 - This drawing is copyright.
 - All dimensions to be checked on site prior to the order or manufacture of any goods.
- Revisions:

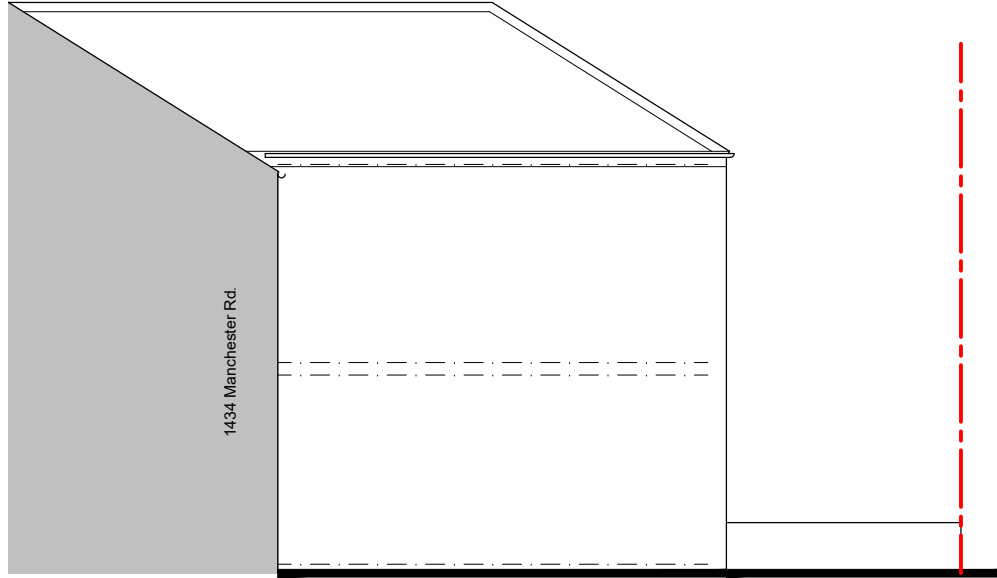

West Elevation
As Existing

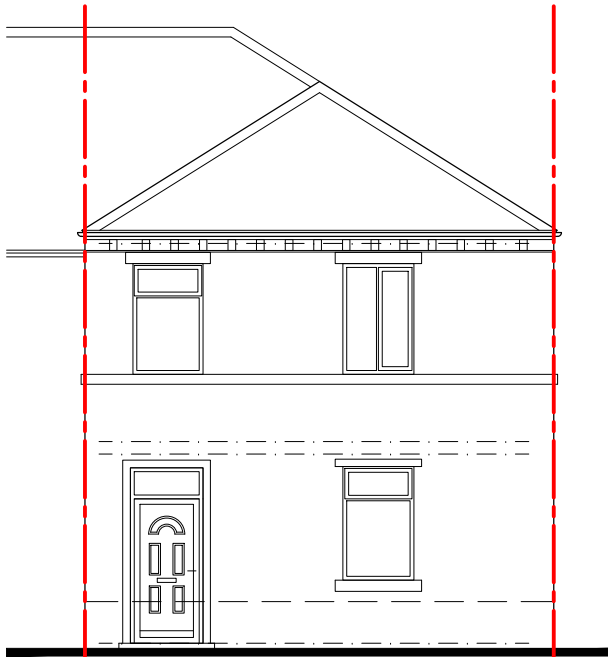

Front Elevation
As Existing

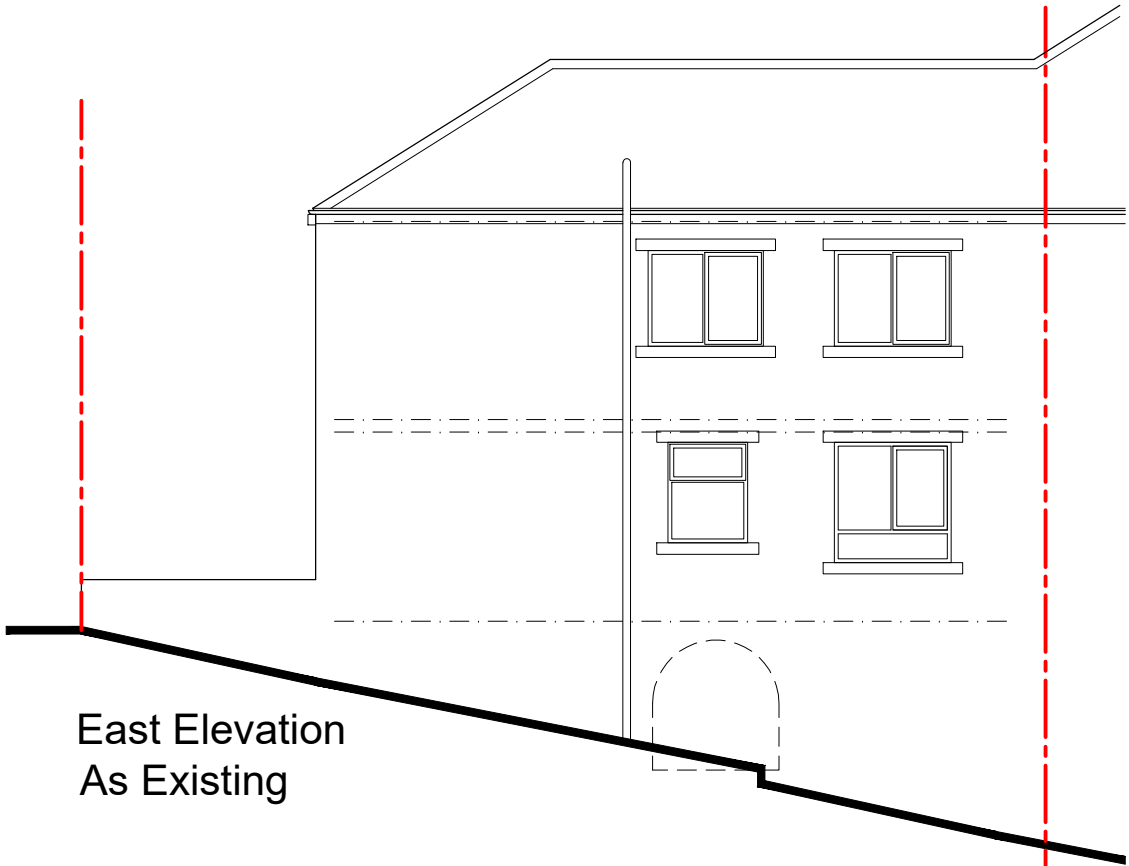

East Elevation
As Existing