



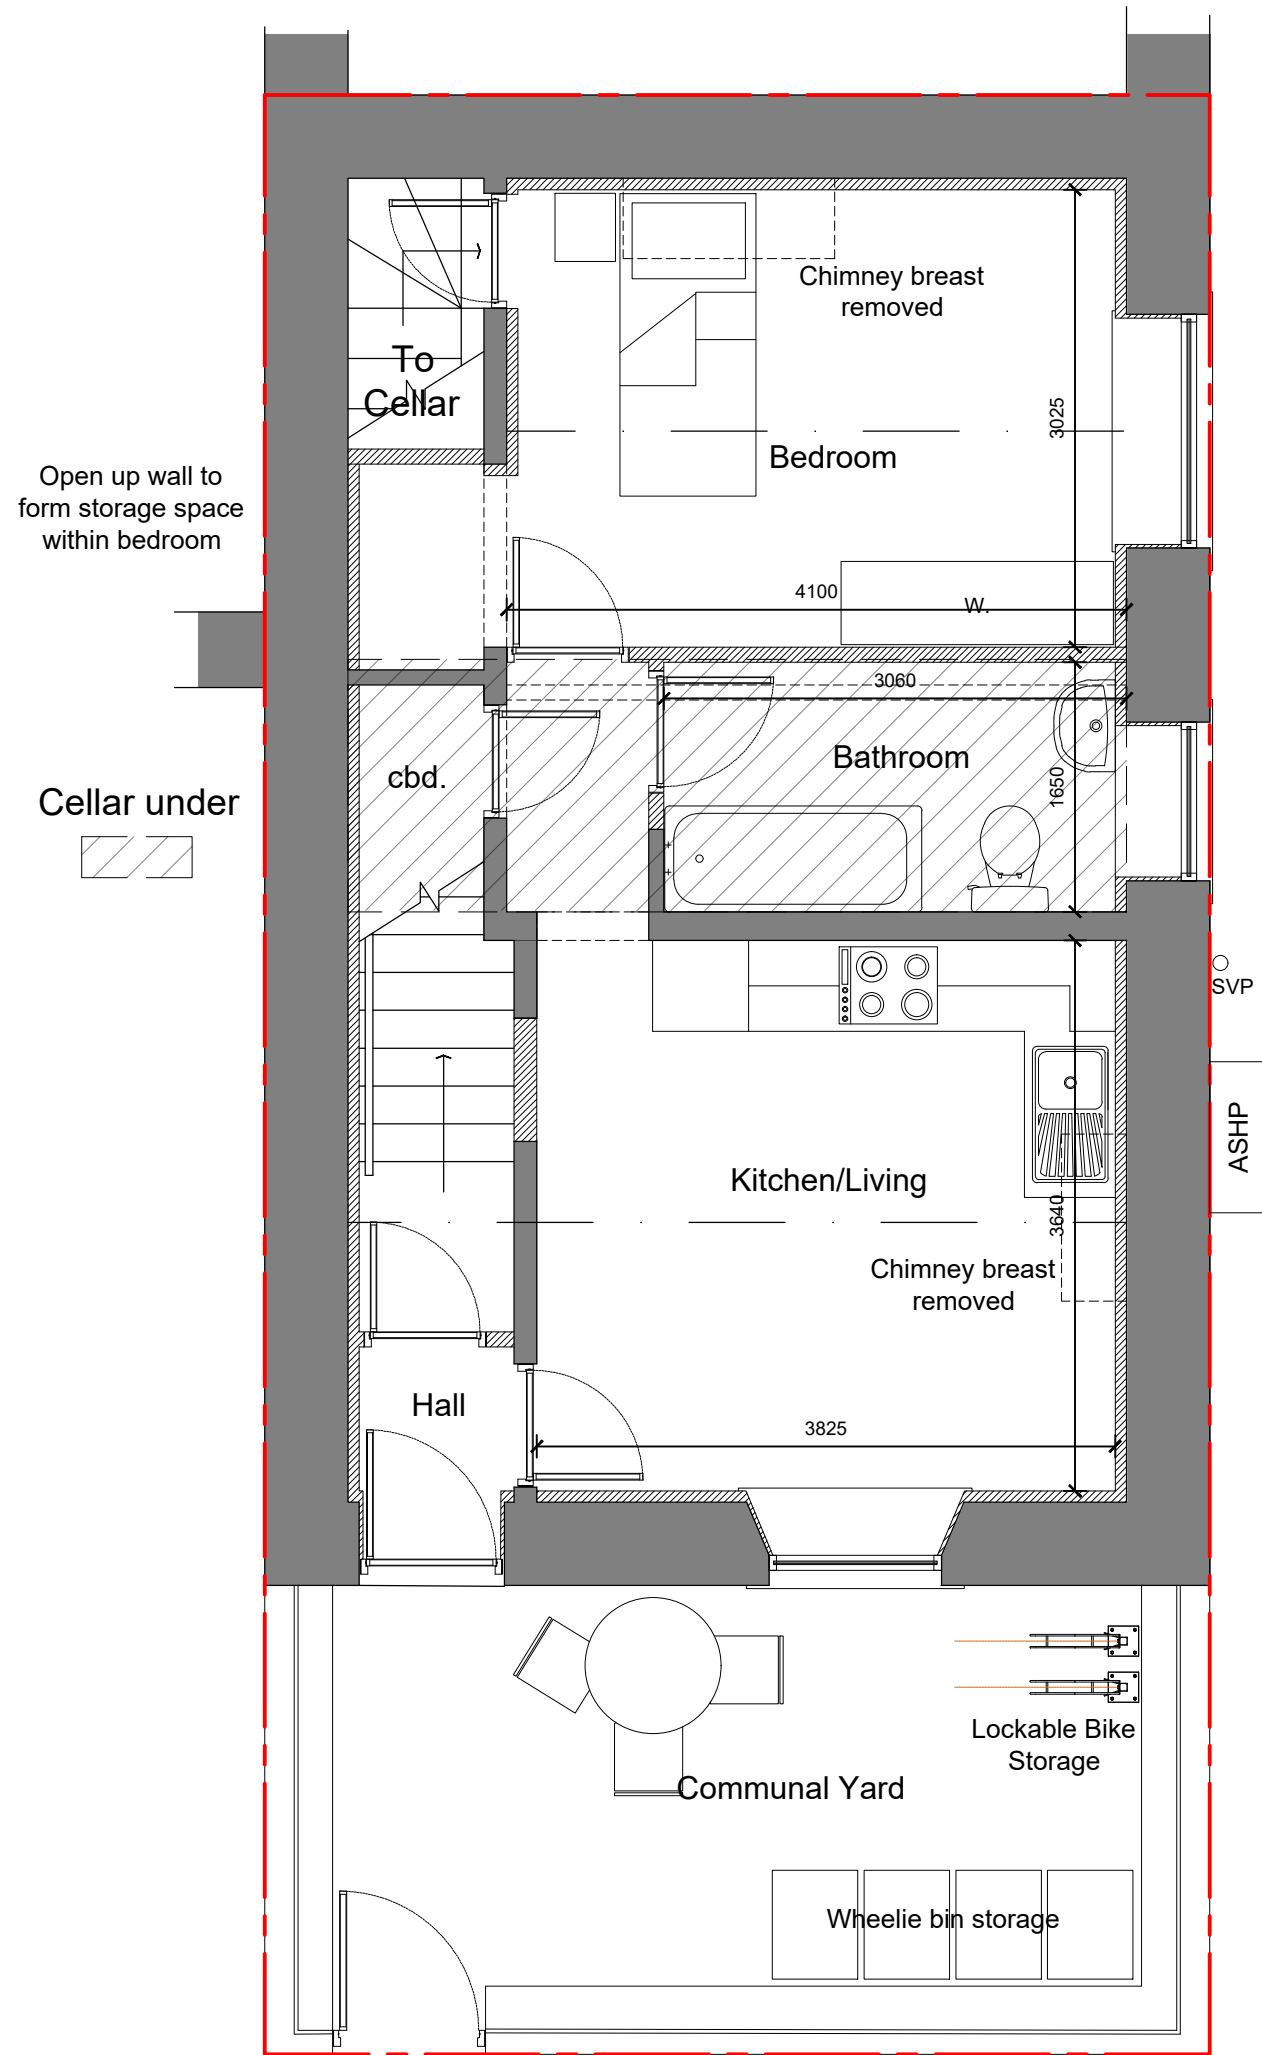

Ground Floor Flat 1
As Proposed (40m²)

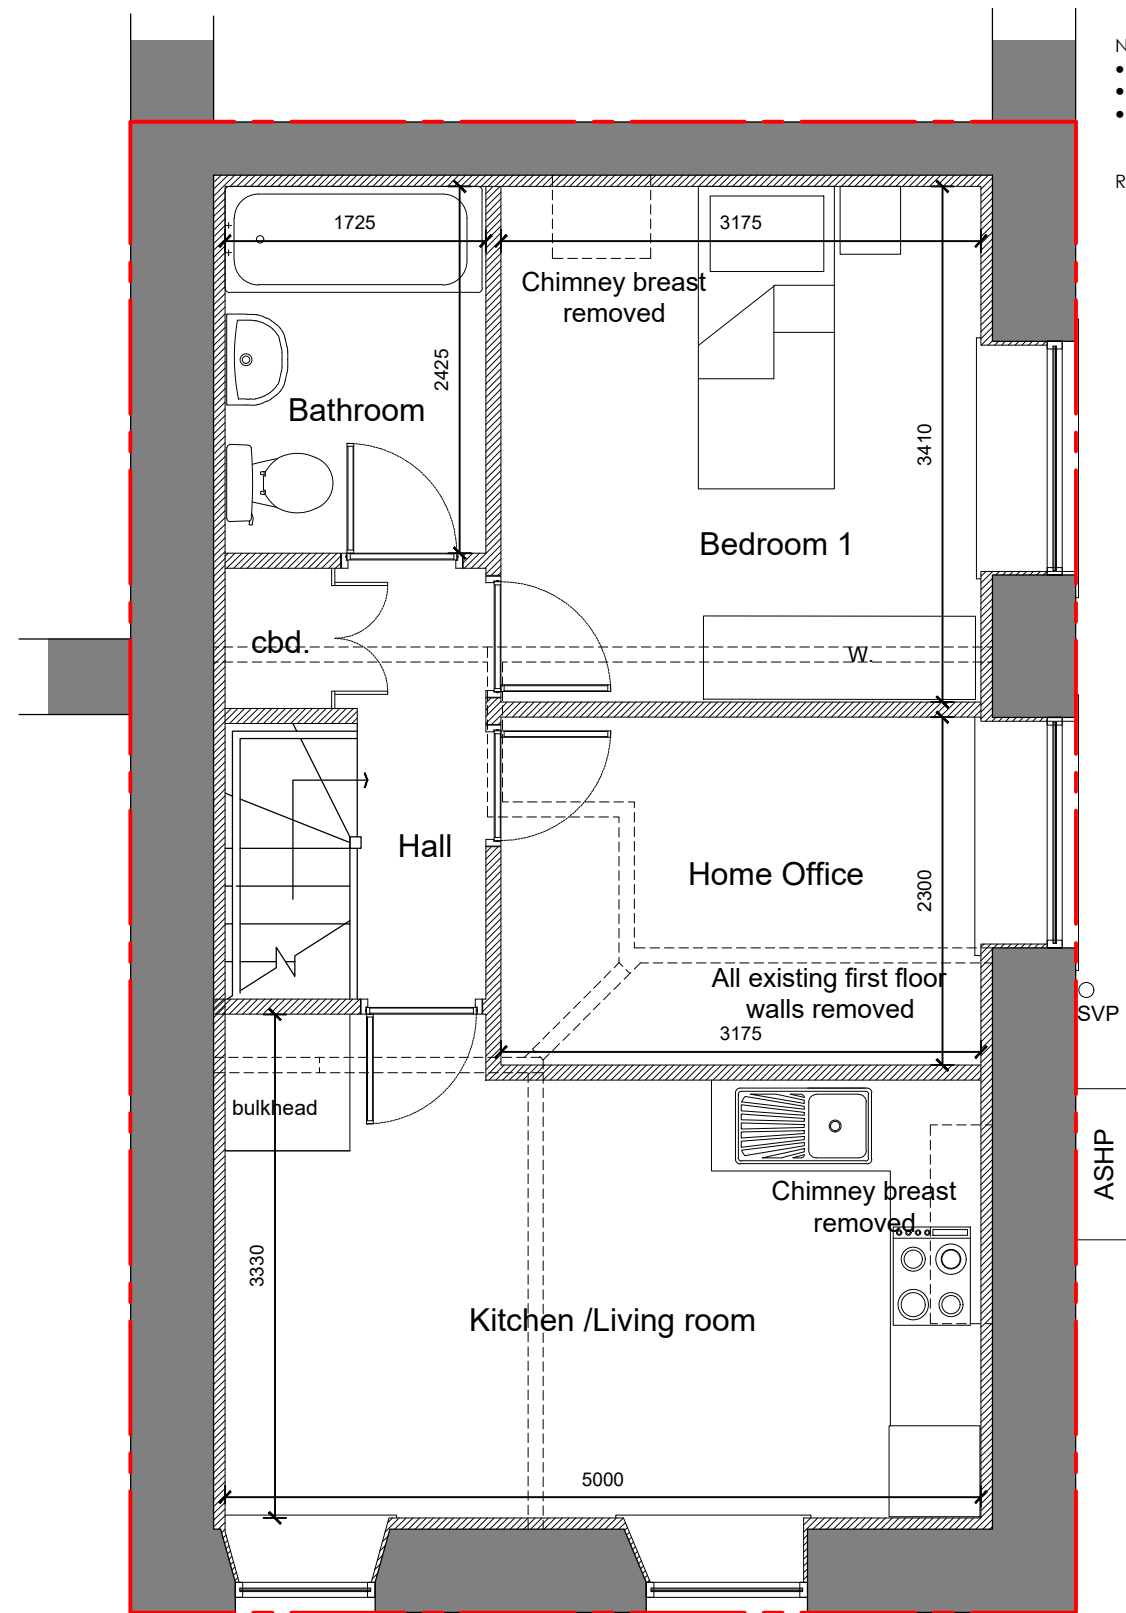

First Floor Flat 2
As Proposed (48.9m²)

- NOTES
- Do not scale from this drawing.
 - This drawing is copyright.
 - All dimensions to be checked on site prior to the order or manufacture of any goods.
- Revisions: