


PLEASE ENSURE THE CORRECT SPECIFICATION OF BLOCK IS USED TO SUIT DEPTH AND VEHICLE LOADING REQUIREMENTS

Venting can also be carried out by a connection pipe to an upstream inspection chamber.

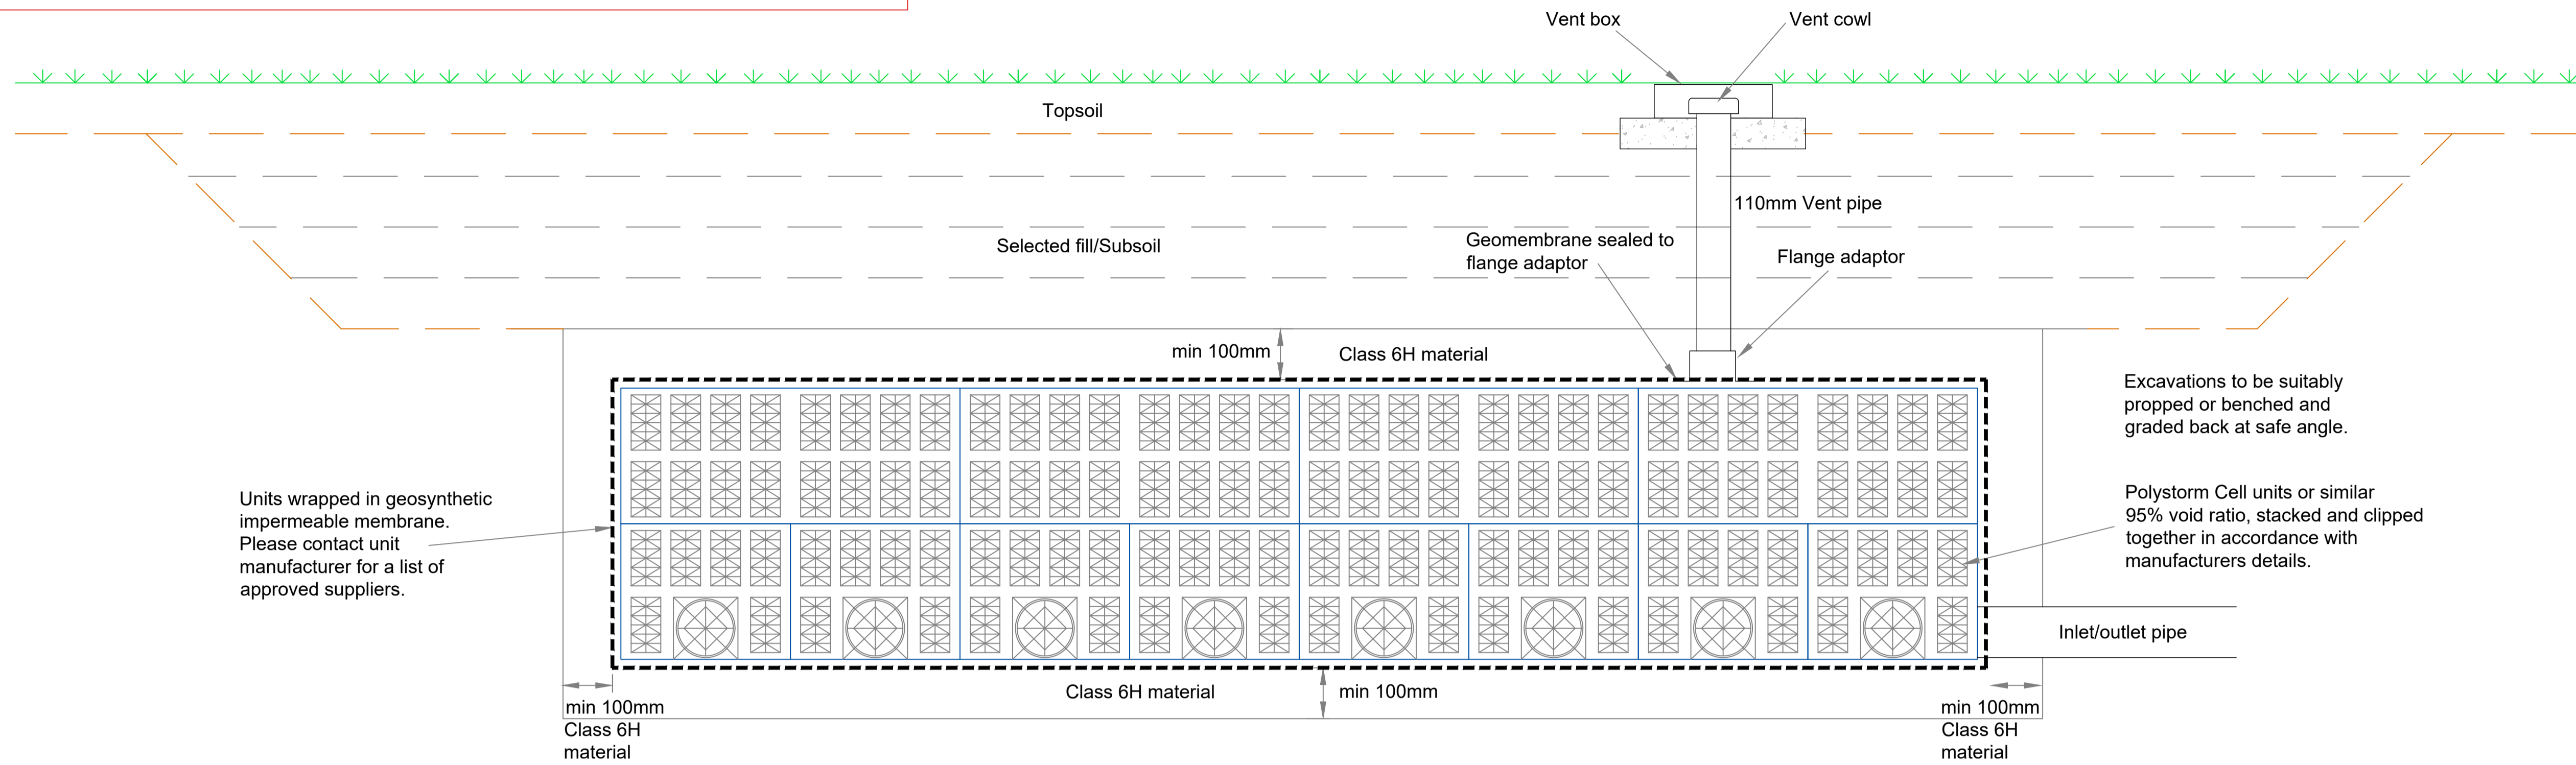

**Typical Offline Cell Unit Attenuation tank**

NOTES

All products to be installed in accordance with manufacturers recommendations and guidelines.

Please refer to drainage design for invert levels and sizes.

**Provisional**

Rev	Details	Date	Drwn	Chk
-----	---------	------	------	-----

Alive Construction

Greenhill Bank Road  
Holmfirth

Cellular attenuation  
Typical details

Dwg No. : STE/26/17/02

Date : 18-6-26

Scale : Not to scale Copyright © Shaun Tonge Engineering

**SHAUN TONGE**  
ENGINEERING

11 Broomhead Road, Wombwell, Barnsley, S73 0SA.  
Mobile 07528 278070 . Email shauntongeengineering@yahoo.co.uk