


## FLOW CONTROL DETAILS

Hydrobrake control  
 SHE-0085-3000-0850-3000  
 850mm head  
 3.0 l/s pass on flow

Rev	Details	Date	Drawn	Chk.
	Alive Construction			
	Greenhill Bank Road Holmfirth			
	Flow Control Manhole			
	Dwg No. : STE/26/17/03		Drawn : AST	
	Date : 19-6-25		Checked :	
	Scale : Not to scale		Copyright © Shaun Tonge Engineering	

**SHAUN TONGE**  
 ENGINEERING

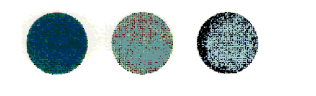

11 Broomhead Road, Wombwell, Barnsley, S73 0SA.  
 Mobile 07528 278070 . Email Shauntongeengineering@yahoo.co.uk