




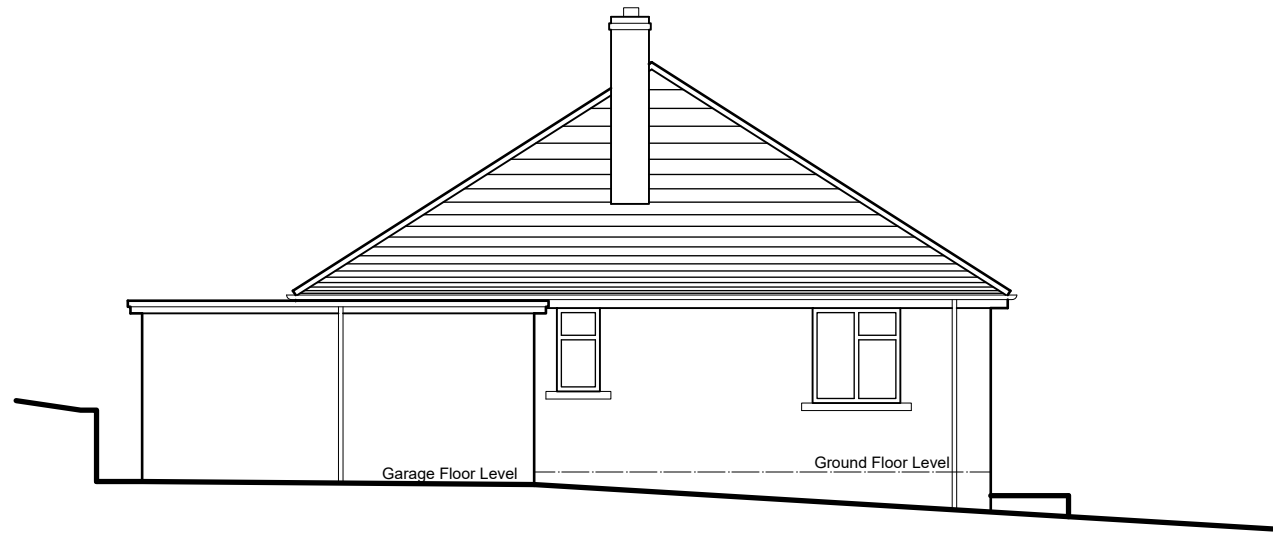


South West Elevation
(side)

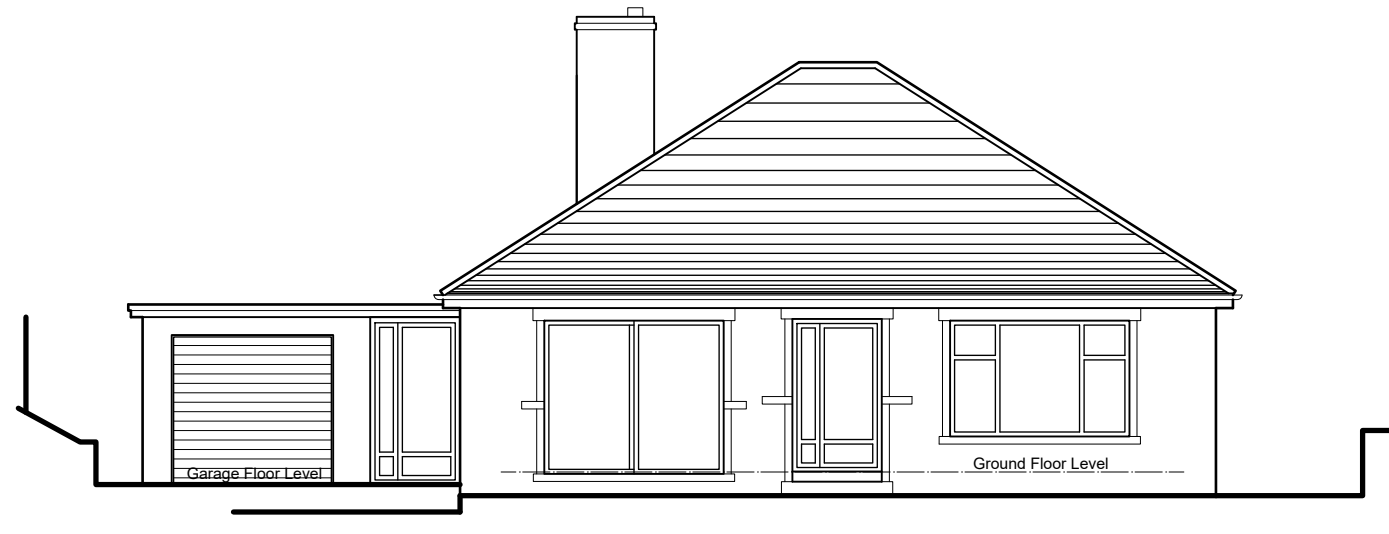


South East Elevation
(front)

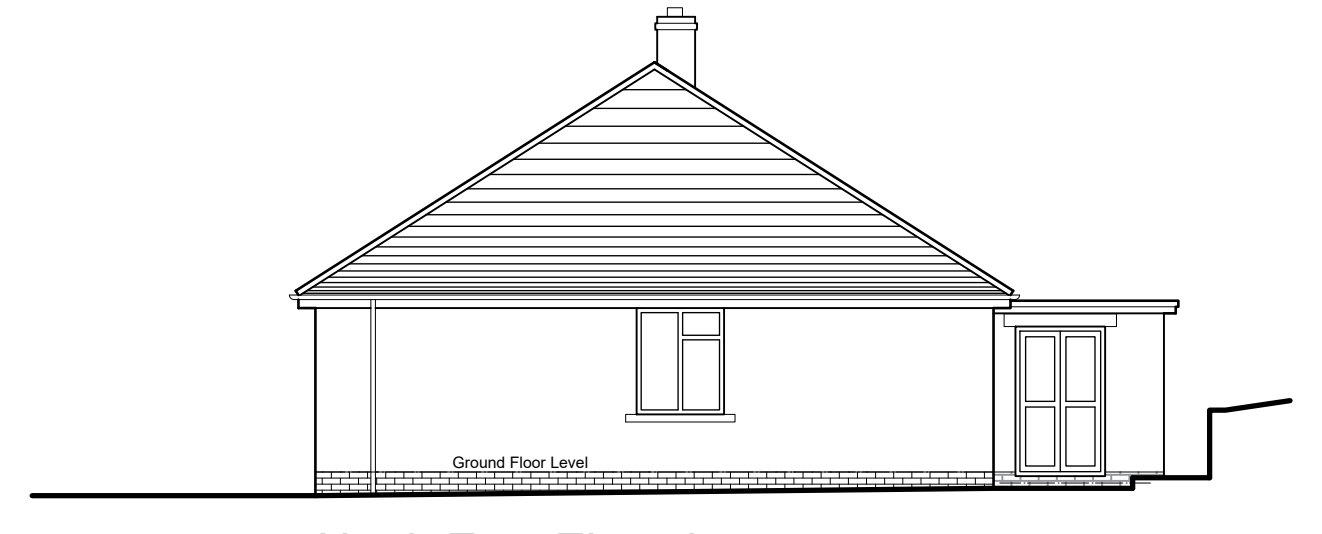


North East Elevation
(side)

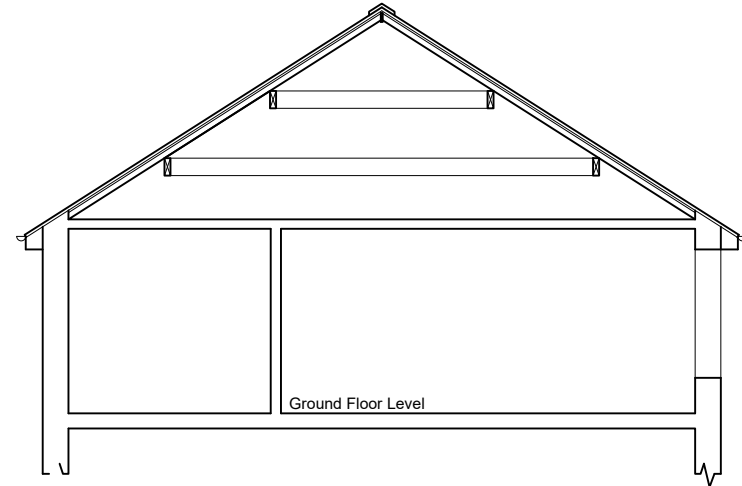


Section A-A

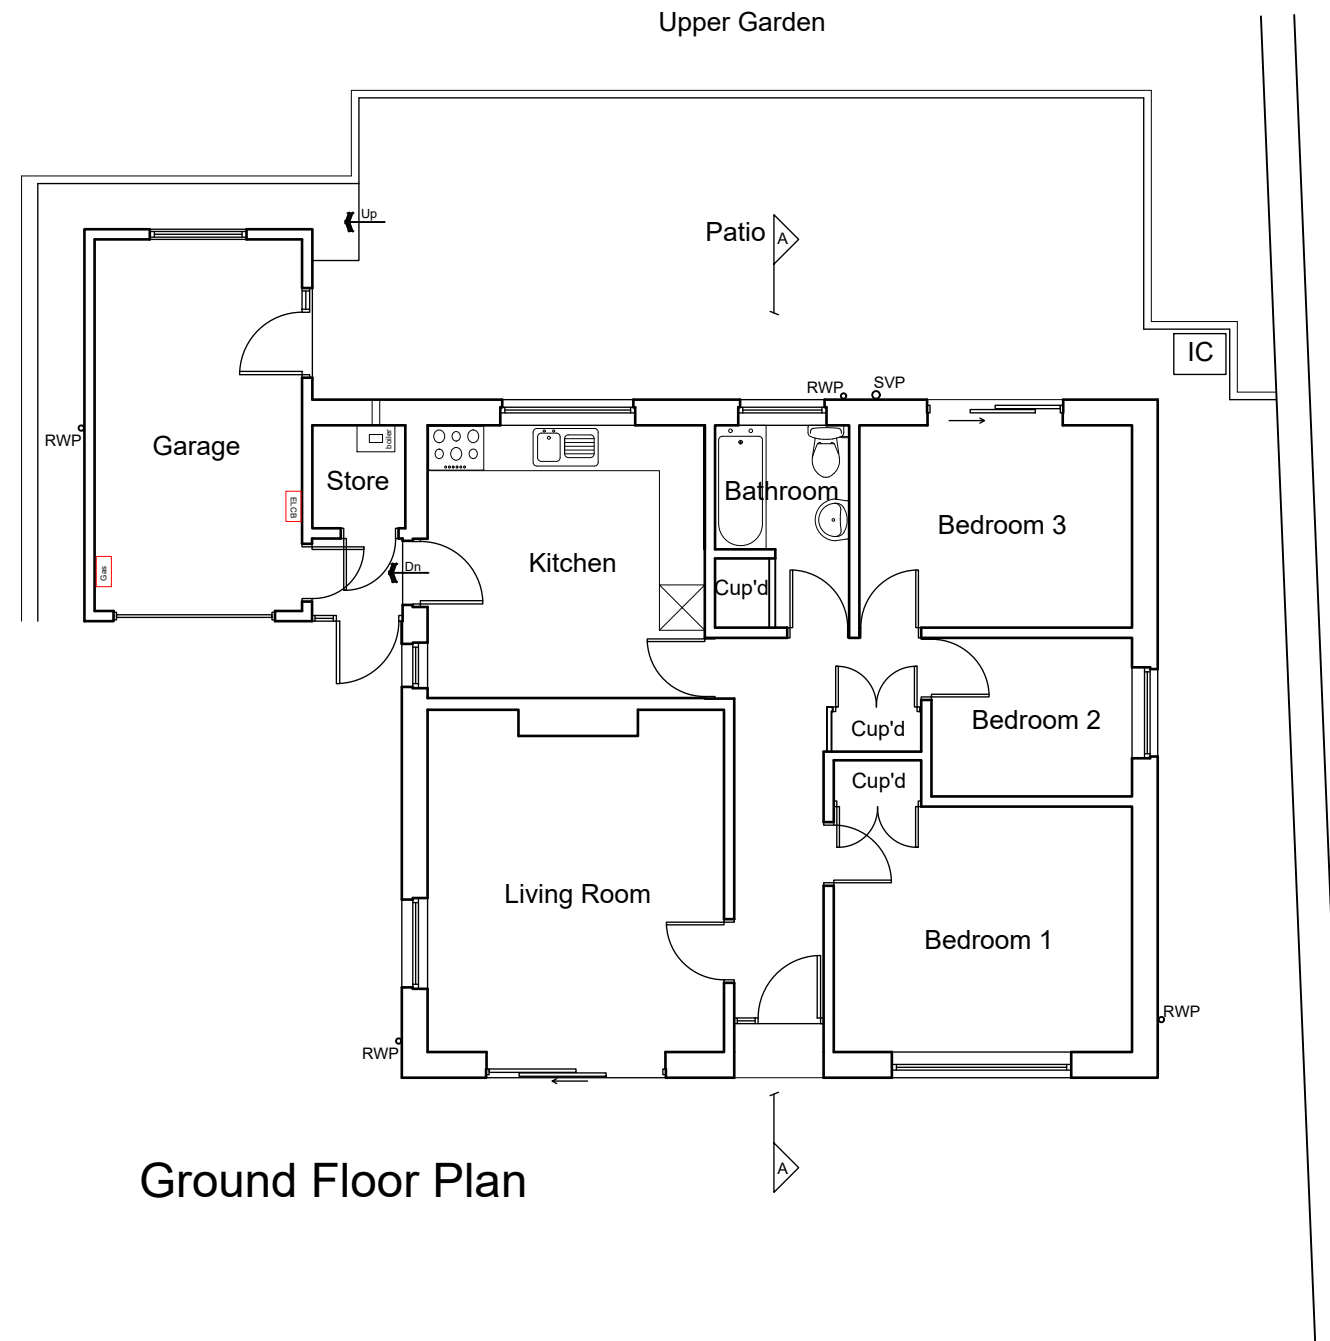


Ground Floor Plan

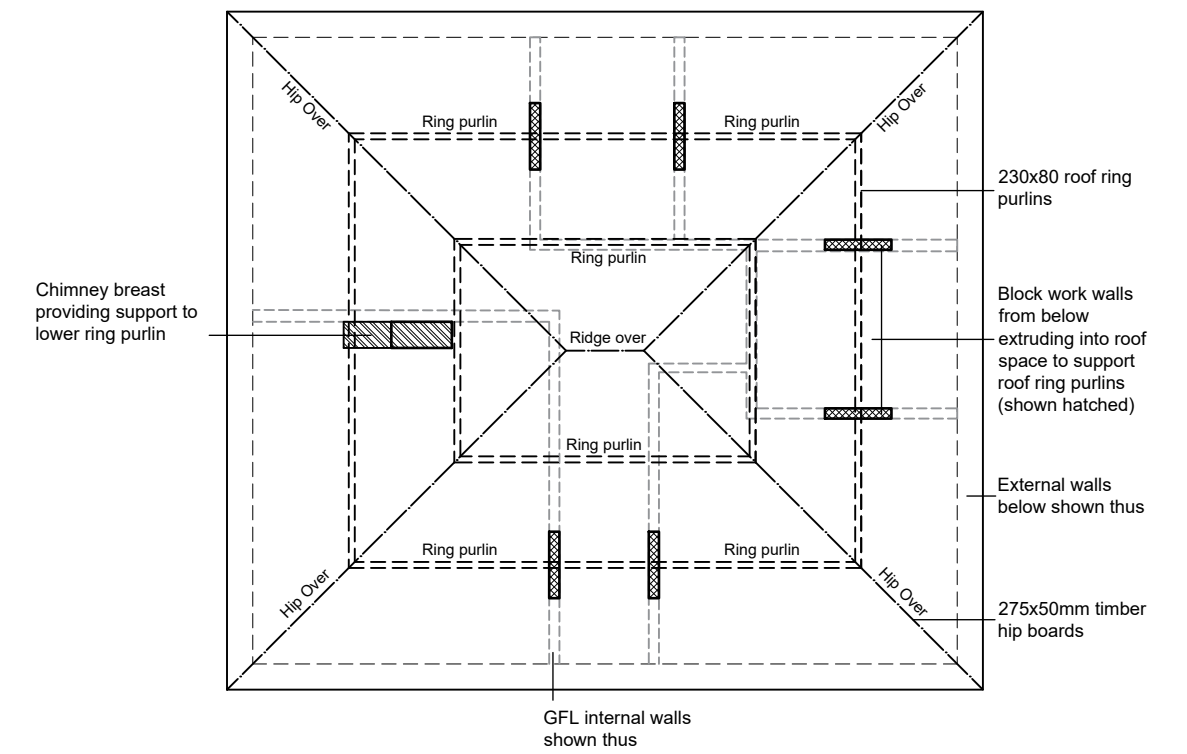

Roof Plan

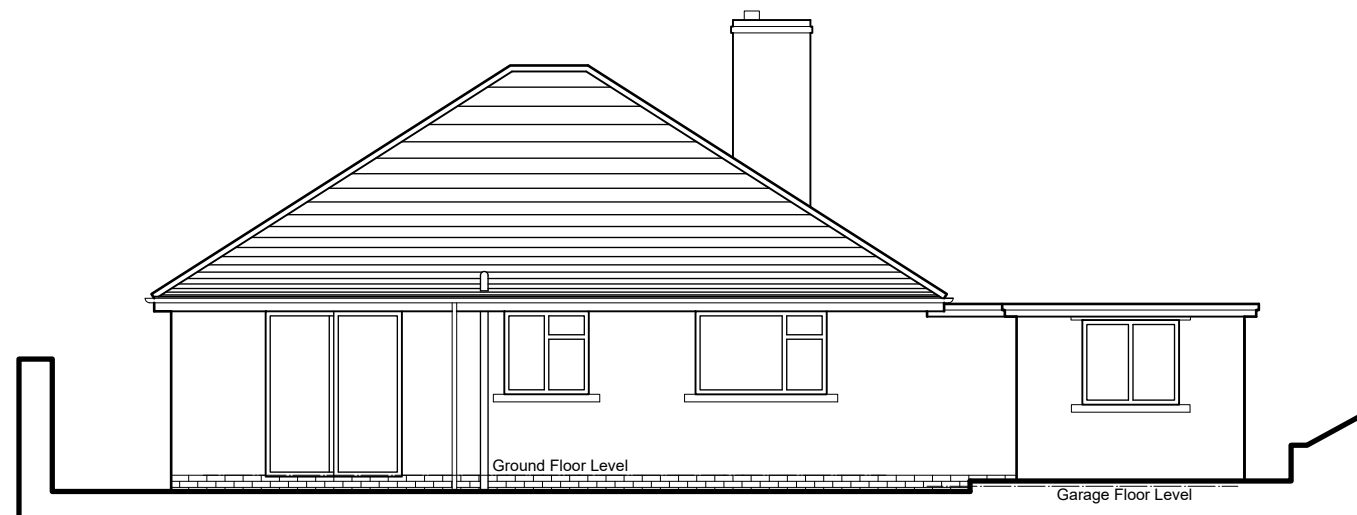

North West Elevation
(rear)

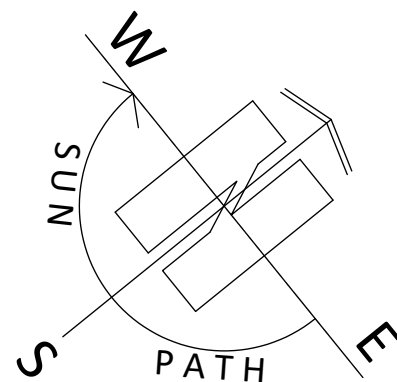

1:100

ARCHITECTURE | PLANNING | DESIGN

Malkin Farm

Brow Lane

Holmfirth

HD9 2RJ

07946872499

paul@paulmatthewsarchitectural.co.uk

www.paulmatthewsarchitectural.co.uk

Company Registration Number: 09898149 – Company
Registered in England and Wales

Project

Widening of Driveway, Erection of Extensions and
Alterations to Dwelling at Rosisel, Far Lane,
Hepworth, Holmfirth, HD9 1TL

Client

A Walton + L Symons

Drawing Title/Issue

General Arrangement as Existing

scale	date	sheet size	dwg. no.
1:100	02/2026	A2	26/1288/03a