


General Notes

This drawing is issued for the purposes of a planning submission and should not be used for construction. Do not scale of this drawing except for planning purposes. The existing building information is from a previous application and all dimensions should be checked by future designers and contractors.

All proposals presented remain subject to statutory approvals, including but not limited to local planning consent, building regulations, and other regulatory compliance.

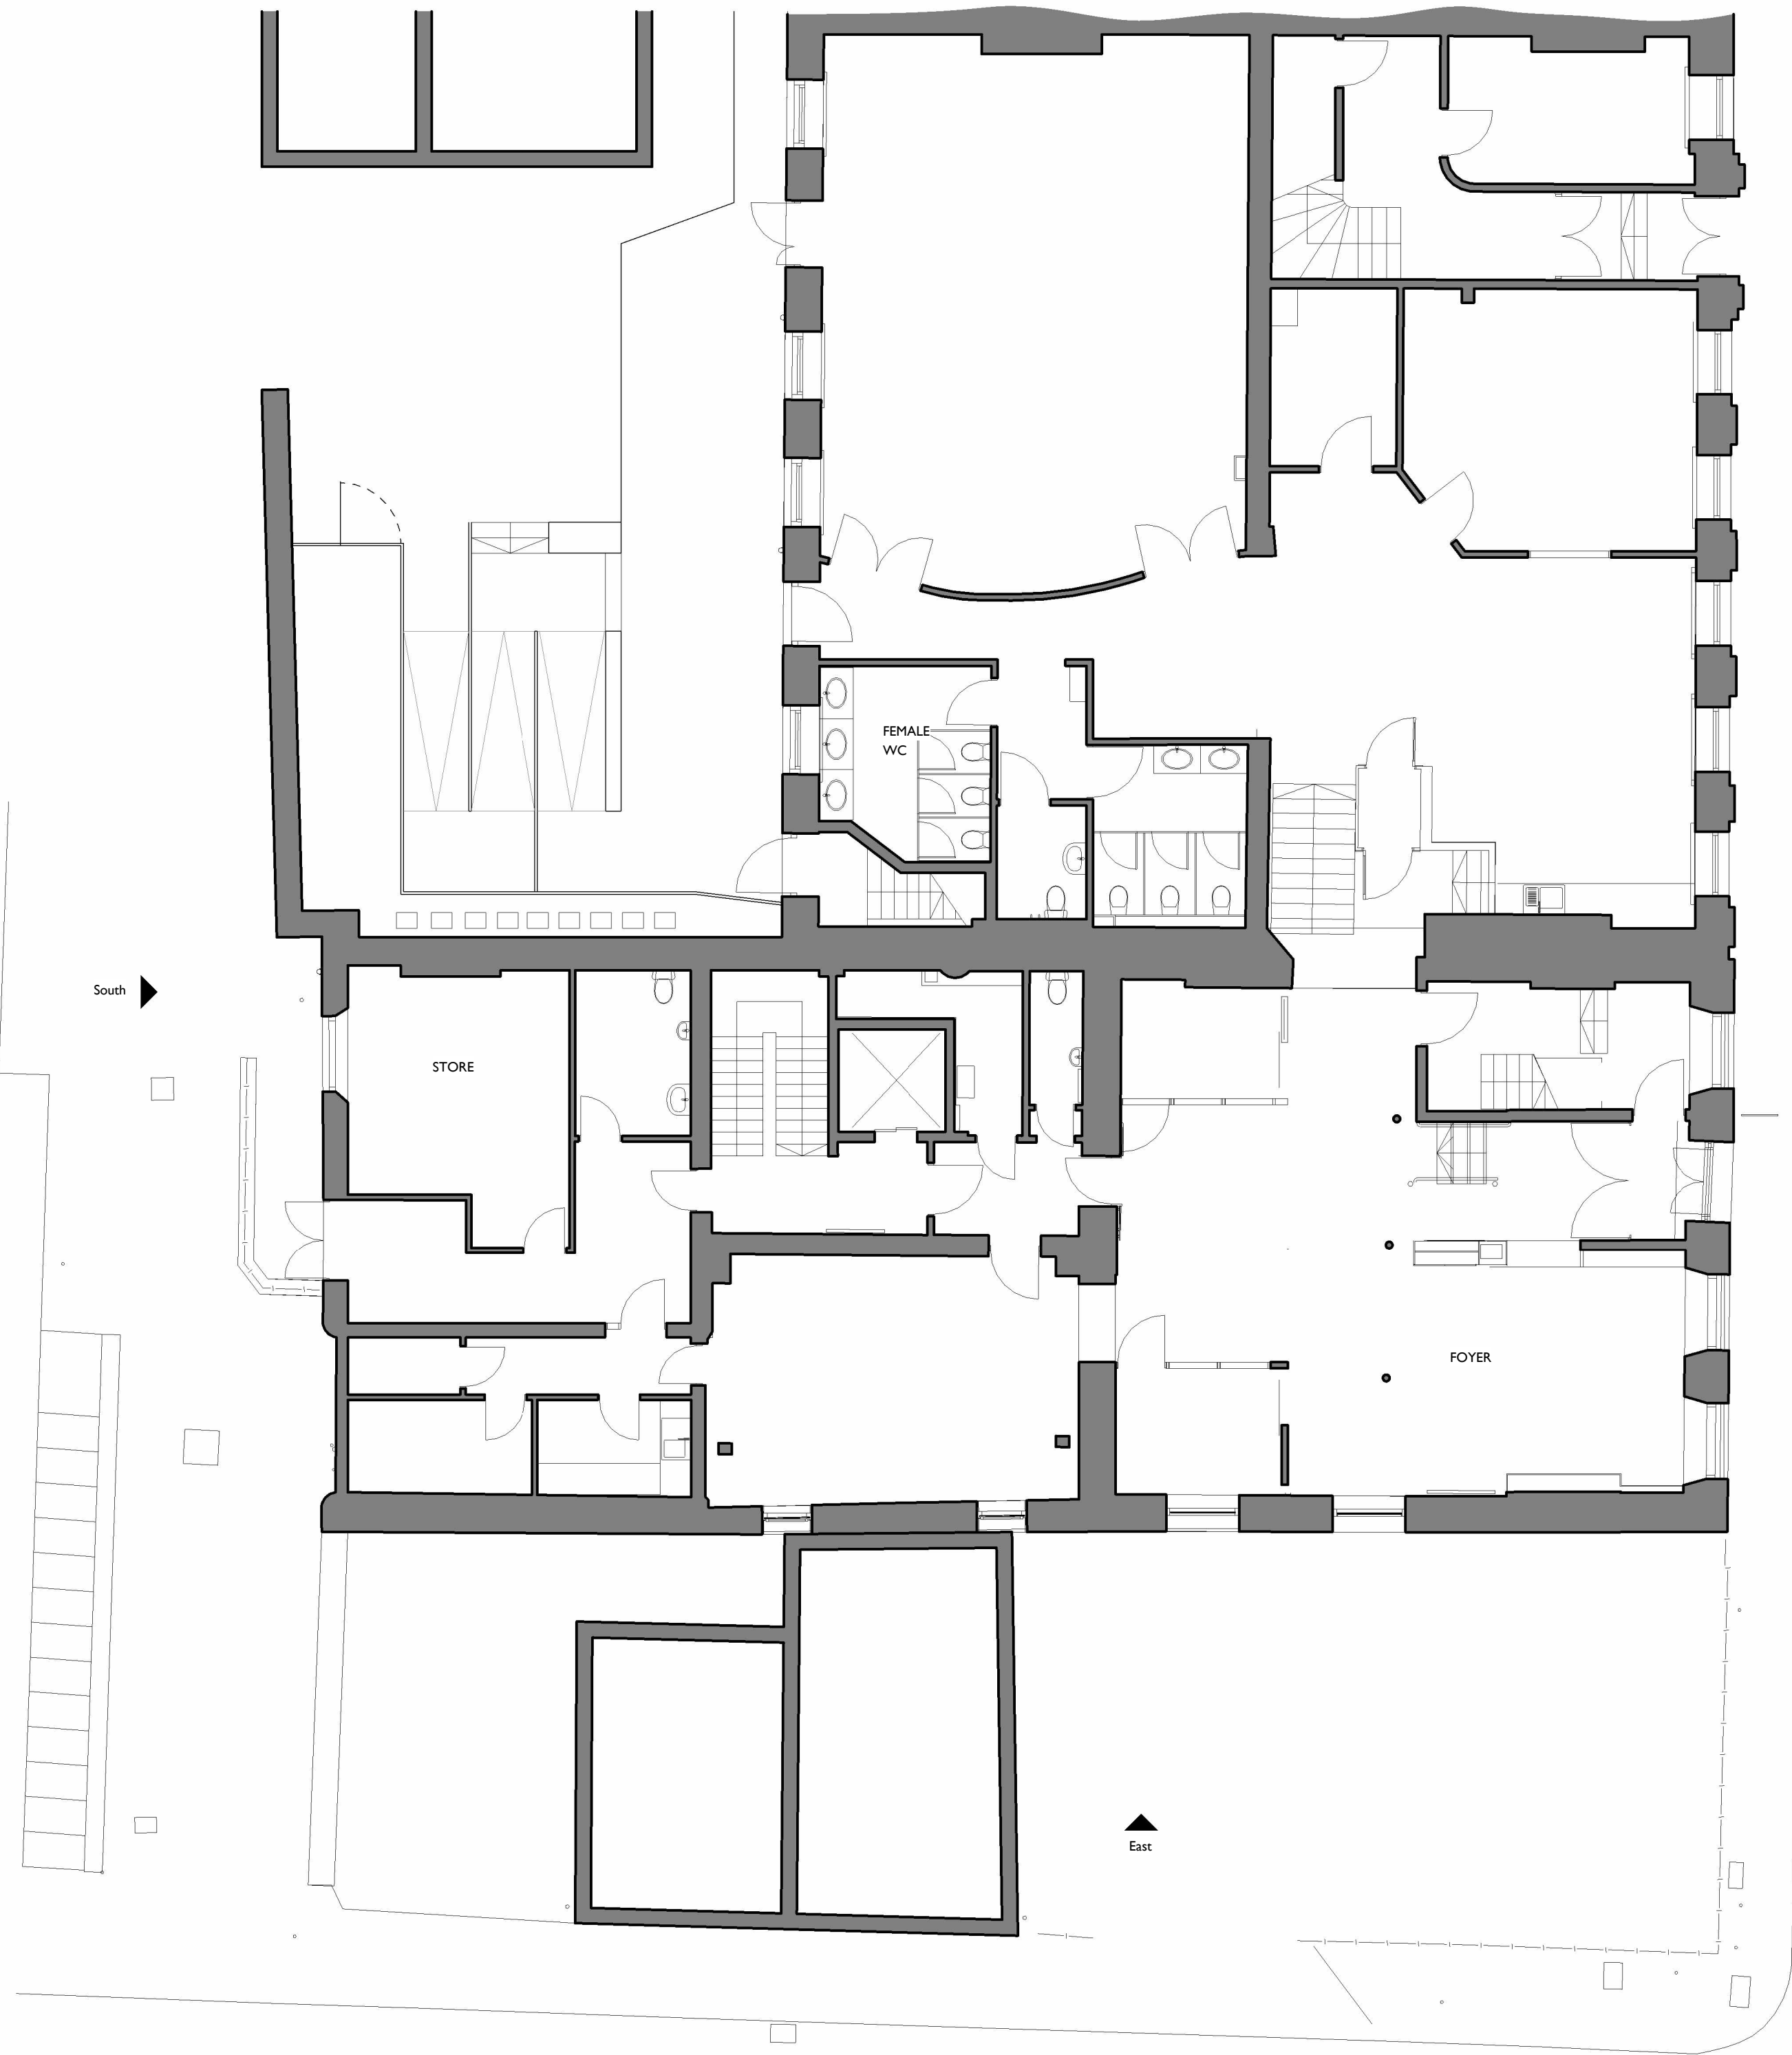

P02	Issued for Planning	DH	MM	22.6.26
P01	Stage 2 Issue	DH	MR	28.4.26
Rev	Description	Drawn	Checked	Date

Document Status : Purpose of Issue:
S2 FOR INFORMATION



Firth Buildings, 99 - 103 Leeds Rd, Dewsbury, WF12 7BU t: 01924 464342
e: info@martinwalsh.co.uk w: www.martinwalsh.co.uk

Project
Sustainability and Retrofit Improvements
21-23 Bond St, Dewsbury WF13 1AX

Title
Existing Ground Floor

Client
Connect Housing

MWA Project	Scale	Original Paper Size	Paper Orientation	Drawn
6750	1 : 100	@A2	Landscape	Author

File Identifier	Project	Originator	Volume	Level	Type	Role	Number	Revision
CHBO - MWA - 04 - XX - DR - A - 0010								P02