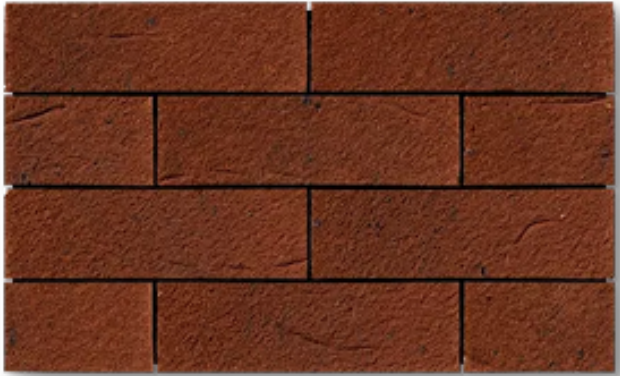


Material Schedule: Blackmoorfoot

Planning Ref: 2024/61/92365/W

Material	Character Area	Specification	Image	Hyperlink to product
Retaining wall facing 1	Catherines Green Moor Heights Crossland View Rye Croft Cottage	Tobermore (or similar system): Slate		Secura Lite Retaining Wall System - Wall Height Up To 960mm
Brick 1	Catherines Green	Forterra: Clumber Red Mixture		Clumber Red Mixture - Butterley Bricks - Forterra
Brick 2	Catherines Green	Ibstock: Aston Burnt Red		Aston Burnt Red - Bricks

Brick 3	Moor Heights Crossland View Rye Croft Cottage	Recon Stone: Anstone Olde Heather Black		Olde Heather Black Split - Walling Stone
---------	---	--	---	--