
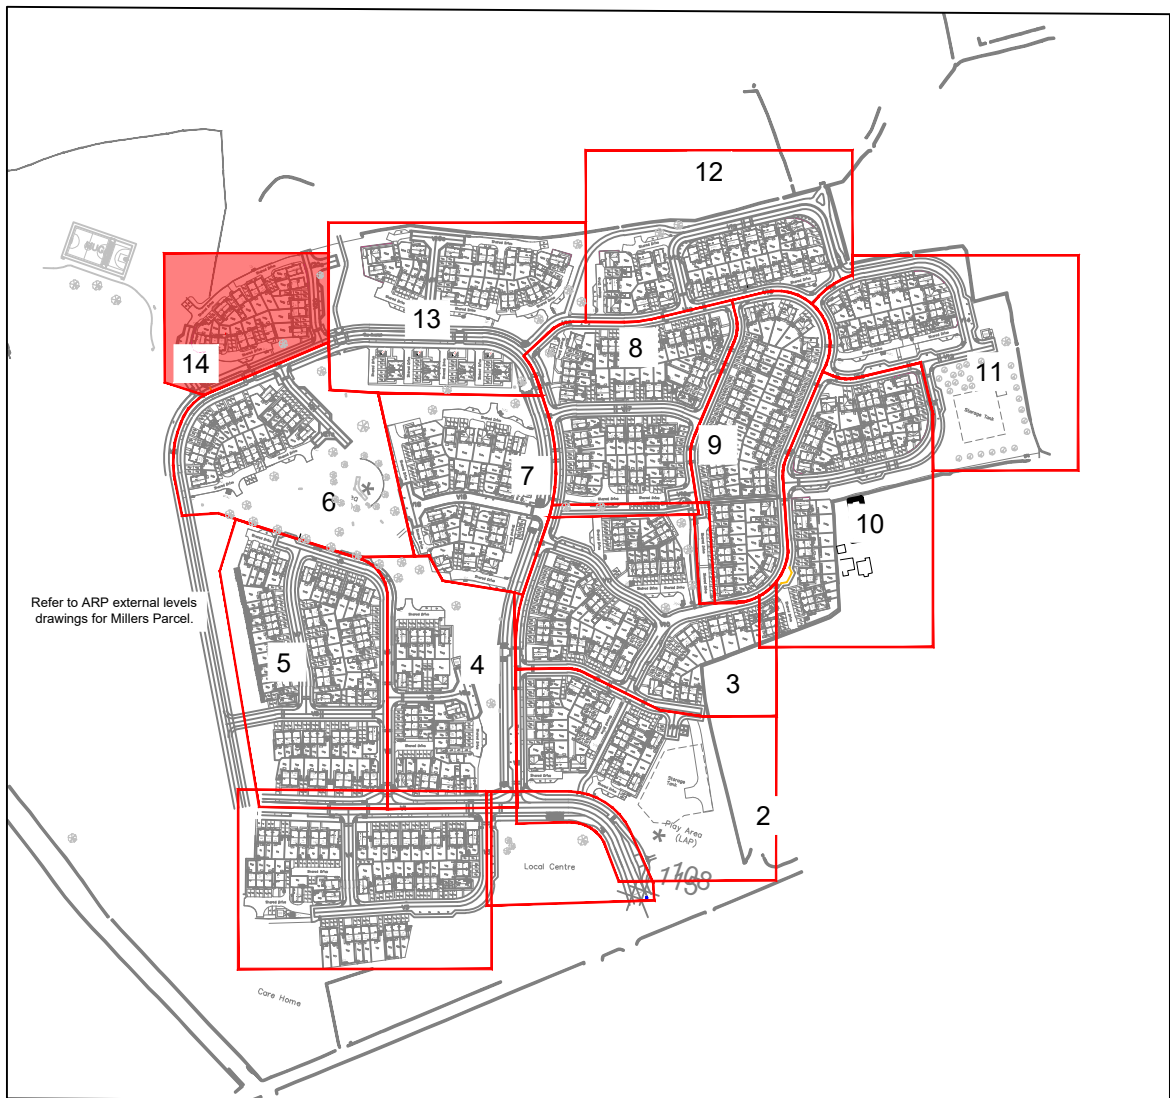
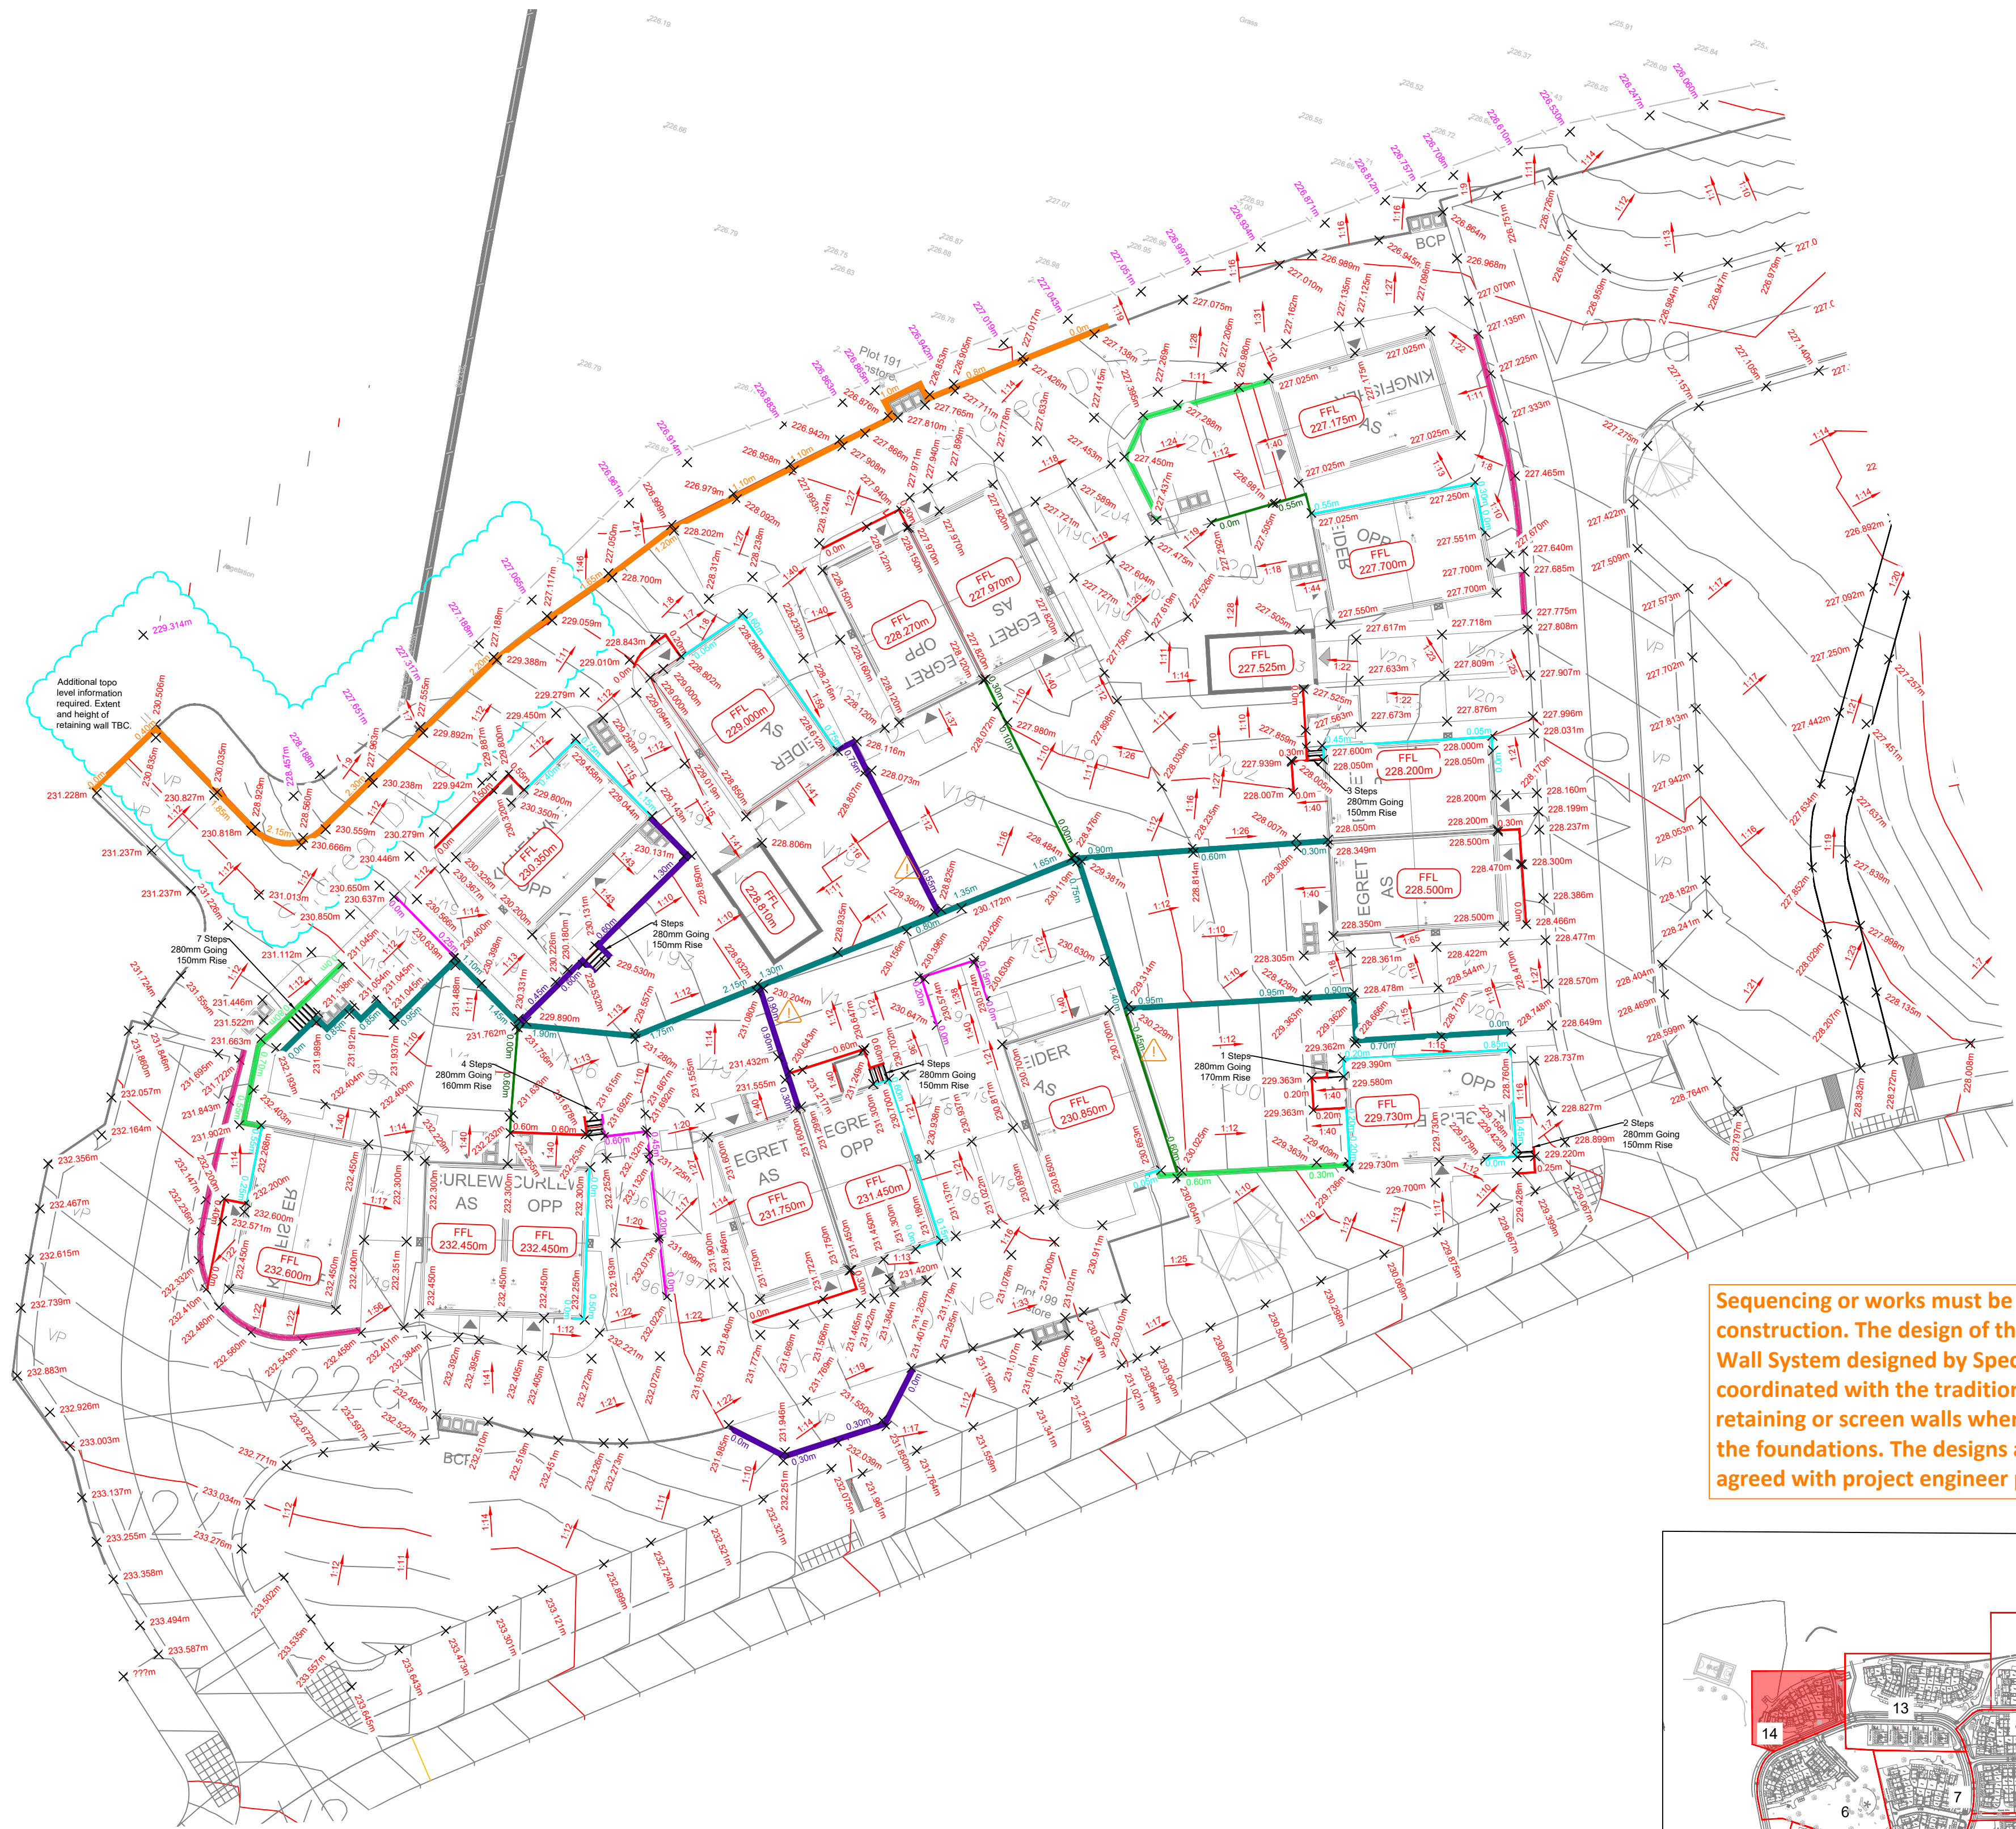


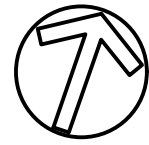

Location Plan - Scale - 1:5000

Do Not Scale

Drawing Notes

Drawing & schedule based on the following information:
Architect's drawing/model: XREF_AWSM - Countryside Collection Layout 02.02.2025
Topographic Survey: 3606-SU001-005_Z5 Surveys Ltd - Stewide Topo with Added Trees (October 2023)_For Information_8_0
Revision: 8
Received:

Residual Hazards

Key:

Retention
< 600mm - Flag on Edge Type 2a & 2b (FOE)
Note: Not to be used within Vehicle influence zone

Retention
< 600mm - Flag on Edge Type 2c & 2d (FOE)
Note: Can be used within Vehicle influence zone
or
< 600mm - Flag on edge with sleeves cast in foundation for timber fence posts.
Types 2c & 2d when within vehicle influence

Retention
< 600mm - Flag on edge with sleeves cast in foundation for timber fence posts.
Types 2a & 2b when not within vehicle influence or
< 600mm - Gravel Board Type 1a, 1b & 1c (GB)
Note: Not to be used within Vehicle influence zone

Retention
< 1500mm - Cavity Filled Wall
Type 3E/4E/5E Retention
Note: Not to be used within Vehicle influence zone

Retention
< 1500mm - Cavity Filled Wall
Type 3F/4F/5F Retention
Note: Can be used within Vehicle influence zone

Retention
> 1500mm - Retaining Wall Type 4a & 4b

Tanking

Proprietary artificial stone faced Retaining Wall System designed by Specialist Supplier

Architectural Feature Wall type 1
Refer to architects details for further information

Architectural Feature Wall type 2
Refer to architects details for further information.

600mm High re-used dry stone wall

Underbuild

Contours, Minor (0.2m)

Contours, Major (1m)

X 256.700m Proposed Spot Elevations

X 256.700m Existing Spot Elevations

Proposed Road Gully

Proposed Channel Drian

23.07.26	Tombmore boundary wall amended to cavity wall	AT	RP	P7
01.04.26	Levels amended to suit latest architect layout and client design	AT	RP	P6
14.01.26	Levels amended to align with AWSM 01.12.2025 Layout	AT	JZG	P5
29.08.25	Detailed External Levels Design Completed	AT	JZG	P4
13.06.25	Large retaining walls, Underbuild and Tanking shown	WD	AT	P3
17.01.25	Drawing updated to suit new site layout and external levels	AT	WD	P2
20.12.24	Initial Issue	WD	AT	P1

Date	Description	By	Chk	Rev

ADEPT

CIVIL AND STRUCTURAL CONSULTING ENGINEERS

Web

www.adeptcsce.com

Email

info@adeptcsce.com

Tel

0113 239 4518

Office Address

1912 Mill, Sunny Bank Mills, Farsley, Leeds LS28 5UJ

Project

Blackmoorfoot, Huddersfield

Title

External Levels - Sheet 14

Client

Countryside Partnerships

Scale @ A1 1:250	Initial author WD	Initial checker AT	Approver RP	Initial Date Dec '24
---------------------	----------------------	-----------------------	----------------	-------------------------

Status S2	Purpose Preliminary	Adept Project Number 08.24007
--------------	------------------------	----------------------------------

Project-Originator-Functional Breakdown-Spatial Breakdown-Form-Discipline-Number 08.24007-ACE-00-ZZ-D-C-3214	Rev. P7
---	------------