



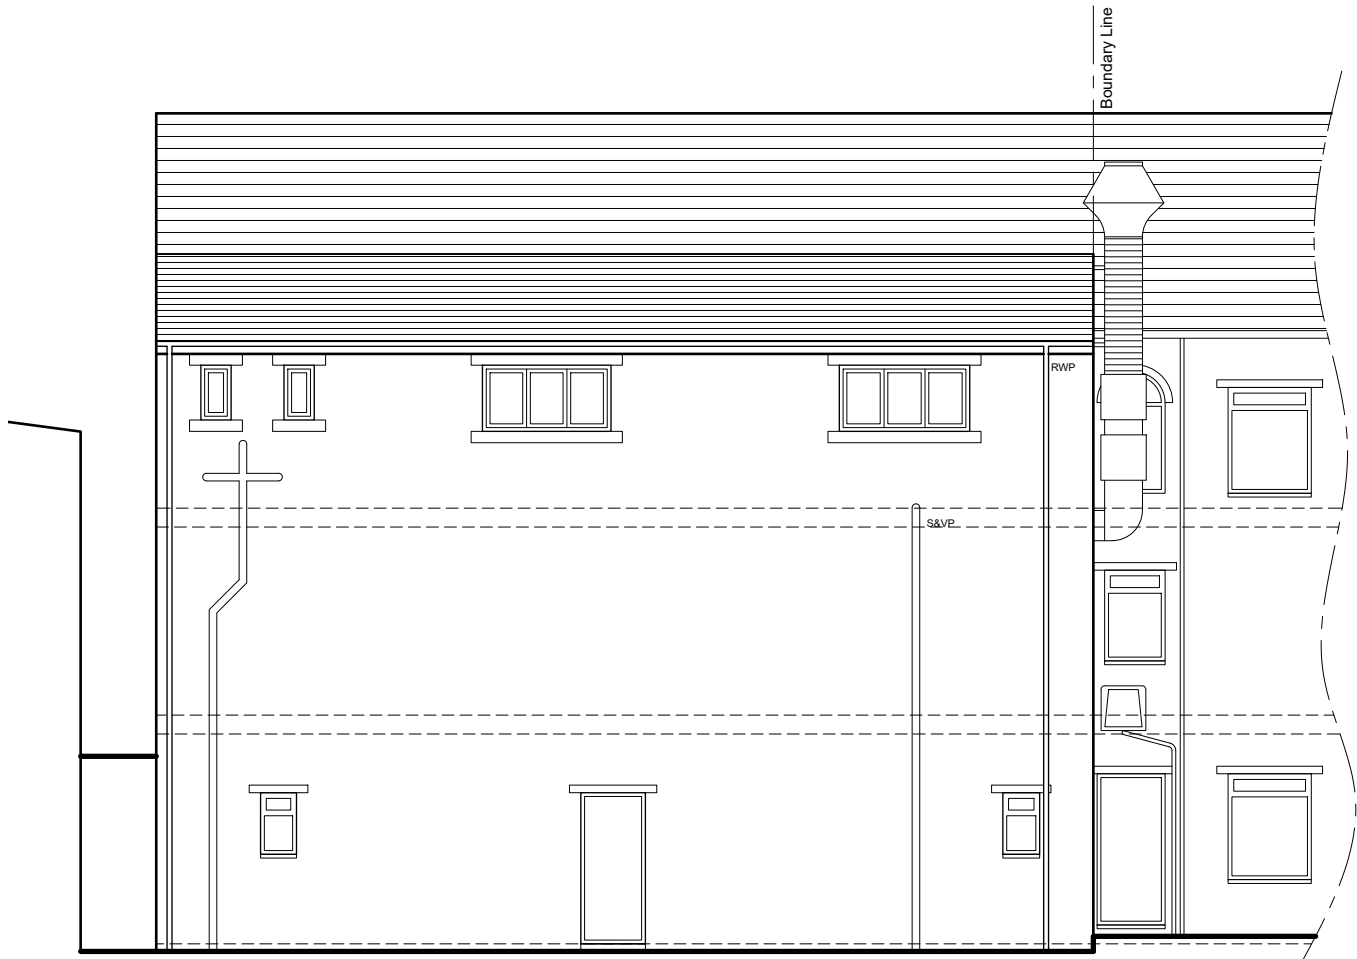

SOUTH ELEVATION




NORTH ELEVATION

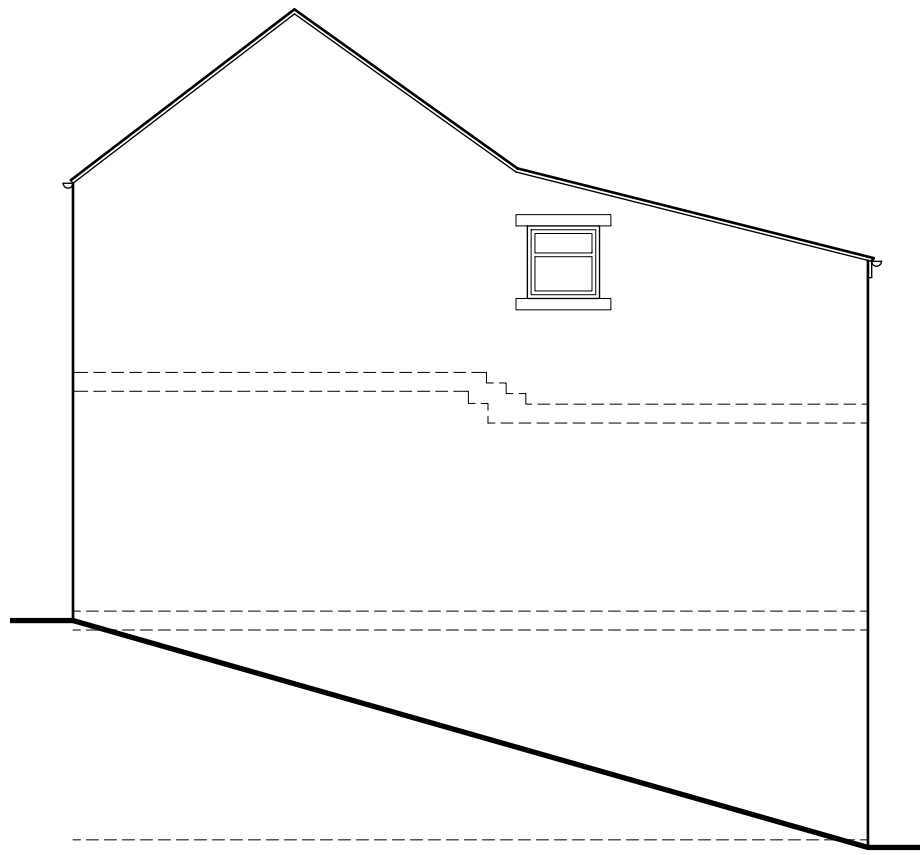


WEST ELEVATION




FIRST FLOOR PLAN

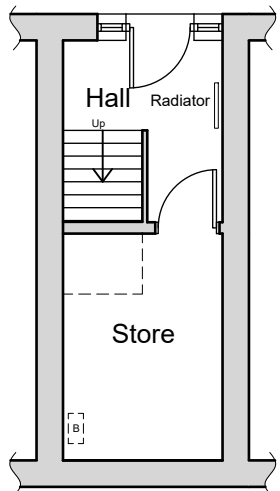

GROUND FLOOR PLAN

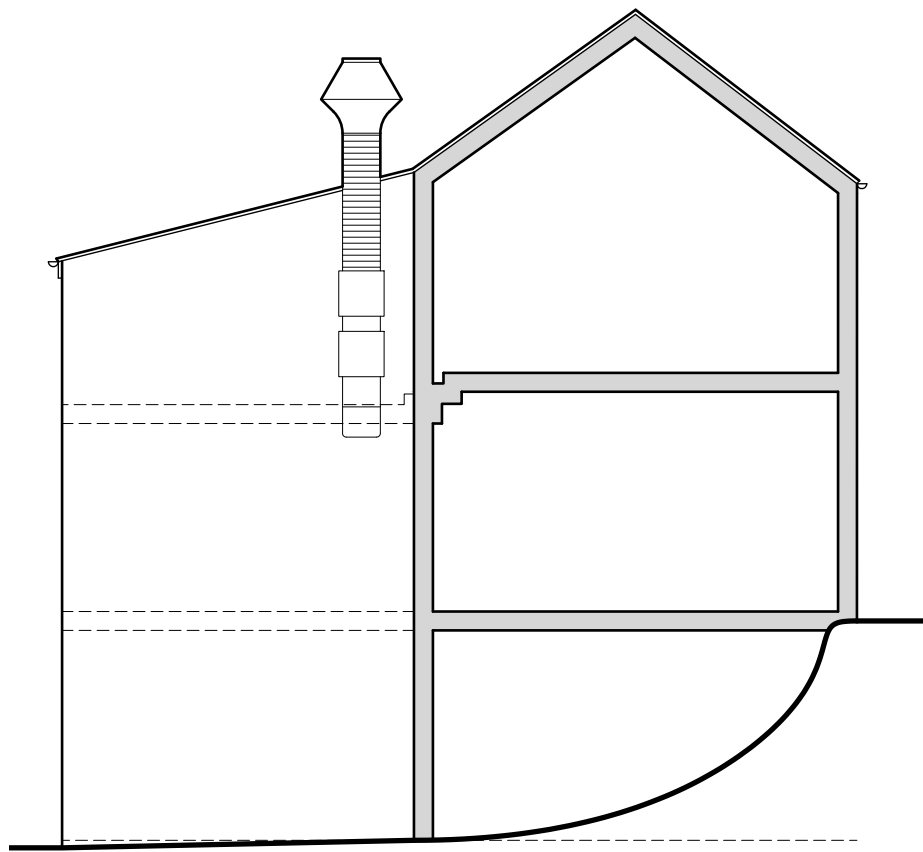

EAST ELEVATION

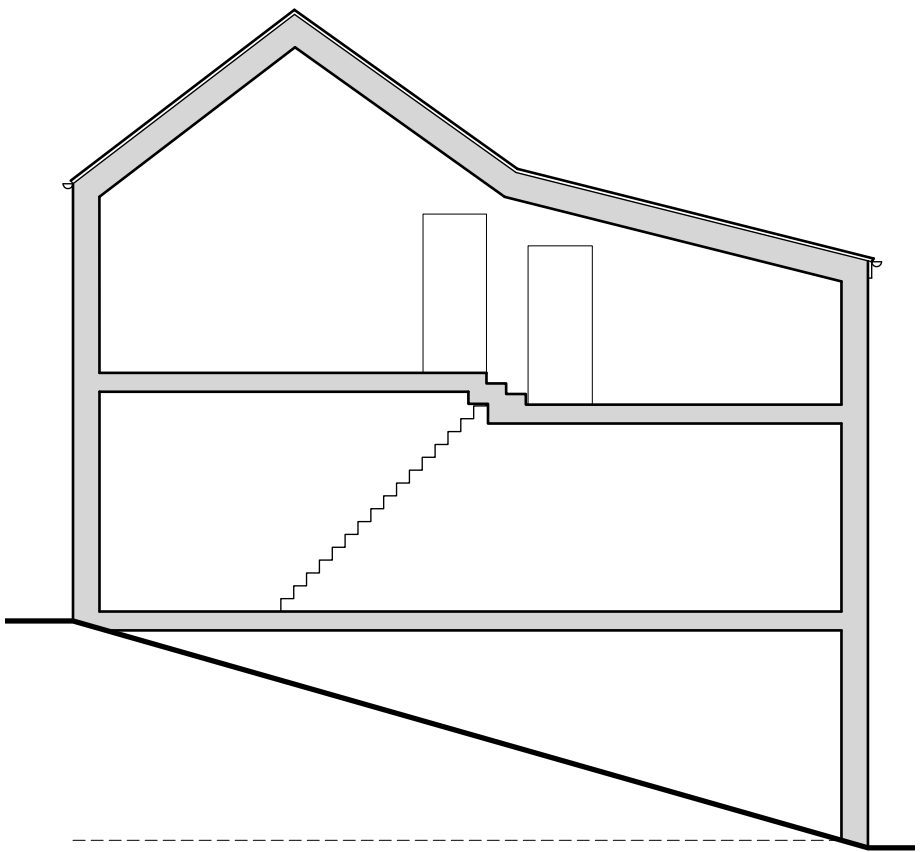

SECTION



NOTES

This drawing has been prepared specifically for the purpose of obtaining Planning and or Building Regulations Approval. Its suitability for other purposes without additional supplementary details and specifications cannot be guaranteed.

All dimensions are to be checked on site, any discrepancies are to be reported to the designer before work commences. Use only figured dimensions.

All structural components shown are indicative only. Details / calculations of structural members are to be provided by the Structural Engineer.

This drawing is not to be copied or divulged to a third party without written permission.

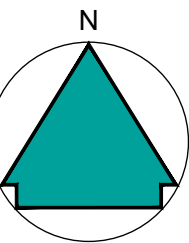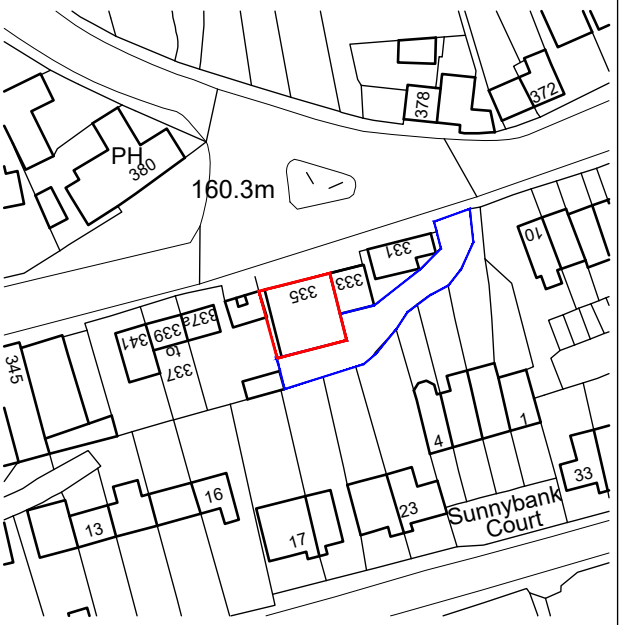

Location Plan at 1:1250



Revisions		
P01 Preliminary Issue		13.08.25
Project:		
Extensions And Alterations		
at	335B Wakefield Road Denby Dale HD8 8RT	
for	Hamid Zadeh	
Existing Plans, Elevations and Location Plan		
Purpose of issue:	PLANNING	
Drawn	CD & CA	
Date	July 2025	
Scales	1:100 @ A2	
Drawing No.	2577 - 0101 - P01	

