


NOTE  
 MATERIALS TO MATCH EXISTING  
 THESE NOTES DO NOT COMPRISE A FULL SPECIFICATION  
 THEY ARE FOR GENERAL GUIDANCE ONLY AND THEIR  
 PRIMARY FUNCTION IS TO ASSIST LOCAL AUTHORITY  
 OFFICERS IN DETERMINING BUILDING REGULATION COMPLIANCE.  
 ALL DIMENSIONS MUST BE CHECKED ON SITE PRIOR TO WORKS  
 STARTING.  
 ALL WORKS MUST BE CARRIED OUT IN ACCORDANCE WITH  
 CURRENT BUILDING REGULATIONS, CODES OF PRACTICE AND  
 PLANNING OFFICERS REQUIREMENTS.  
 ALL MATERIALS MUST COMPLY WITH CURRENT BRITISH STANDAR  
 IN SITUATIONS USED.

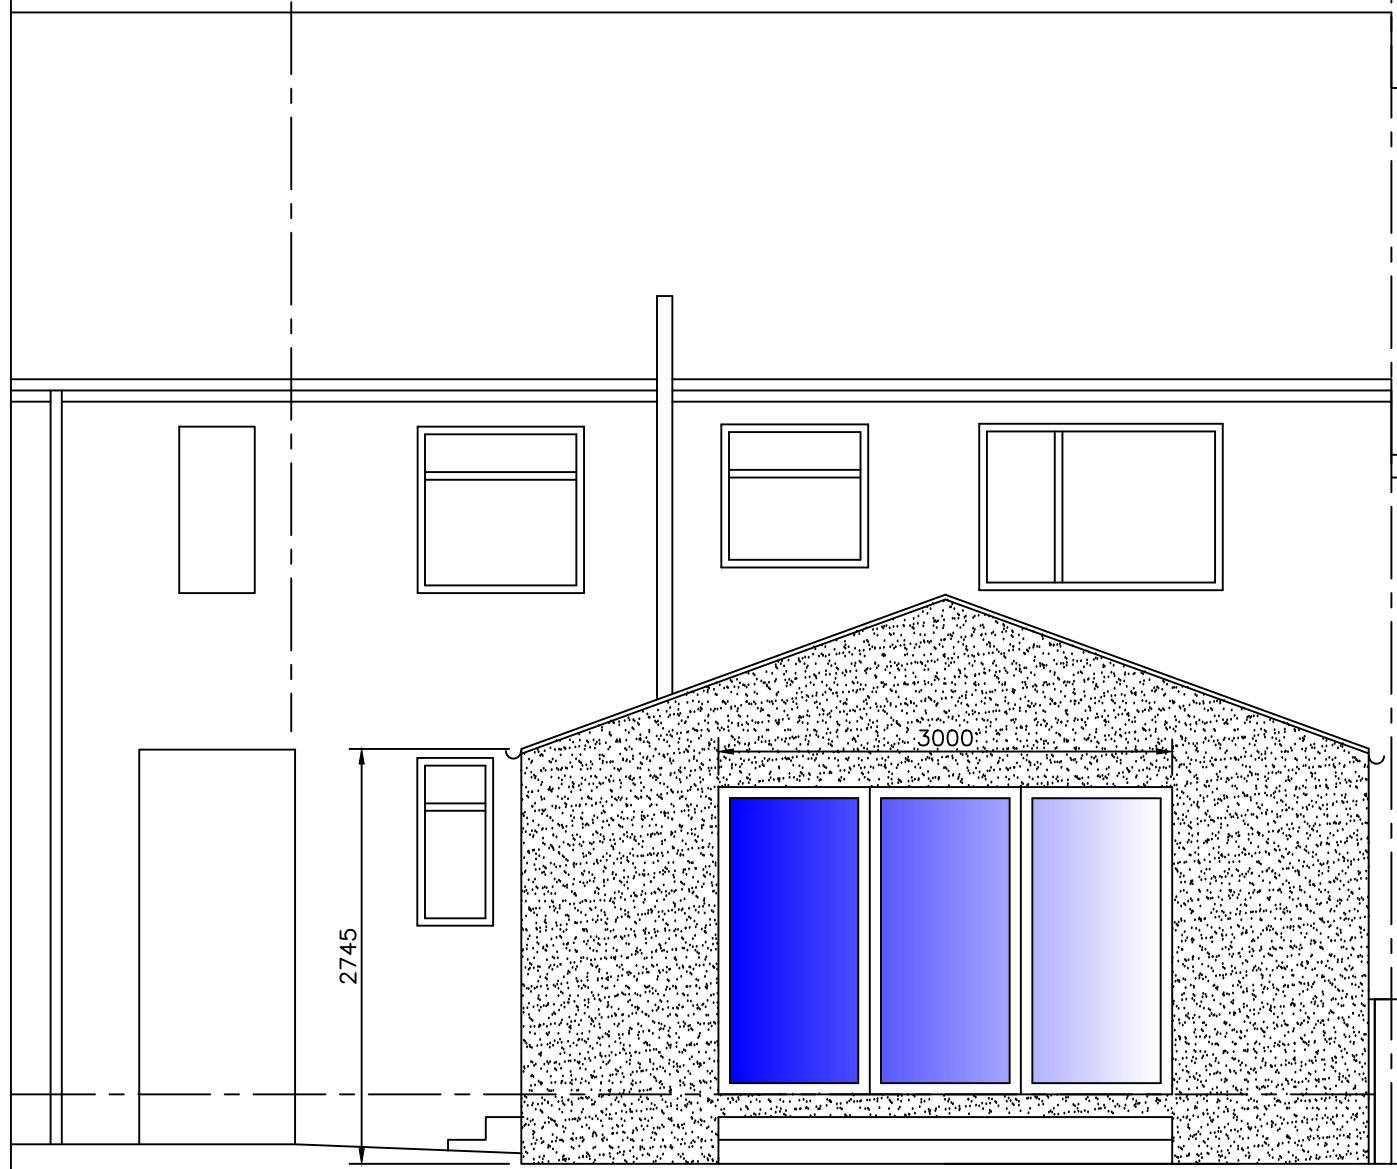


Proposed walls to be  
 block and rendered


Proposed doors to clients  
 specification

Proposed Rear Elevation

1:50

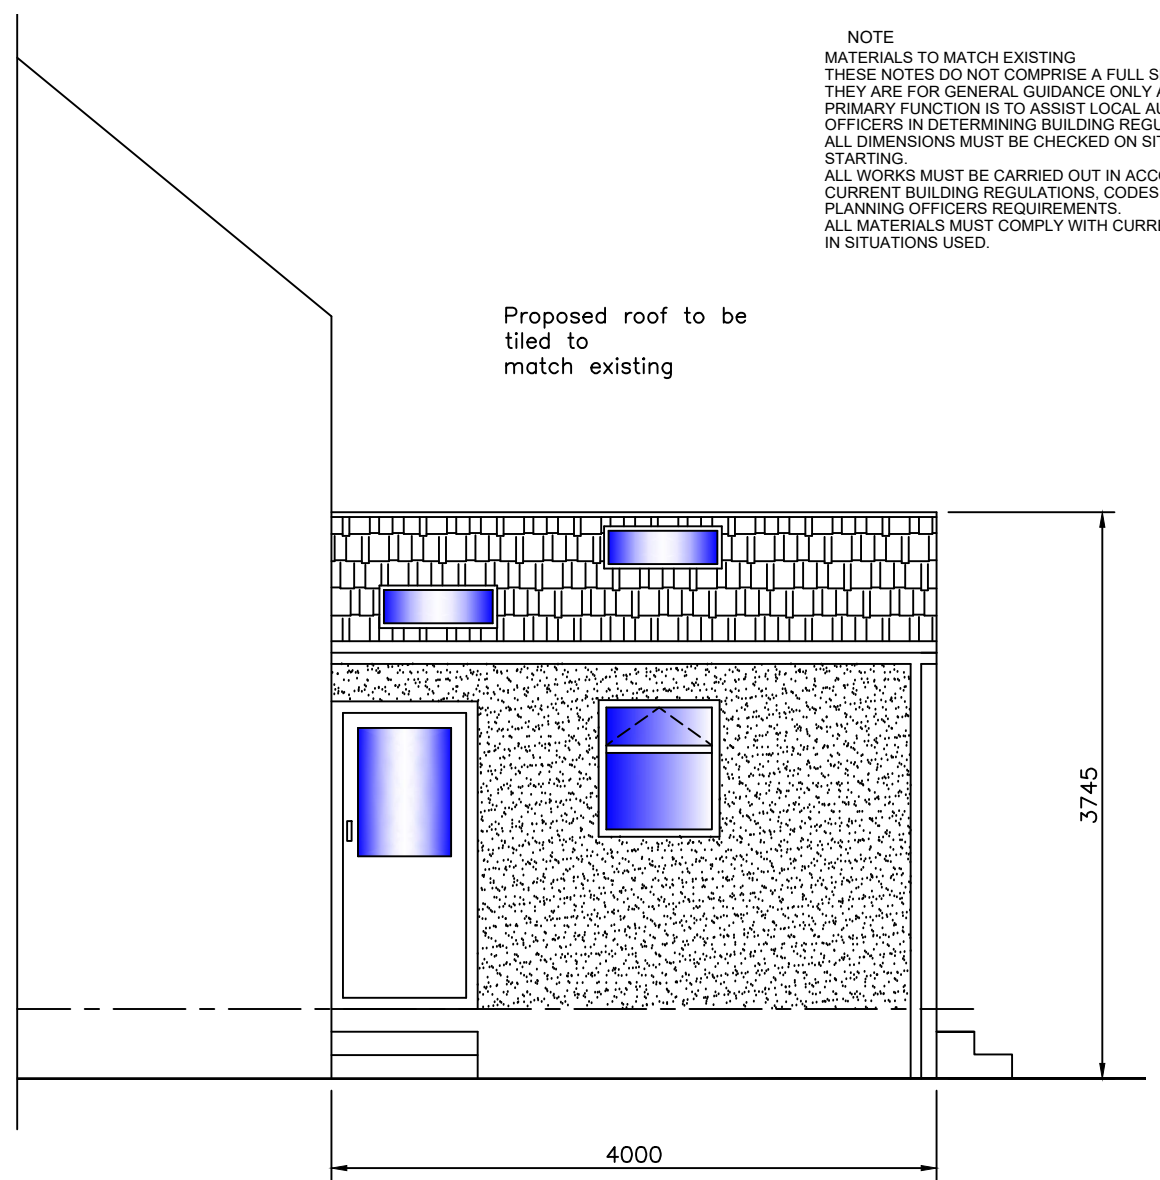

Proposed Left  
 Side Elevation 1:50

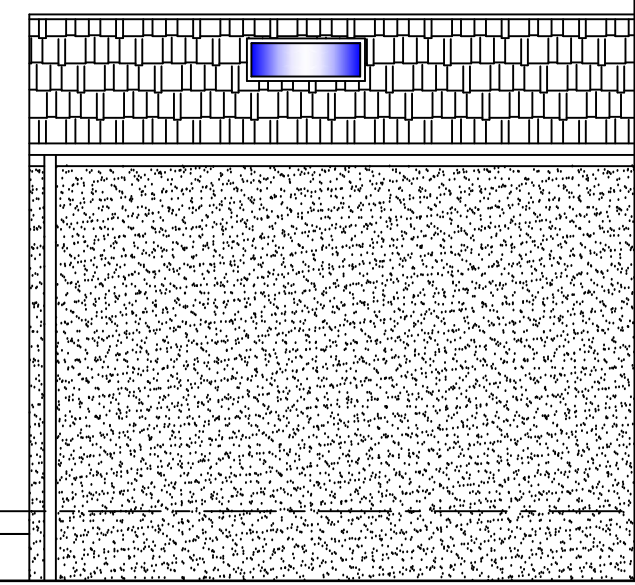

Proposed right Side Elevation

1:50

**MIRFIELD DESIGNS**  
 Planning & Building Control Servi

Tel: 07877959728  
 Email: mirfielddesigns@gmail.com

Client		Mr & Mrs Wilson					
Job		18 Nab Lane Mirfield					
Title		Proposed Elevations					
Drawn By	RK	Date	OCT 2025				
Eng. Check		Scale	1:50				
Tech. Check							
Drawing No.		Rev.					
2025 / 502 / 03		<table border="1"> <tr> <td></td> <td></td> </tr> <tr> <td></td> <td></td> </tr> </table>					