
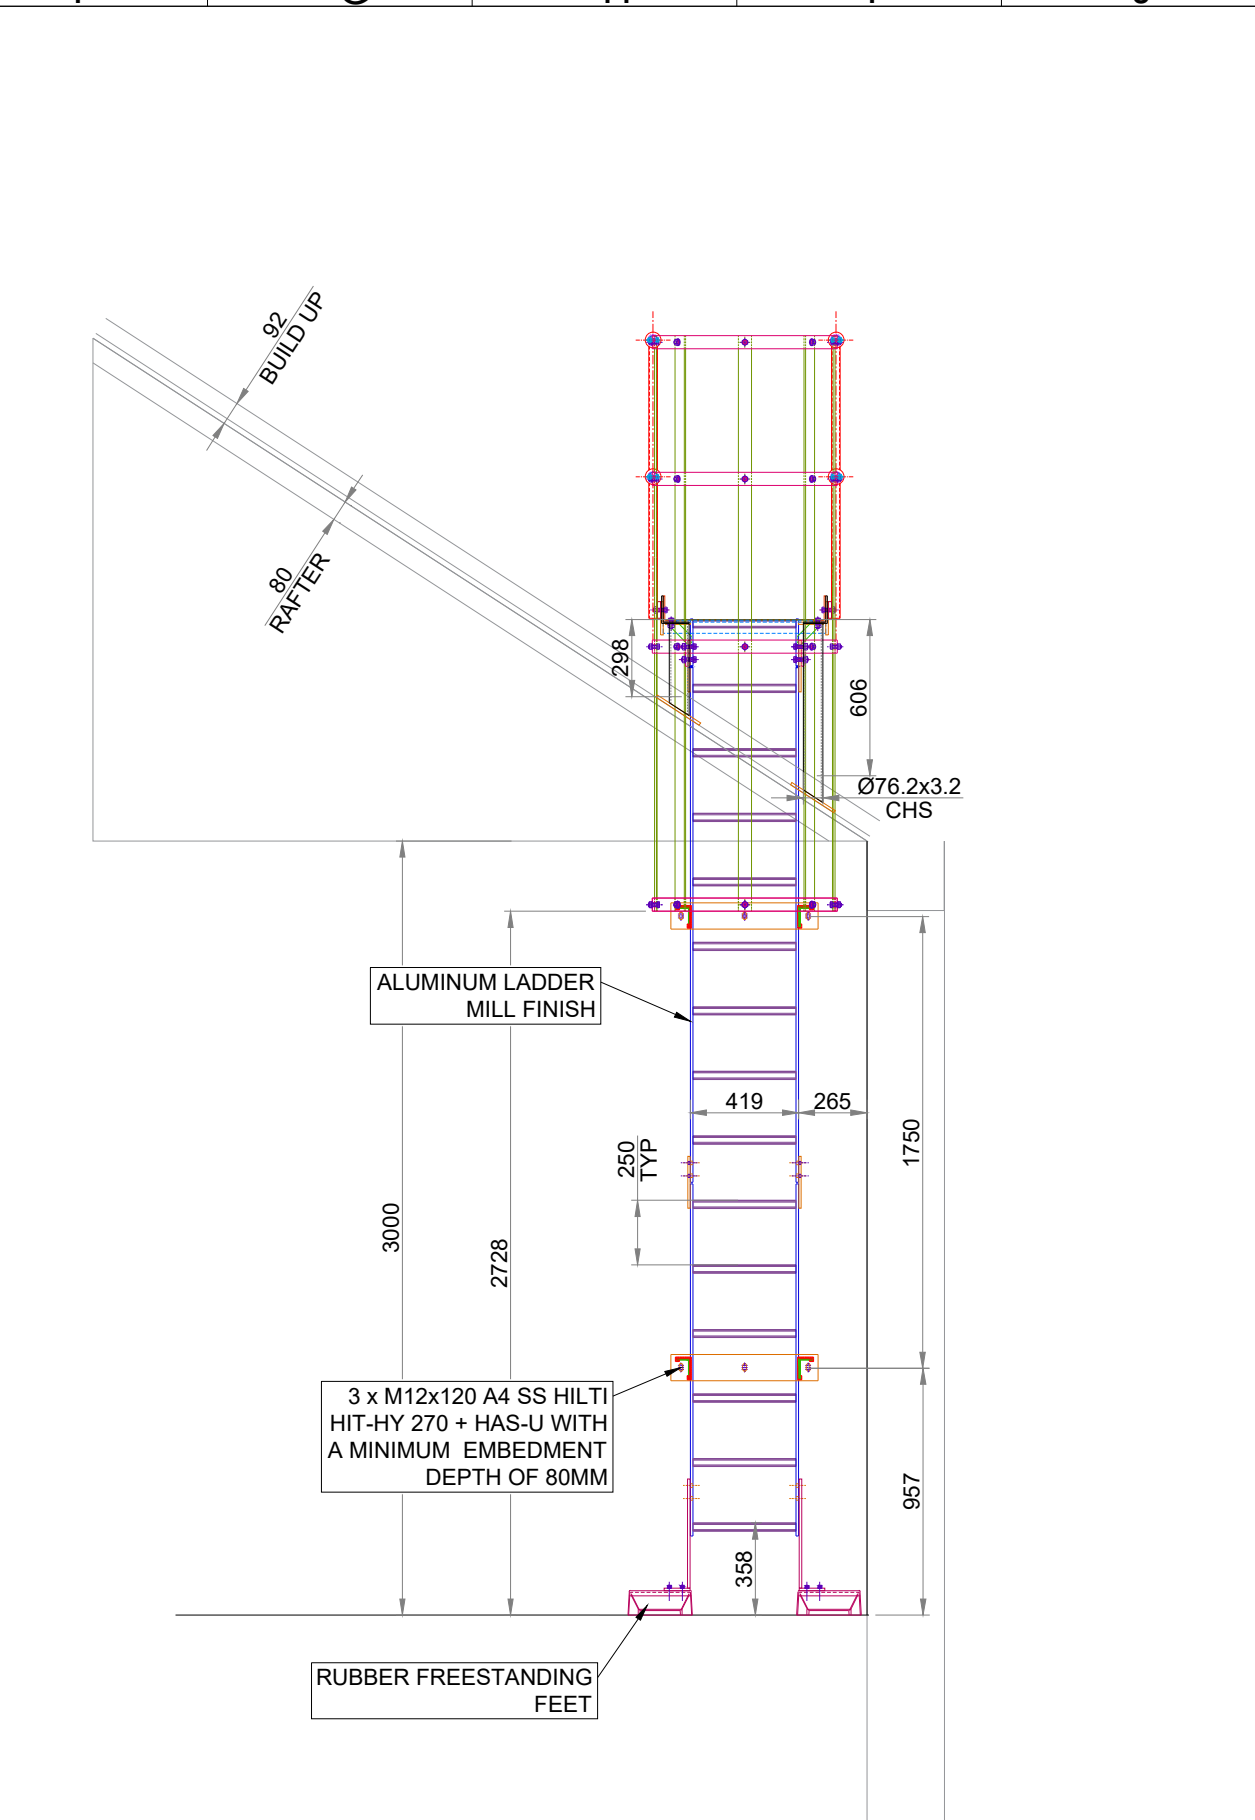


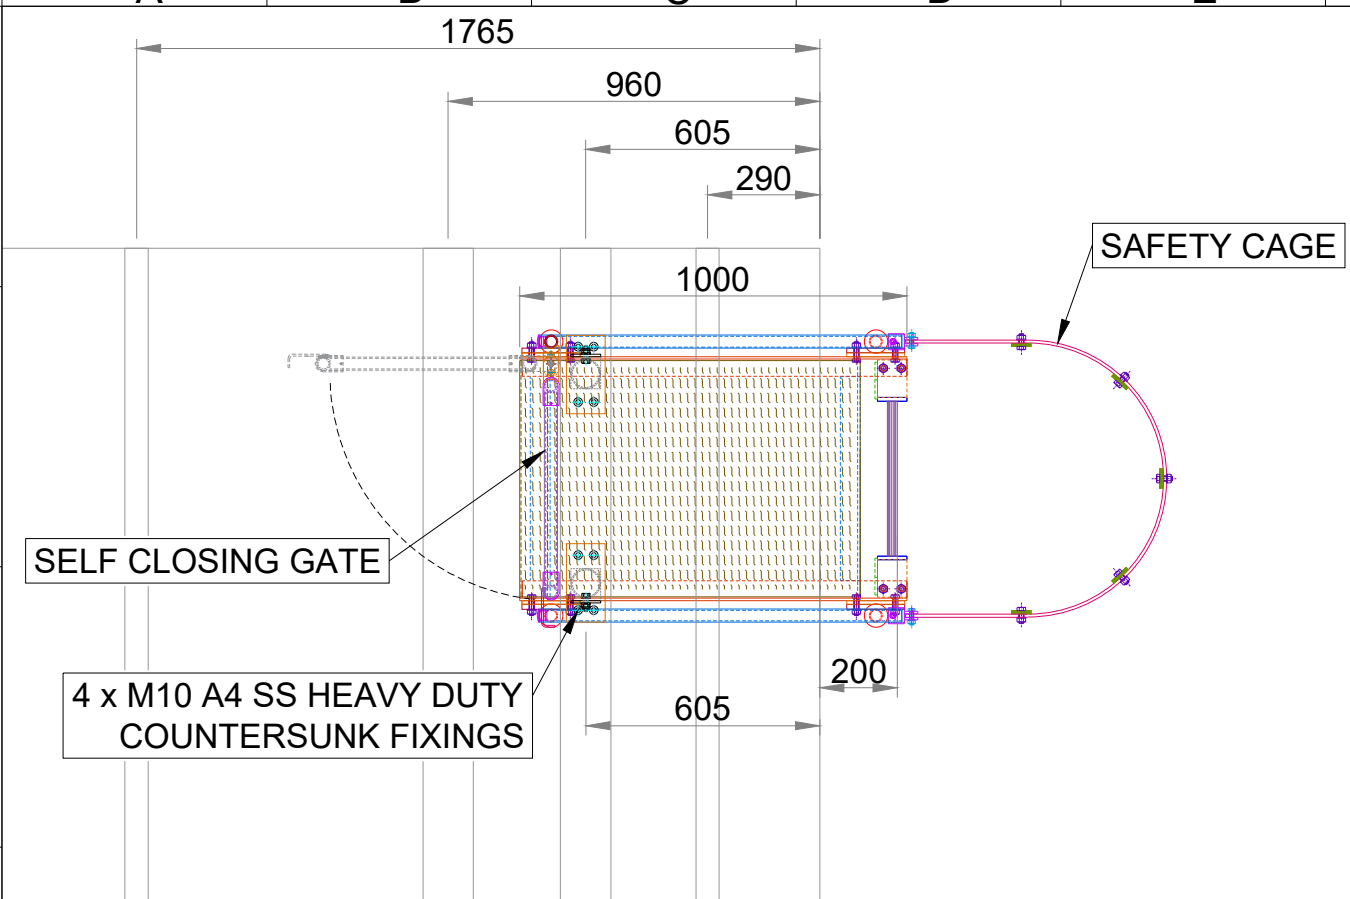

Eurosafe, Unit 51b Dorehouse Ind Est, Orgreave Drive, Sheffield, S13 9NR
Tel No. +44 (0)114 2507411
email: info@eurosafeuk.com www.eurosafeuk.com

DO NOT SCALE FROM DRAWING

NOTES:

DESIGN STANDARDS

HSE WORKING AT HEIGHT REGULATIONS

LADDERS

- BS 4211
- BS EN ISO 14122-4

ESL DRAWING REFERENCES

- Document-1705-BDP-AD-RF-DT-A-27004_C04

SYSTEM DESIGN INFORMATION

- FALL RESTRAINT TYPE 'C1L LATCHWAYS
- CONSTANT FORCE SYSTEM
- MAX. 2 X USERS VIA 1m PPE ENERGY ABSORBING LANYARD.

ANCHOR LOAD RATING = 10kN SLS. 20kN ULS.

NOTE:- USERS MUST REMAIN ATTACHED TO 1 X ANCHORING POINT AT ALL TIMES WHEN TRANSITIONING BETWEEN ANCHORS.

P02	15/04/25	RM	FOR APPROVAL GATE ADDED
P01	13/03/25	RM	FOR APPROVAL
Rev.	Date	Drm By	Brief Description
Status: APPROVAL			
Client: WILLIAM BIRCH & SONS LIMITED			
Project: THE ARCADE, DEWSBURY			
Drawing: LADDER 02 SETTING OUT			
Date: 13/03/25		Scale: NTS	
Drawing No: 014852-GA-03-		Revision: P02	
CAD File Ref: 014852-ISSUE 2			
Drawn: RM	Checked:	Checked:	Contracts Manager: DS

© Copyright 2024
This drawing is property of EUROSAFE LTD and should not be used, copied or reproduced by a third party unless written consent be first obtained.