
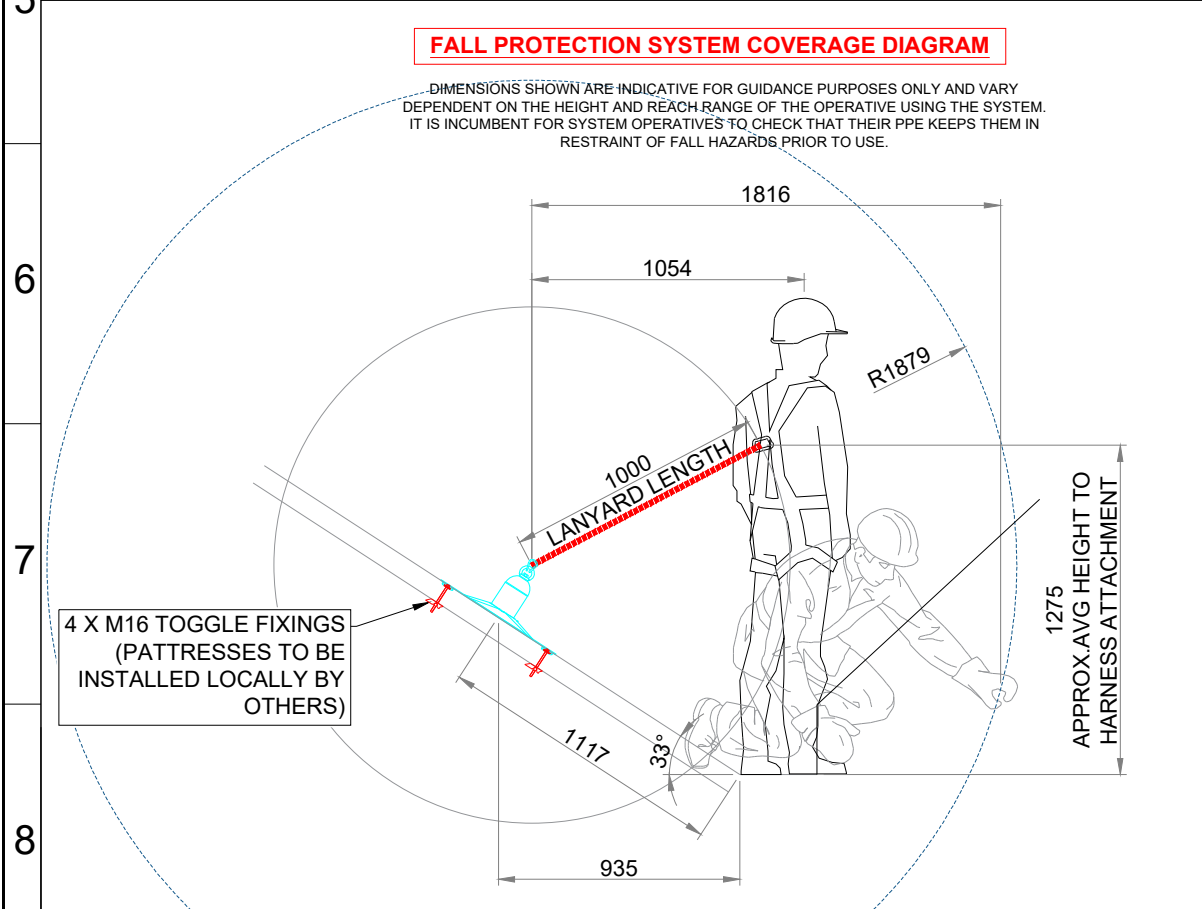


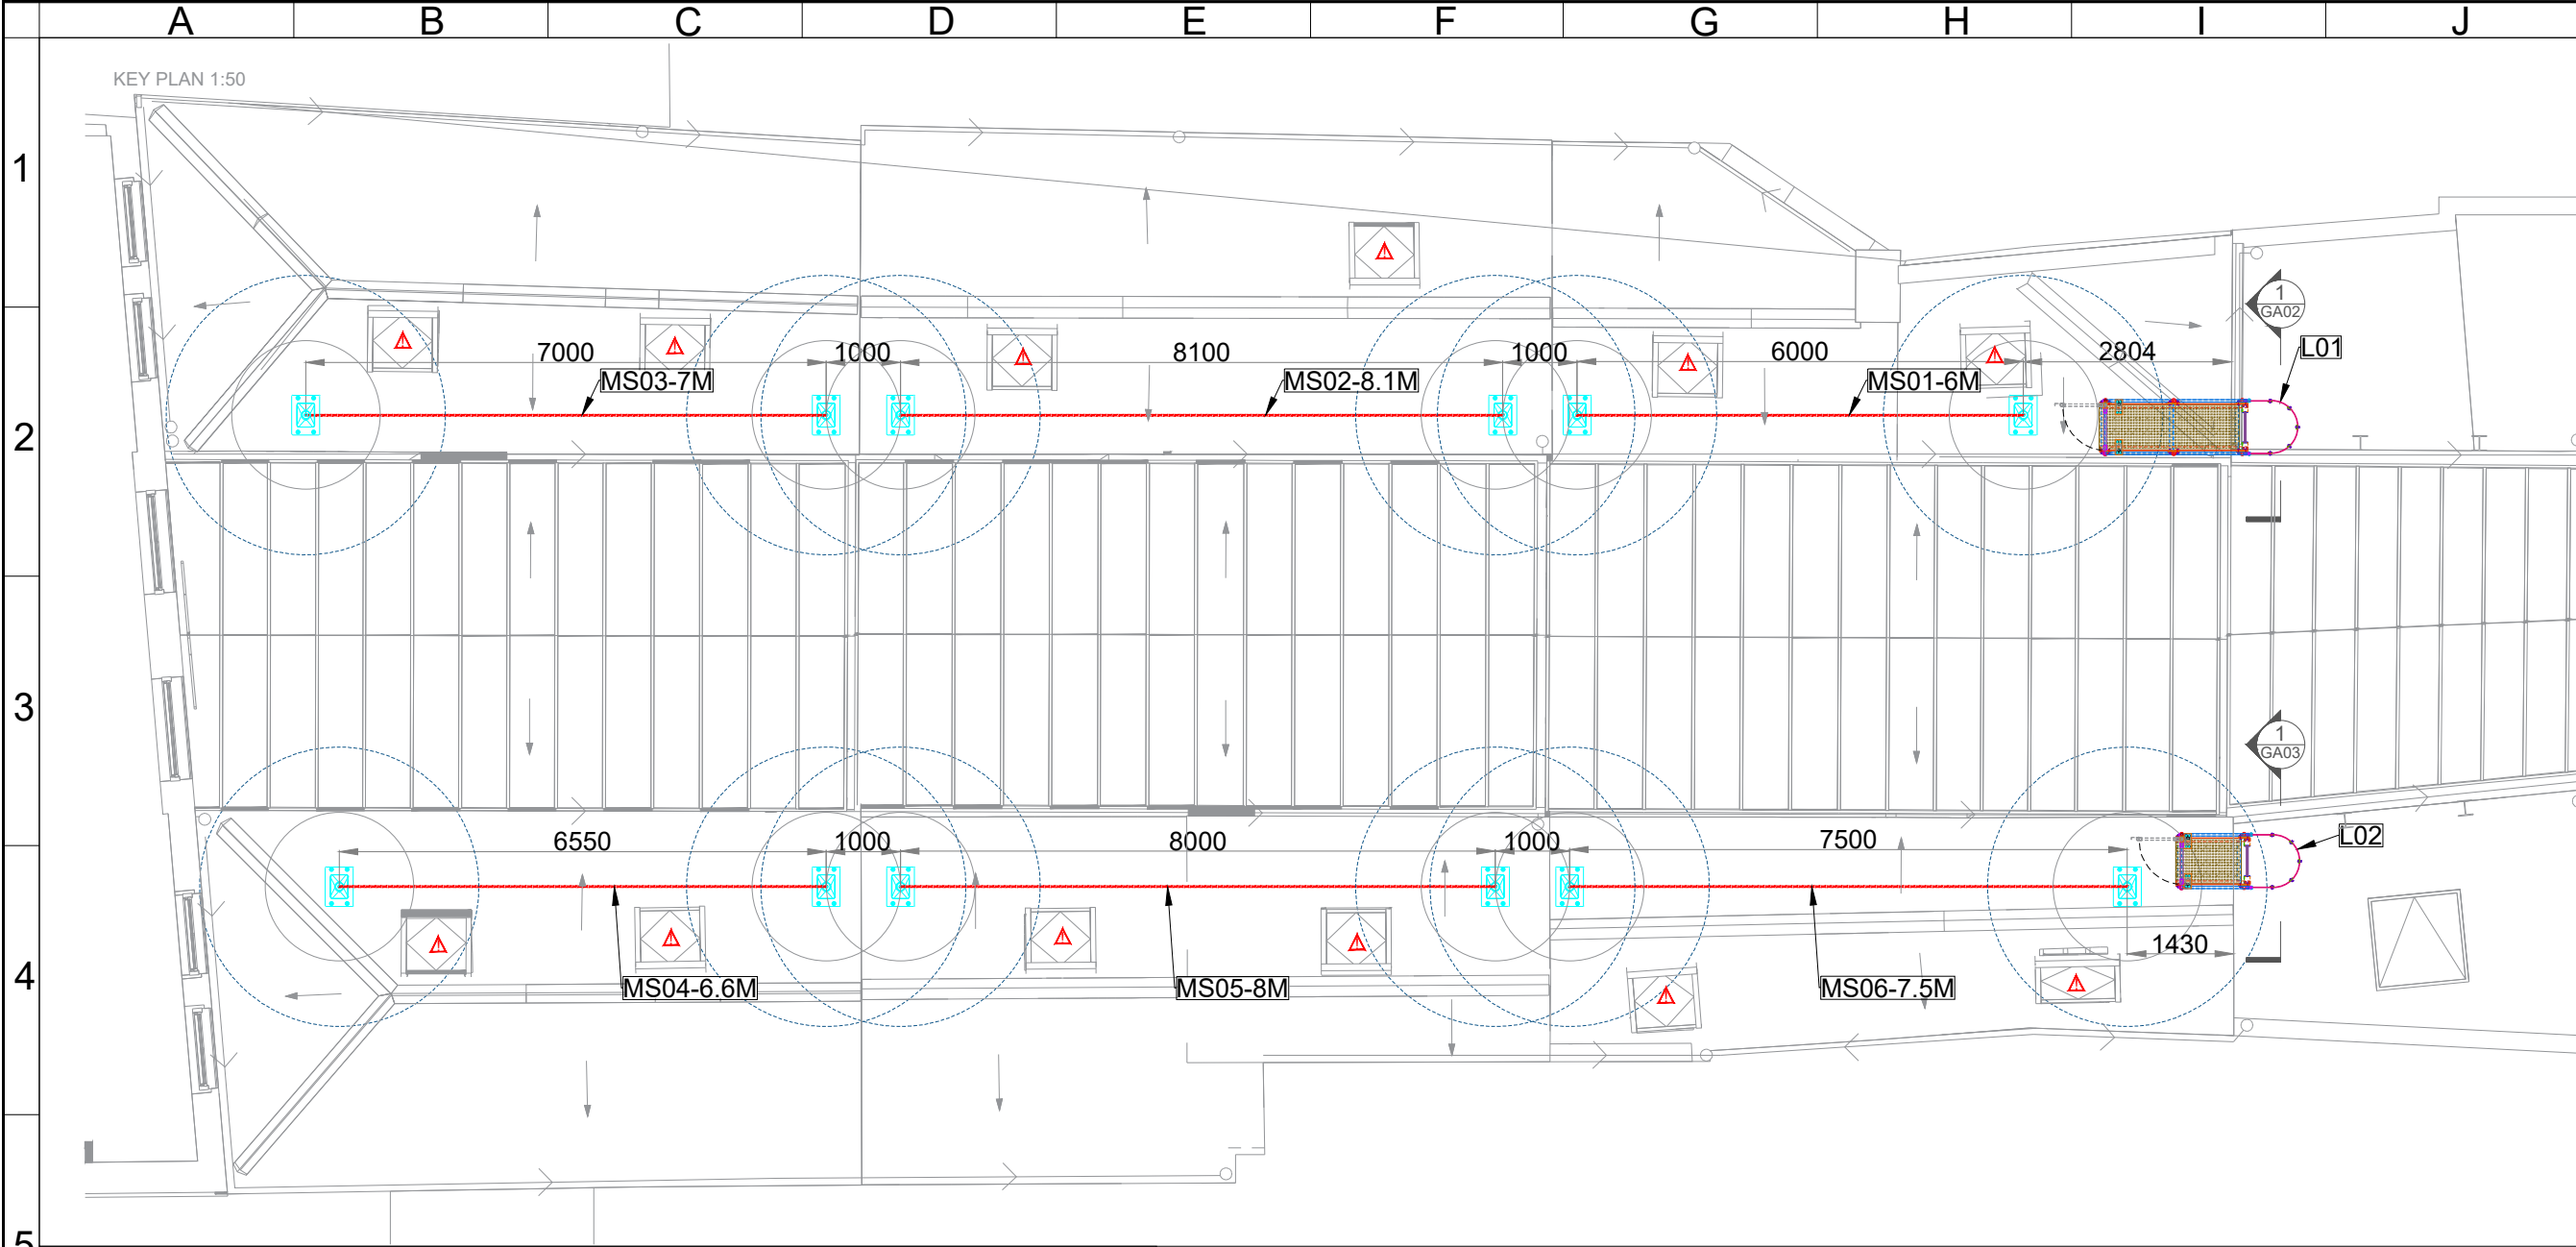

- BS 7883
- BS 8610
- BS EN 795
- BS 363
- BS 12385

- BS 4211
- BS EN ISO 14122-4

- Document-1705-BDP-AD-RF-DT-A-27004_C04

- FALL RESTRAINT TYPE 'C1L LATCHWAYS
CONSTANT FORCE SYSTEM
MAX. 2 X USERS VIA 1m PPE ENERGY ABSORBING
LANYARD.

ANCHOR LOAD RATING = 10kN SLS. 20kN ULS.

NOTE:- USERS MUST REMAIN ATTACHED TO 1 X
ANCHORING POINT AT ALL TIMES WHEN
TRANSITIONING BETWEEN ANCHORS.

= FALL HAZARD

P02	15/04/25	RM	FOR APPROVAL GATE ADDED
-----	----------	----	----------------------------

P01	13/03/25	RM	FOR APPROVAL
-----	----------	----	--------------

Rev.	Date	Dwn By	Brief Description
------	------	--------	-------------------

Status: APPROVAL

Client: WILLIAM BIRCH & SONS LIMITED

Project:

THE ARCADE, DEWSBURY

Drawing:

MANSAFE SETTING OUT

Date:	13/03/25	Scale:	NTS
-------	----------	--------	-----

Drawing No:	014852-GA-01-	Revision:	P02
-------------	---------------	-----------	-----

CAD File Ref: 014852-ISSUE 2

Drawn:	Checked:	Checked:	Contracts Manager:
RM			DS