



1 East Elevation_Existing
1 : 100



2 East Elevation_Proposed
1 : 100

BUILDING DESIGN PARTNERSHIP SHALL HAVE NO RESPONSIBILITY FOR ANY USE MADE OF THIS DOCUMENT OTHER THAN FOR THAT WHICH IT WAS PREPARED AND ISSUED.

ALL DIMENSIONS SHOULD BE CHECKED ON SITE.

DO NOT SCALE FROM THIS DRAWING.

ANY DRAWING ERRORS OR DIVERGENCIES SHOULD BE BROUGHT TO THE ATTENTION OF BUILDING DESIGN PARTNERSHIP AT THE ADDRESS SHOWN BELOW.

DRAWINGS SHALL BE READ IN CONJUNCTION WITH THE FOLLOWING BEFORE WORK COMMENCES.

- THE COM DESIGN ISSUES REGISTER
- THE BDP RISK SERIES OF DRAWINGS
- THE PROJECT COM RISK REGISTER

NOTES

To be read in conjunction with drawing series:


- (04_) Access & Maintenance Strategy Drawings
- (09_) Significant Hazards and Risks
- (20_) General arrangement and removals drawings
- (27_) Roof drawings
- (31_) External doors and windows drawings
- (32_) Internal doors and windows drawings
- (37_) Rooflight drawings
- (67) Fire strategy drawings

(78_) Proposed gates drawings
(94) Landscape drawings
and the Architectural Specification 1705-BDP-AD-XX-SP-A-00001
For all window and door repairs refer to 1705-BDP-AD-ZZ-SH-A-30003.

Please refer to first two digits of the drawing number for the drawing series reference.

DRAWING TO BE PRINTED IN COLOUR.

T02	Refer to table of amendments.	MD	CD	06/06/25
T01	For Tender	HB	CD	21/04/23
REVISION	DESCRIPTION	DRAWN	CHECKED	DATE

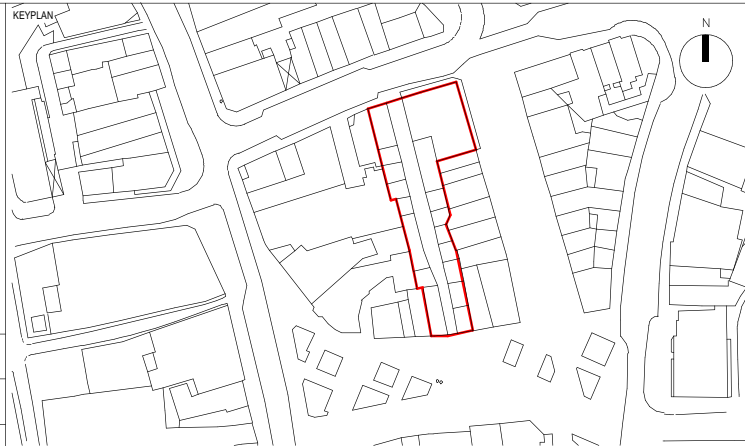

11 Ducie Street
PO Box 85
Piccadilly Basin
Manchester
M60 3JA
United Kingdom

T +44 [0]161 828 2200
www.bdp.com

BDP.

Dewsbury Arcade

P3001705

East Elevation

1705-BDP-AD-XX-EL-A-20003-

SCALE @ A1
As indicated
DATE FIRST ISSUED
21/04/23

REVISION
T02