

THIS DRAWING SHOULD BE READ IN CONJUNCTION WITH ALL RELEVANT ELECTRICAL AND MECHANICAL SPECIFICATIONS, REPORTS, SPECIFICATIONS AND ALL OTHER RELEVANT CONTRACT DOCUMENTS.

DO NOT SCALE FROM THIS DRAWING.

1. ALL DIMENSIONS ARE IN MILLIMETERS UNLESS OTHERWISE STATED.

THIS IS NOT A COORDINATED WORKING OR INSTALLATION DRAWING.



















16. DUCT SIZES SPECIFIED REFER TO THE NOMINAL INNER DIAMETER.

LEGEND

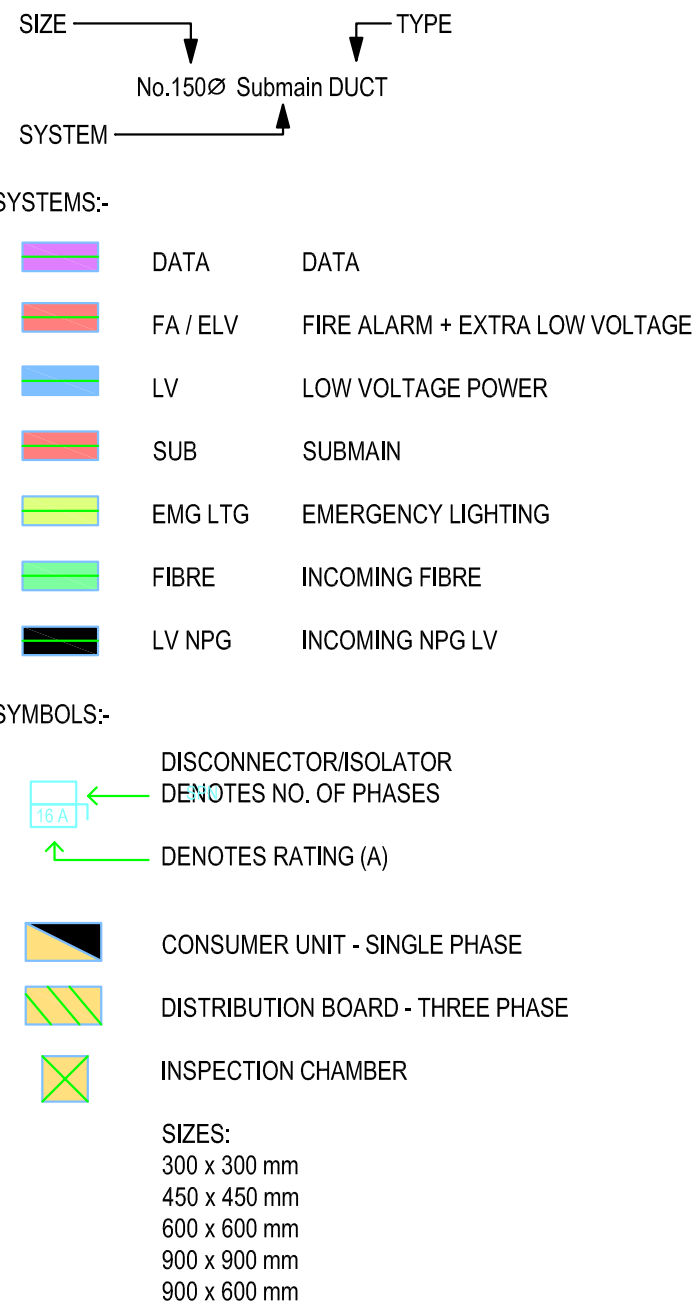

ABBREVIATIONS:-

CBS	CENTRAL BATTERY SYSTEM
CU	CONSUMER UNIT
CT	CABLE TRAY
DB	DISTRIBUTION BOARD
EMG	EMERGENCY
EXT	EXTERNAL
IC	INSPECTION CHAMBER
ISO	ISOLATOR
LL	LANDLORD
LTG	LIGHTING
MDB	MAIN DISTRIBUTION BOARD
WB	WIRE BASKET

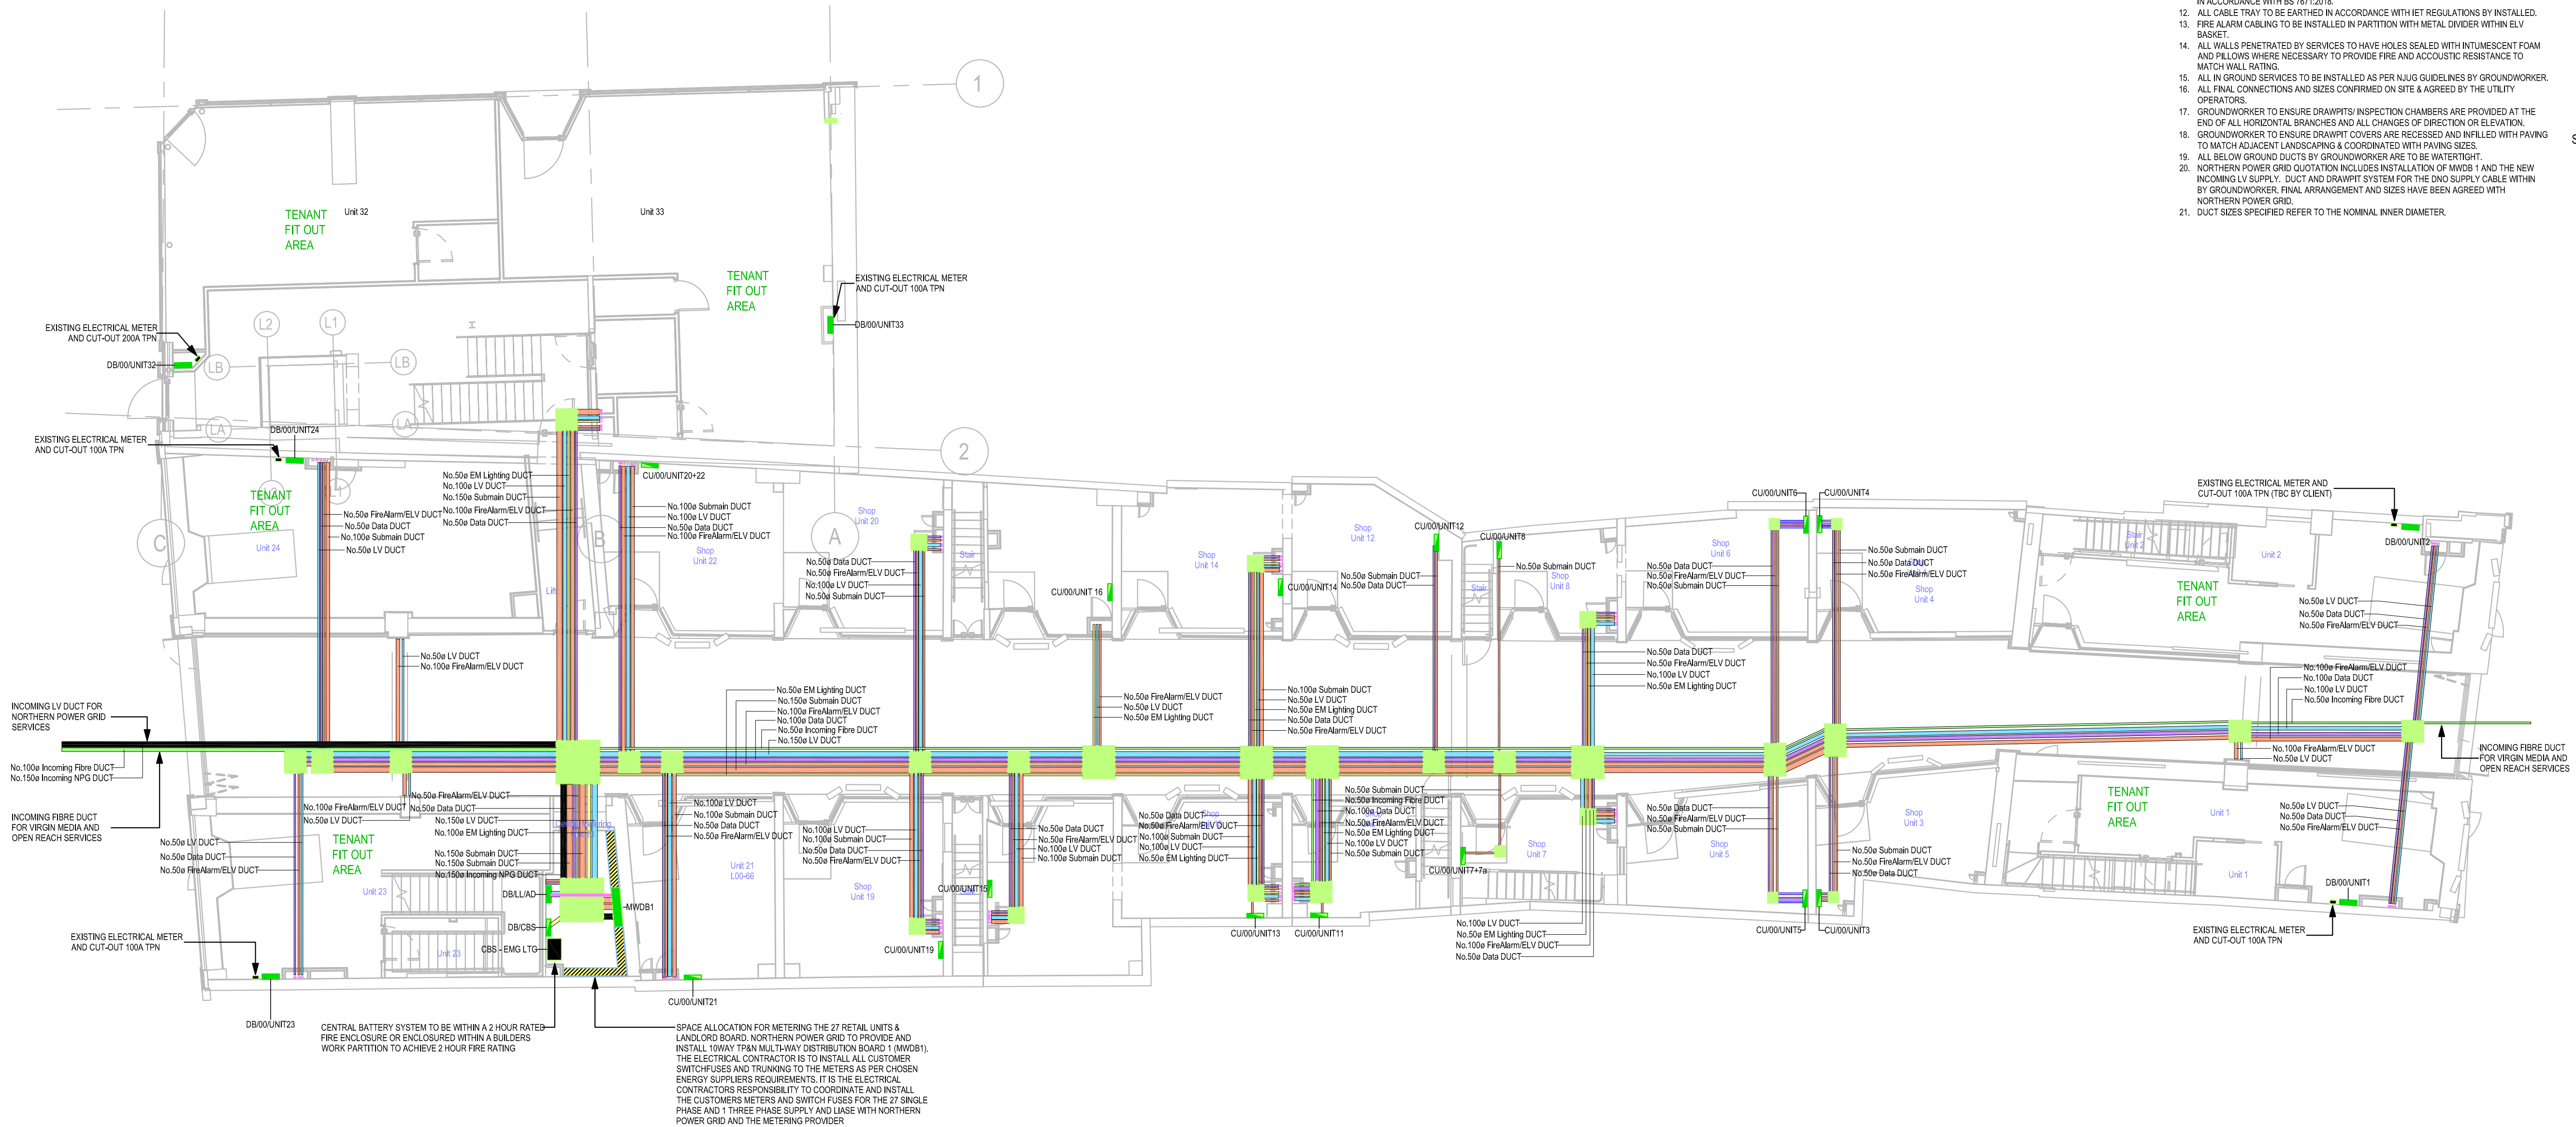

PO Box 111, Toothill Lane,
Brighouse, HD6 9AY

Telephone 01484 712856
Email info@mandr-electrical.co.uk

CONSTRUCTION

SCALE 1:100 @ A1	DATE SEPT '24	DRAWN SCM	CHECKED RH
CLIENT  Kirklees COUNCIL			
PROJECT TITLE DEWSBURY ARCADE, DEWSBURY			
DRAWING TITLE LEVEL 00 PROPOSED ELECTRICAL DISTRIBUTION SYSTEMS			
DRAWING N° 17005-M&R-AD-00-PL-E-61001			REV REF C01

C01	18.09.2025	CONSTRUCTION ISSUE	SCM	RH
P01	11.09.2024	PRELIMINARY ISSUE	SCM	RH
REV	DATE	DESCRIPTION	DWN	CHK