


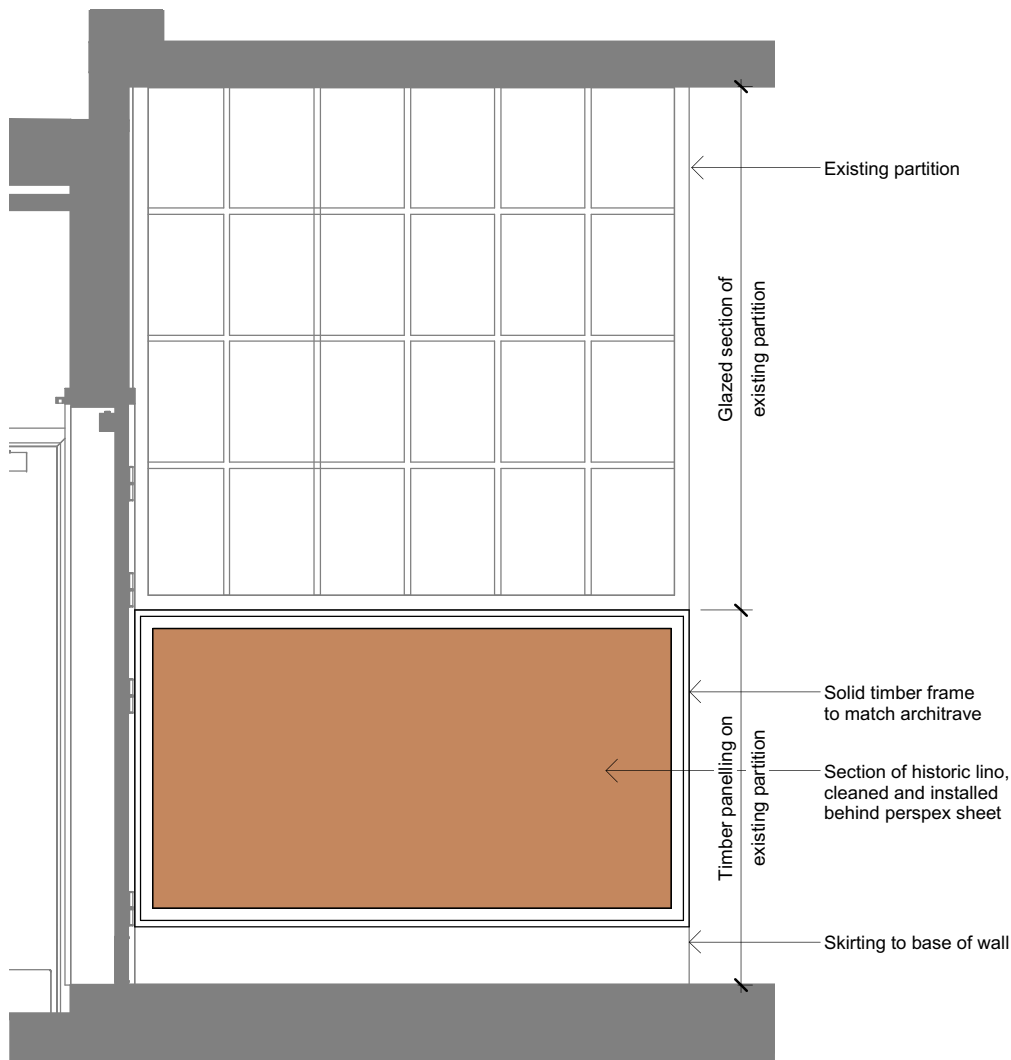


1:20 Elevation

PROJECT TITLE
Dewsbury Arcade

SKETCH TITLE
Historic Floor Finish Installation

BDP JOB NUMBER
P3001705

Sketch No.
SK-074

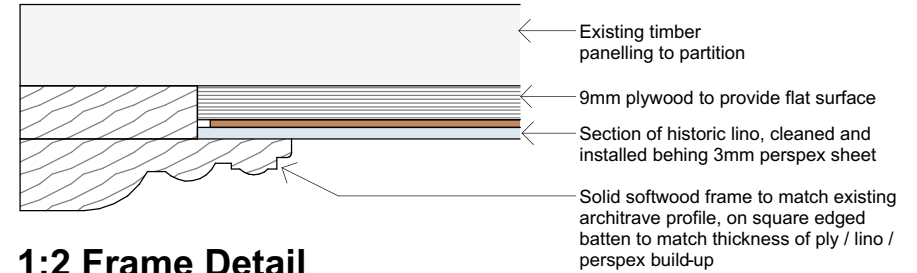

1:2 Frame Detail



Example of Historic Lino

Cleaning Proposal

Trial cleaning on a small fragment of lino before applying to the large section. Trial first in a small, inconspicuous area. Trial sample to be approved with Architect prior to further cleaning.

Use Vulpex soap diluted with cold water according to the manufacturer's instructions. Apply sparingly and gently work onto the surface with a small, fine brush. Remove with a clean cloth. Repeat as necessary until any easily removable dust and grease has been removed.

DATE
02.07.2026

DRAWN BY
MD

BDP.