
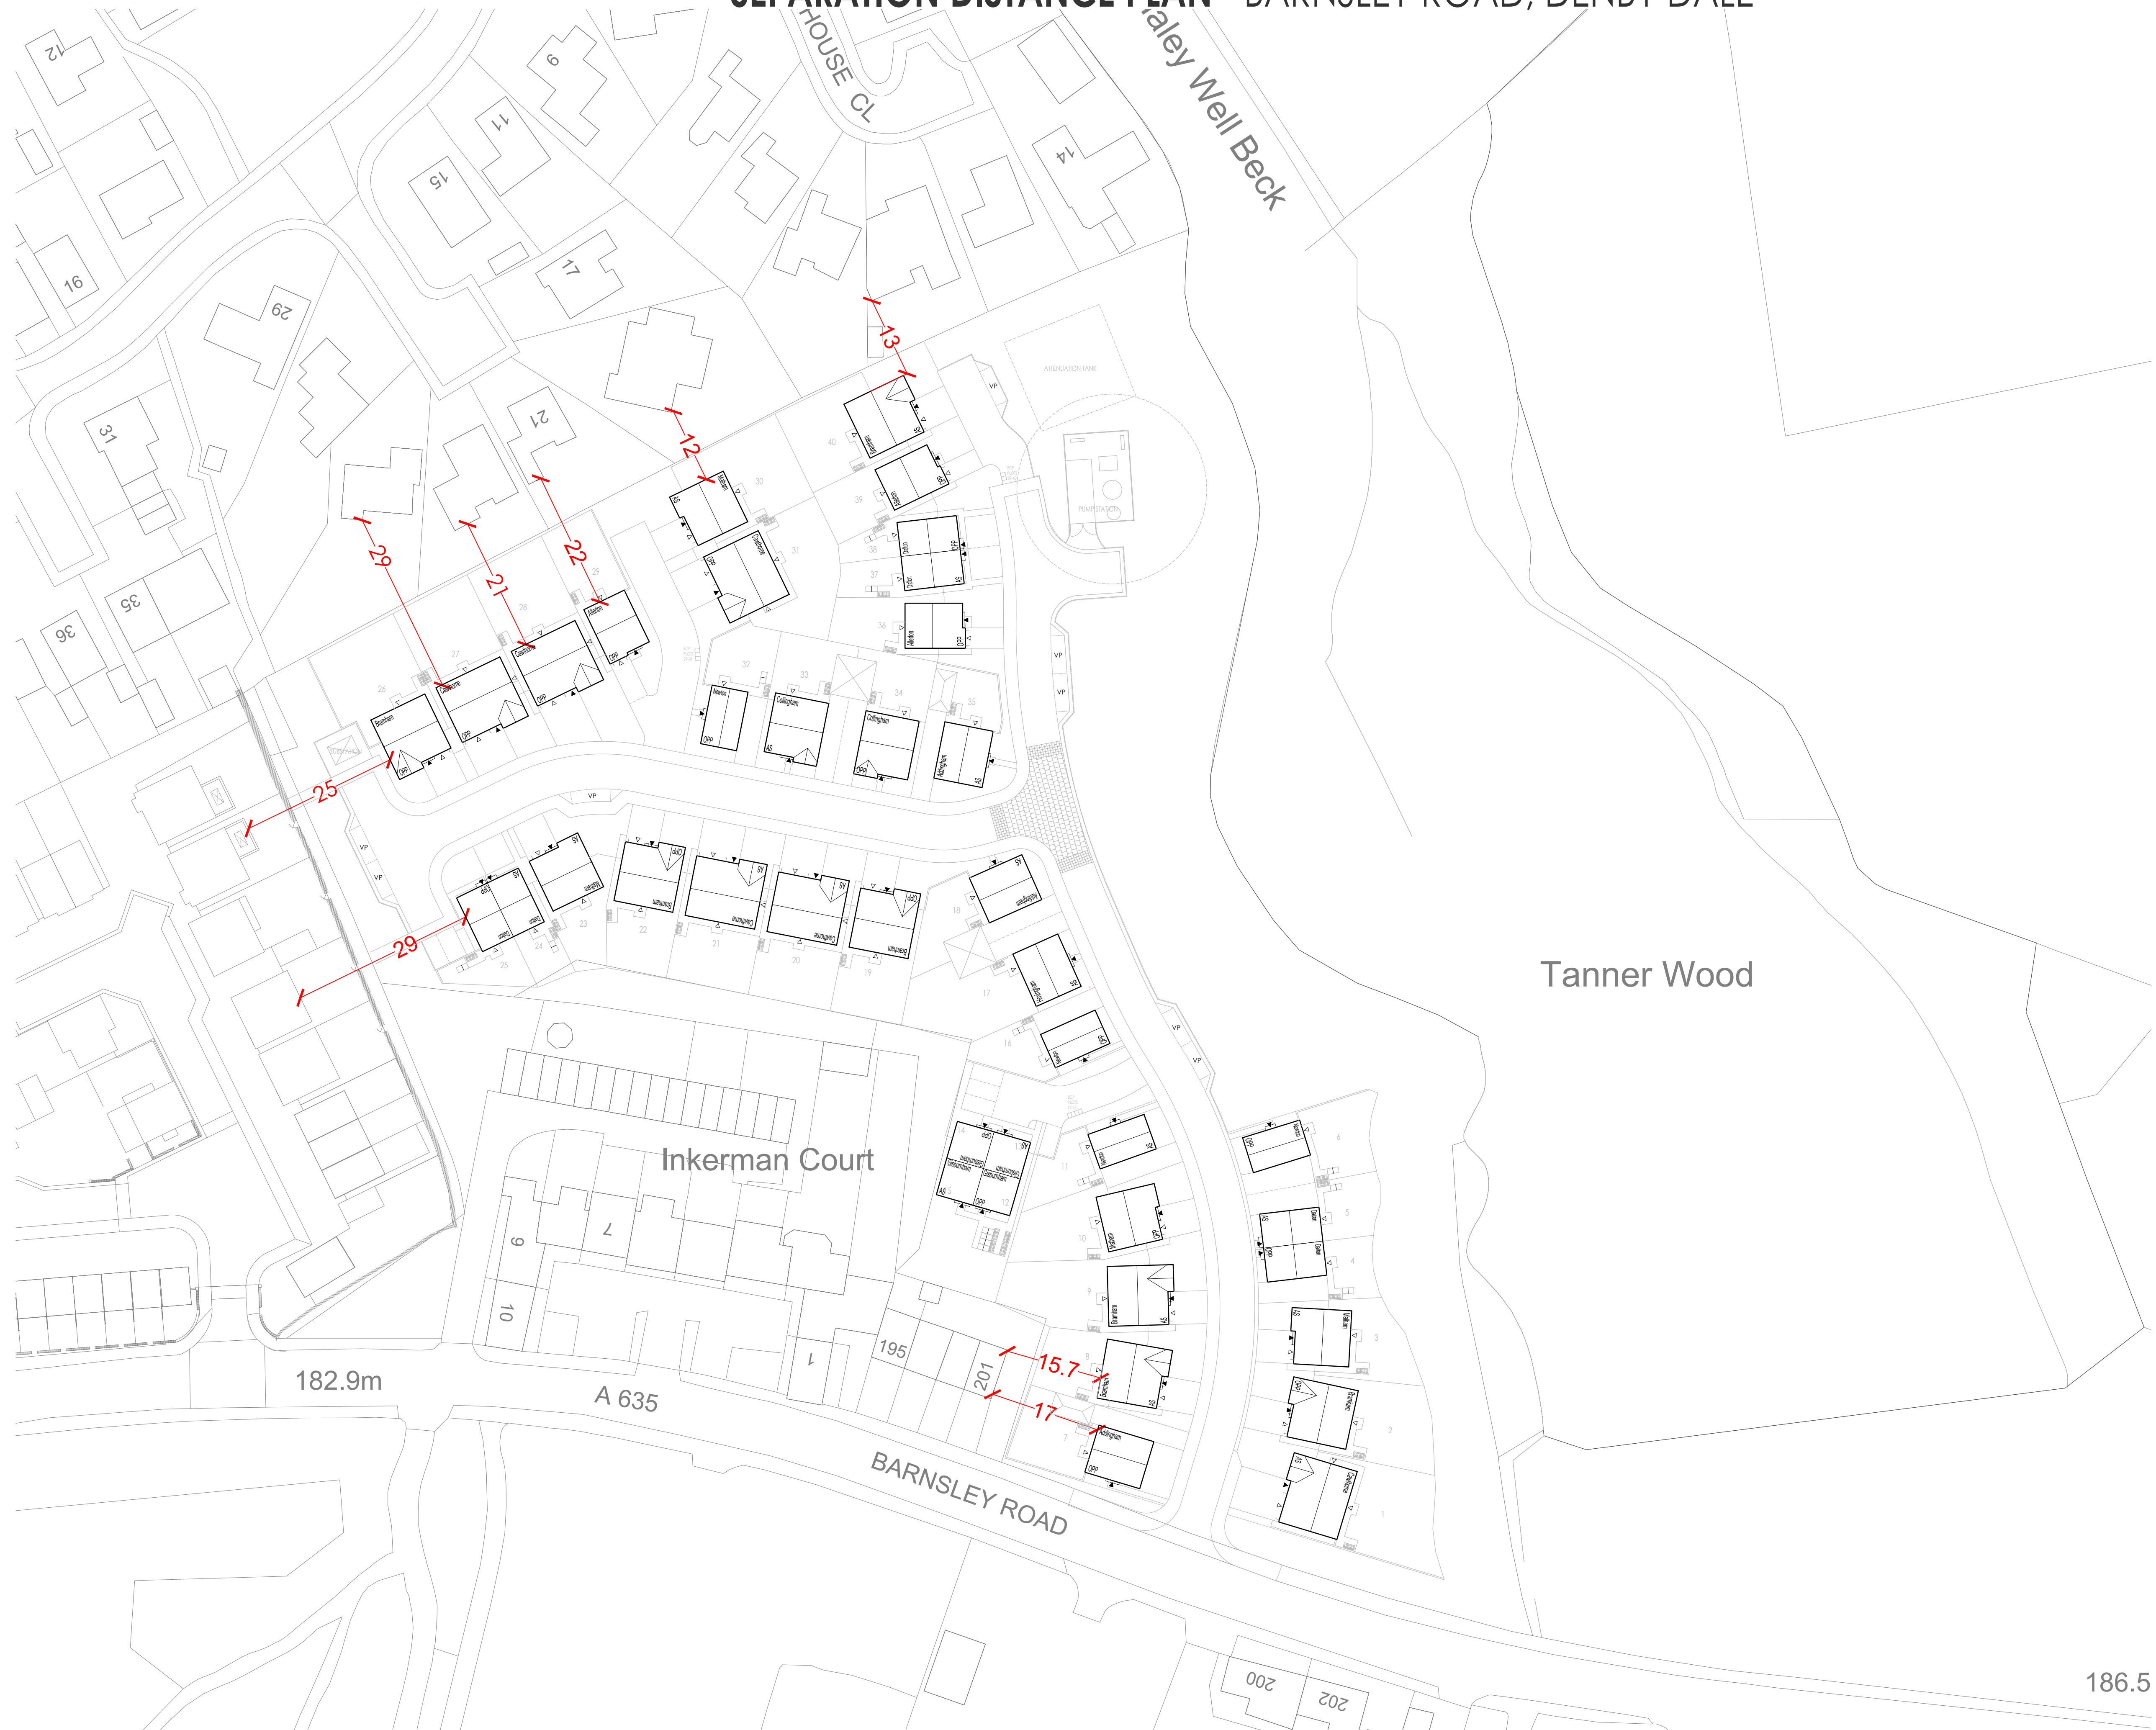
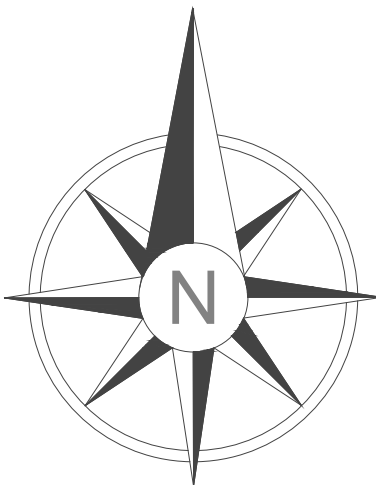


SEPARATION DISTANCE PLAN - BARNSLEY ROAD, DENBY DALE

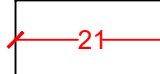

LEGEND:
 SEPARATION DISTANCE DIMENSION

A Updated to latest site layout. Jun 26

SEPARATION DISTANCE PLAN - 2530-SI-07A
BARNSLEY ROAD, DENBY DALE
NEWETT HOMES
SCALE:1:500@A1 - NOVEMBER 2025

PARKER PEEL
ARCHITECTURAL

info@parkerpeel.co.uk www.parkerpeel.co.uk t01924 921 860