
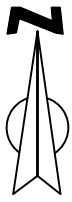
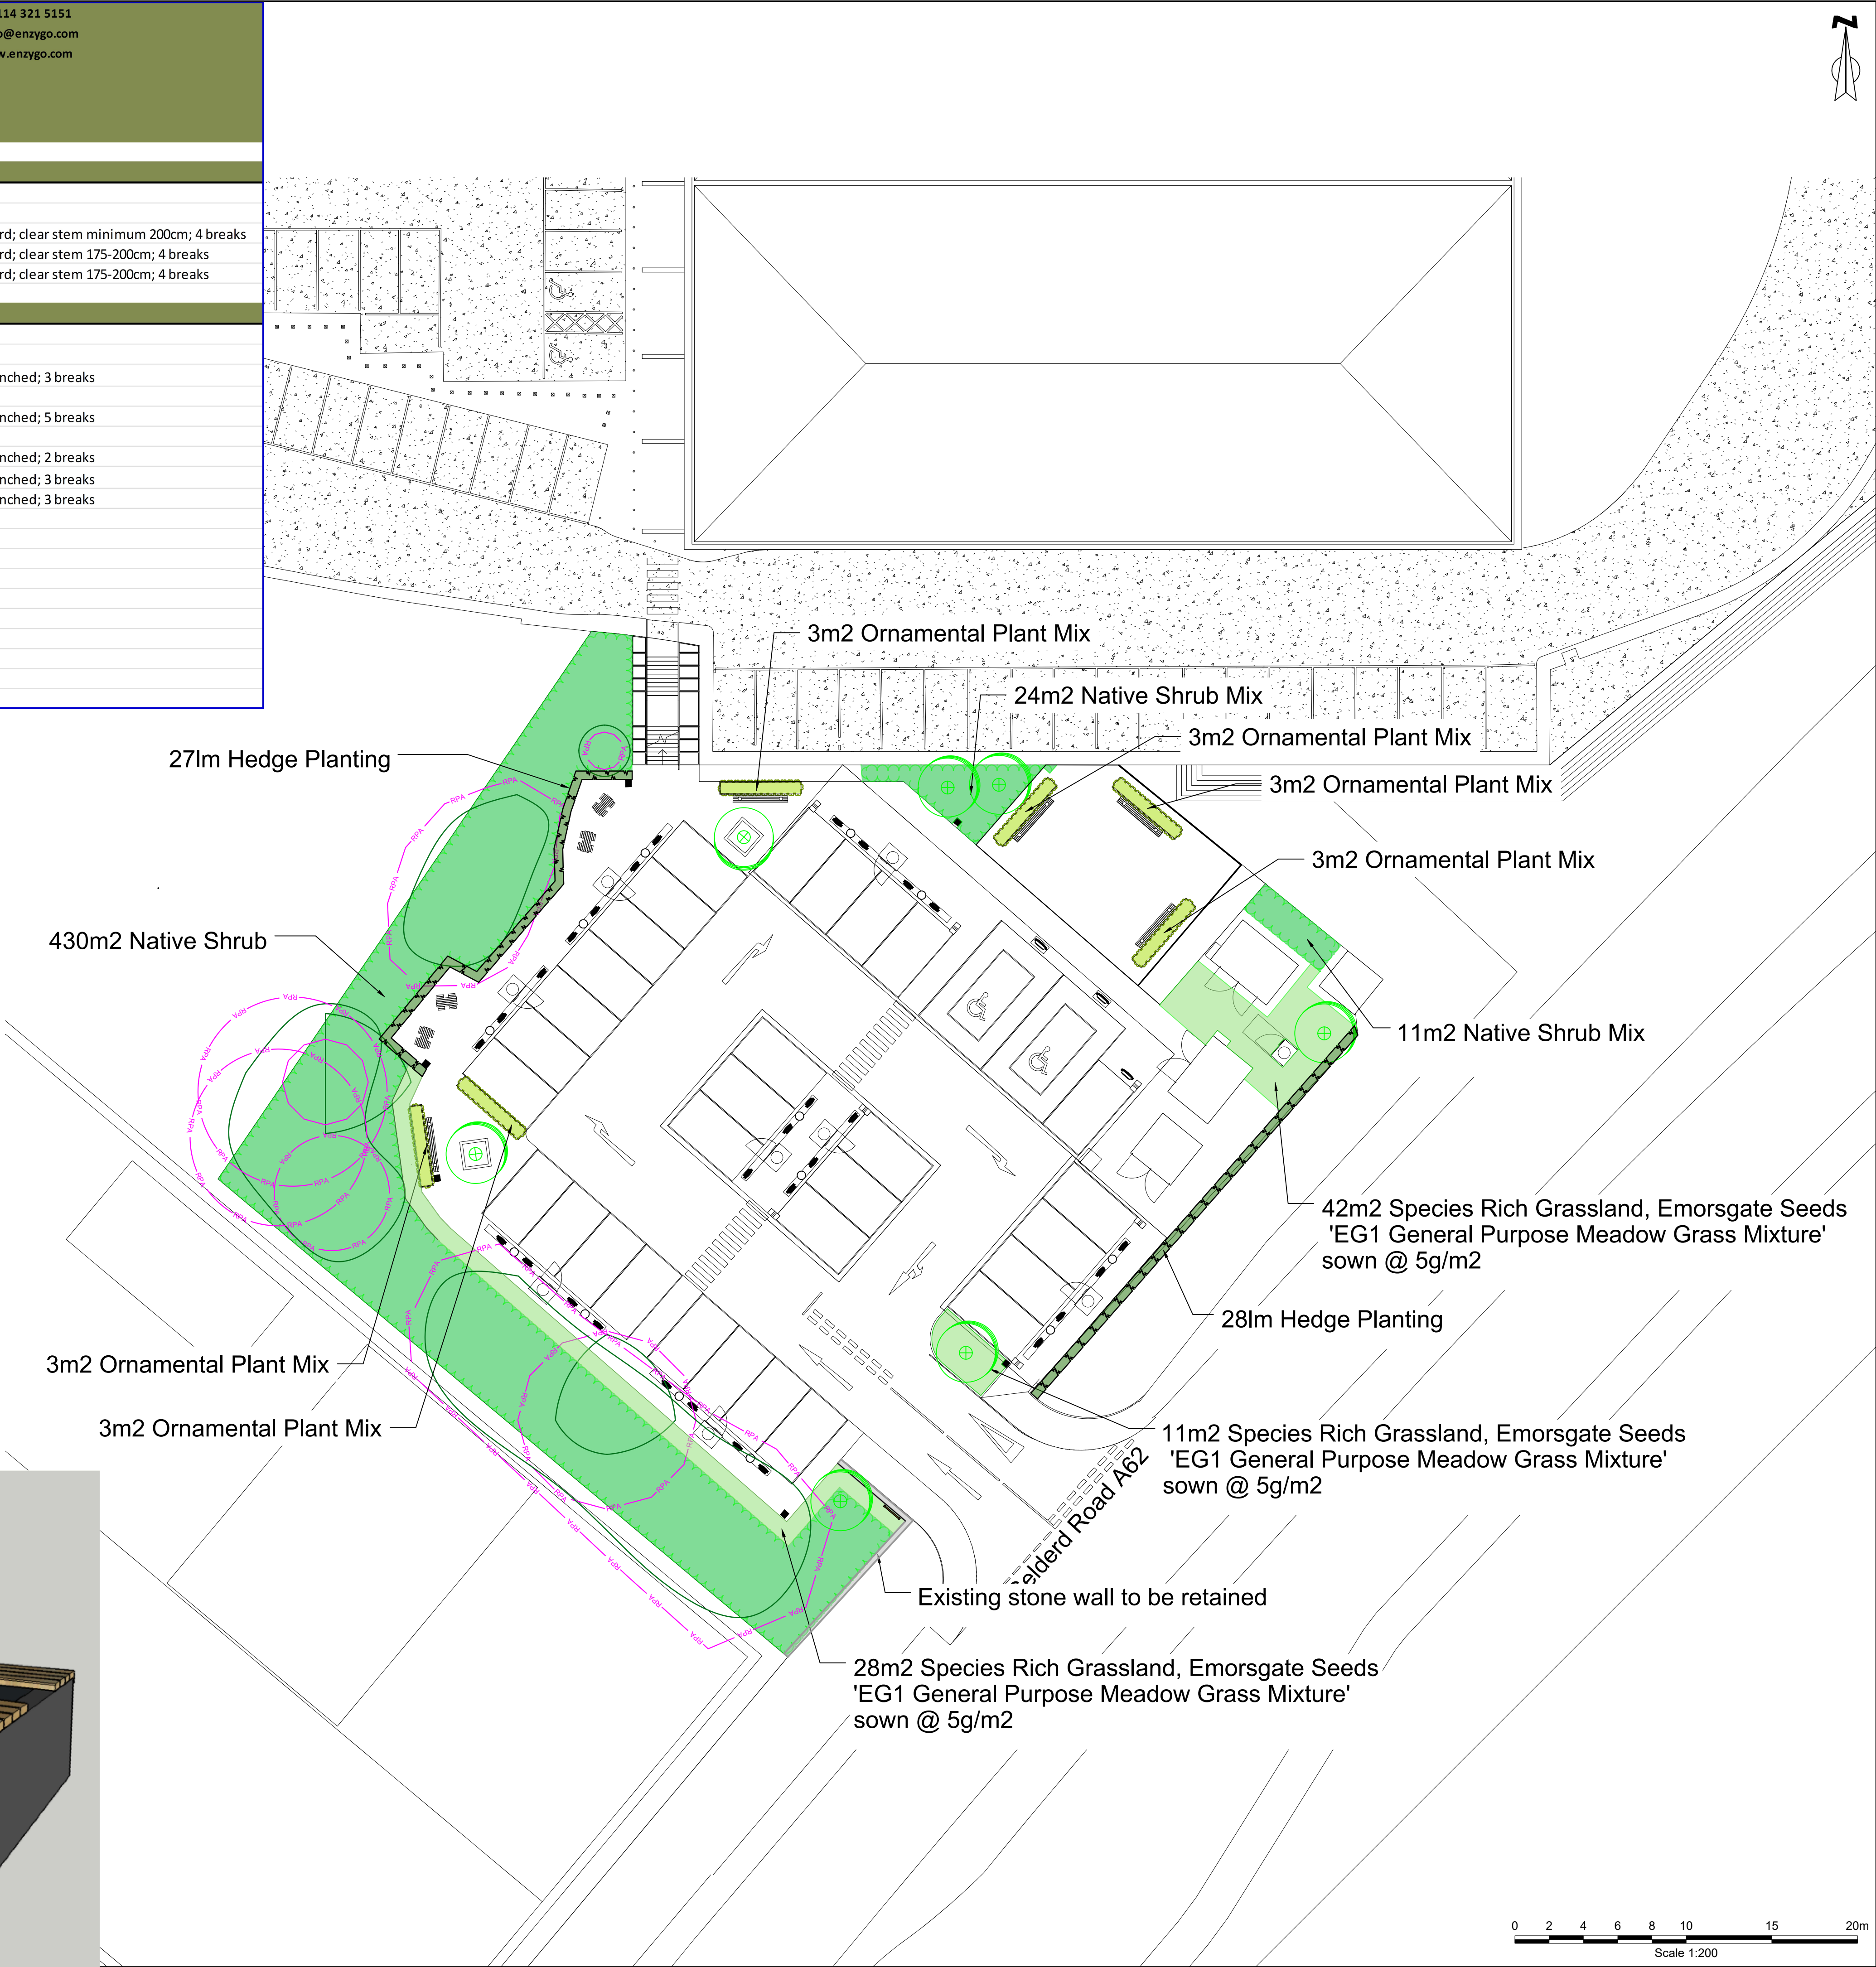


		Samuel House 5 Fox Valley Way Stocksbridge Sheffield, S36 2AA		T: 0114 321 5151 hello@enzygo.com www.enzygo.com
Project Title: Gelderd Road, Birstall				
Document ENZ-00-XX-SH-L-4501		REV: PL01		
Project Number: CRM-3030-020		Indicative Soft Landscape Schedule		
PLANT NAME	STOCK	FORM	GIRTH/ HGT	SPECIFICATION
Tree species				
Acer campestre	RB	STD	10-12cm	2x; Selected Standard; clear stem minimum 200cm; 4 breaks
Prunus padus	RB	STD	10-12cm	2x; Selected Standard; clear stem 175-200cm; 4 breaks
Sorbus aucuparia	RB	STD	10-12cm	2x; Selected Standard; clear stem 175-200cm; 4 breaks
PLANT NAME	STOCK	SIZE	SPECIFICATION	
Native Shrub Mix				
Cornus sanguinea	B Trans	60-80cm	1+1; Transplant - seed raised; branched; 3 breaks	
Crataegus monogyna	B Trans	60-80cm	1+1; Transplant - seed raised	
Euonymus europaeus	B Trans	60-80cm	1+2; Transplant - seed raised; branched; 5 breaks	
Ligustrum vulgare	B Trans	60-80cm	0/2; Cutting; branched; 3 breaks	
Rosa arvensis	B Trans	60-80cm	1+1; Transplant - seed raised; branched; 2 breaks	
Viburnum lantana	B Trans	60-80cm	1+2; Transplant - seed raised; branched; 3 breaks	
Viburnum opulus	B Trans	60-80cm	1+2; Transplant - seed raised; branched; 3 breaks	
Ornamental Plant Mix				
Geranium 'Rozanne'	C2L	20-30cm	Full pot	
Lavandula angustifolia	C2L	20-30cm	Bushy; 5 breaks	
Rudbeckia fulgida	C2L	20-30cm	Full pot	
Salvia nemorosa	C2L	20-30cm	Full pot	
Verbena bonariensis	C2L	20-30cm	Full pot	
Native Hedge				
Carpinus betulus	B Trans	60-80cm	1+1; Transplant - seed raised	

Bench Planter supplied from Europlanters or similar approved -
Bench 18 L:200mm x W:1000mm x H:430mm
Seating made from responsibly resourced (FSC) hardwood timber and planter with a metallic finish

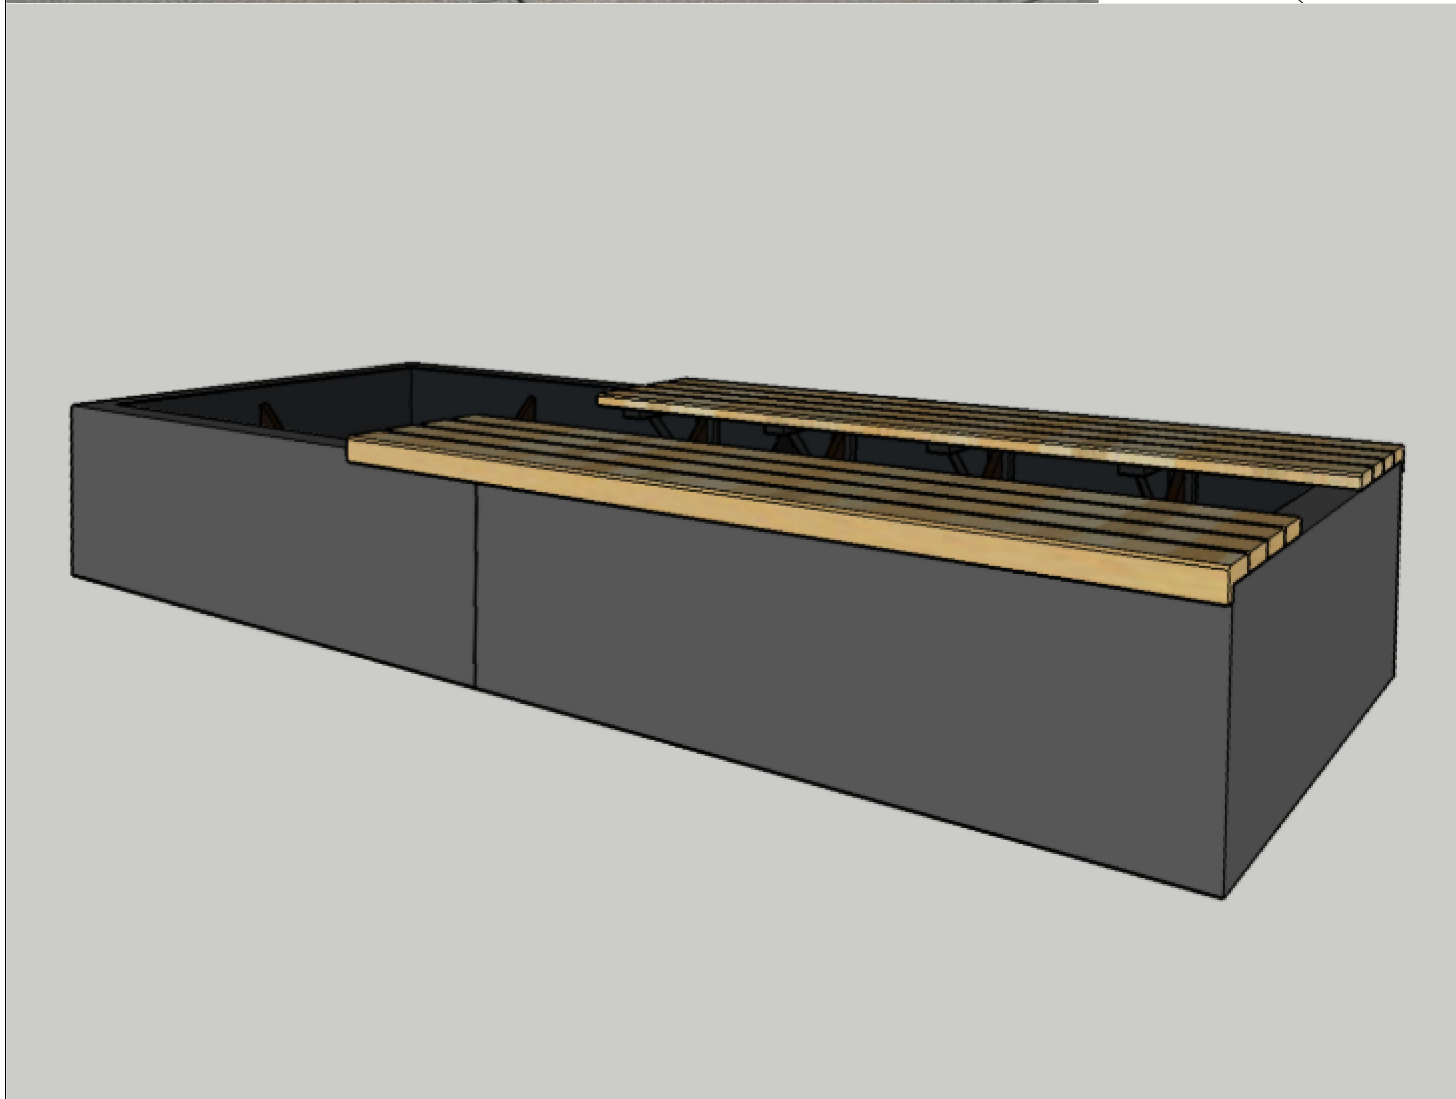

- KEY:**
- Existing trees to be retained, shown with Root Protection Area (RPA). See 3030.020.ENZ.XX.00.DR.AR.45-101.PL01 Tree Survey and Tree Constraints Plan for further details
 - Proposed Tree Planting
 - Proposed Native Shrub Planting to be planted between areas of existing tree groups where practical
 - Proposed Native Hedge Planting
 - Proposed Ornamental Planting
 - Species Rich Grassland

PL02	09/02/26	Amenity block removed and planting amended	RW	CG	CG
PL01	26/06/25	For Planning	RW	CG	CG
Rev	Date	Description	DRA	CHK	APP

Project
Gelderd Road, Birstall

Client
Tesla Motors Ltd

Drawing Title
Soft Landscape Plan

Scale 1:200 @ A1	Date 26/06/25	Status For Planning
----------------------------	-------------------------	-------------------------------

DWG No. CRM3030020-ENZ-XX-XX-DR-Z-0001	Revision PL02
--	-------------------------

Bristol
01454 269 237

Manchester
0161 413 6444

Sheffield
0114 321 5151

Cardiff
02920 023 700

Cambridge
01799 542 473

Belfast
07377673948

@enzygo
enzygo.com
hello@enzygo.com

