


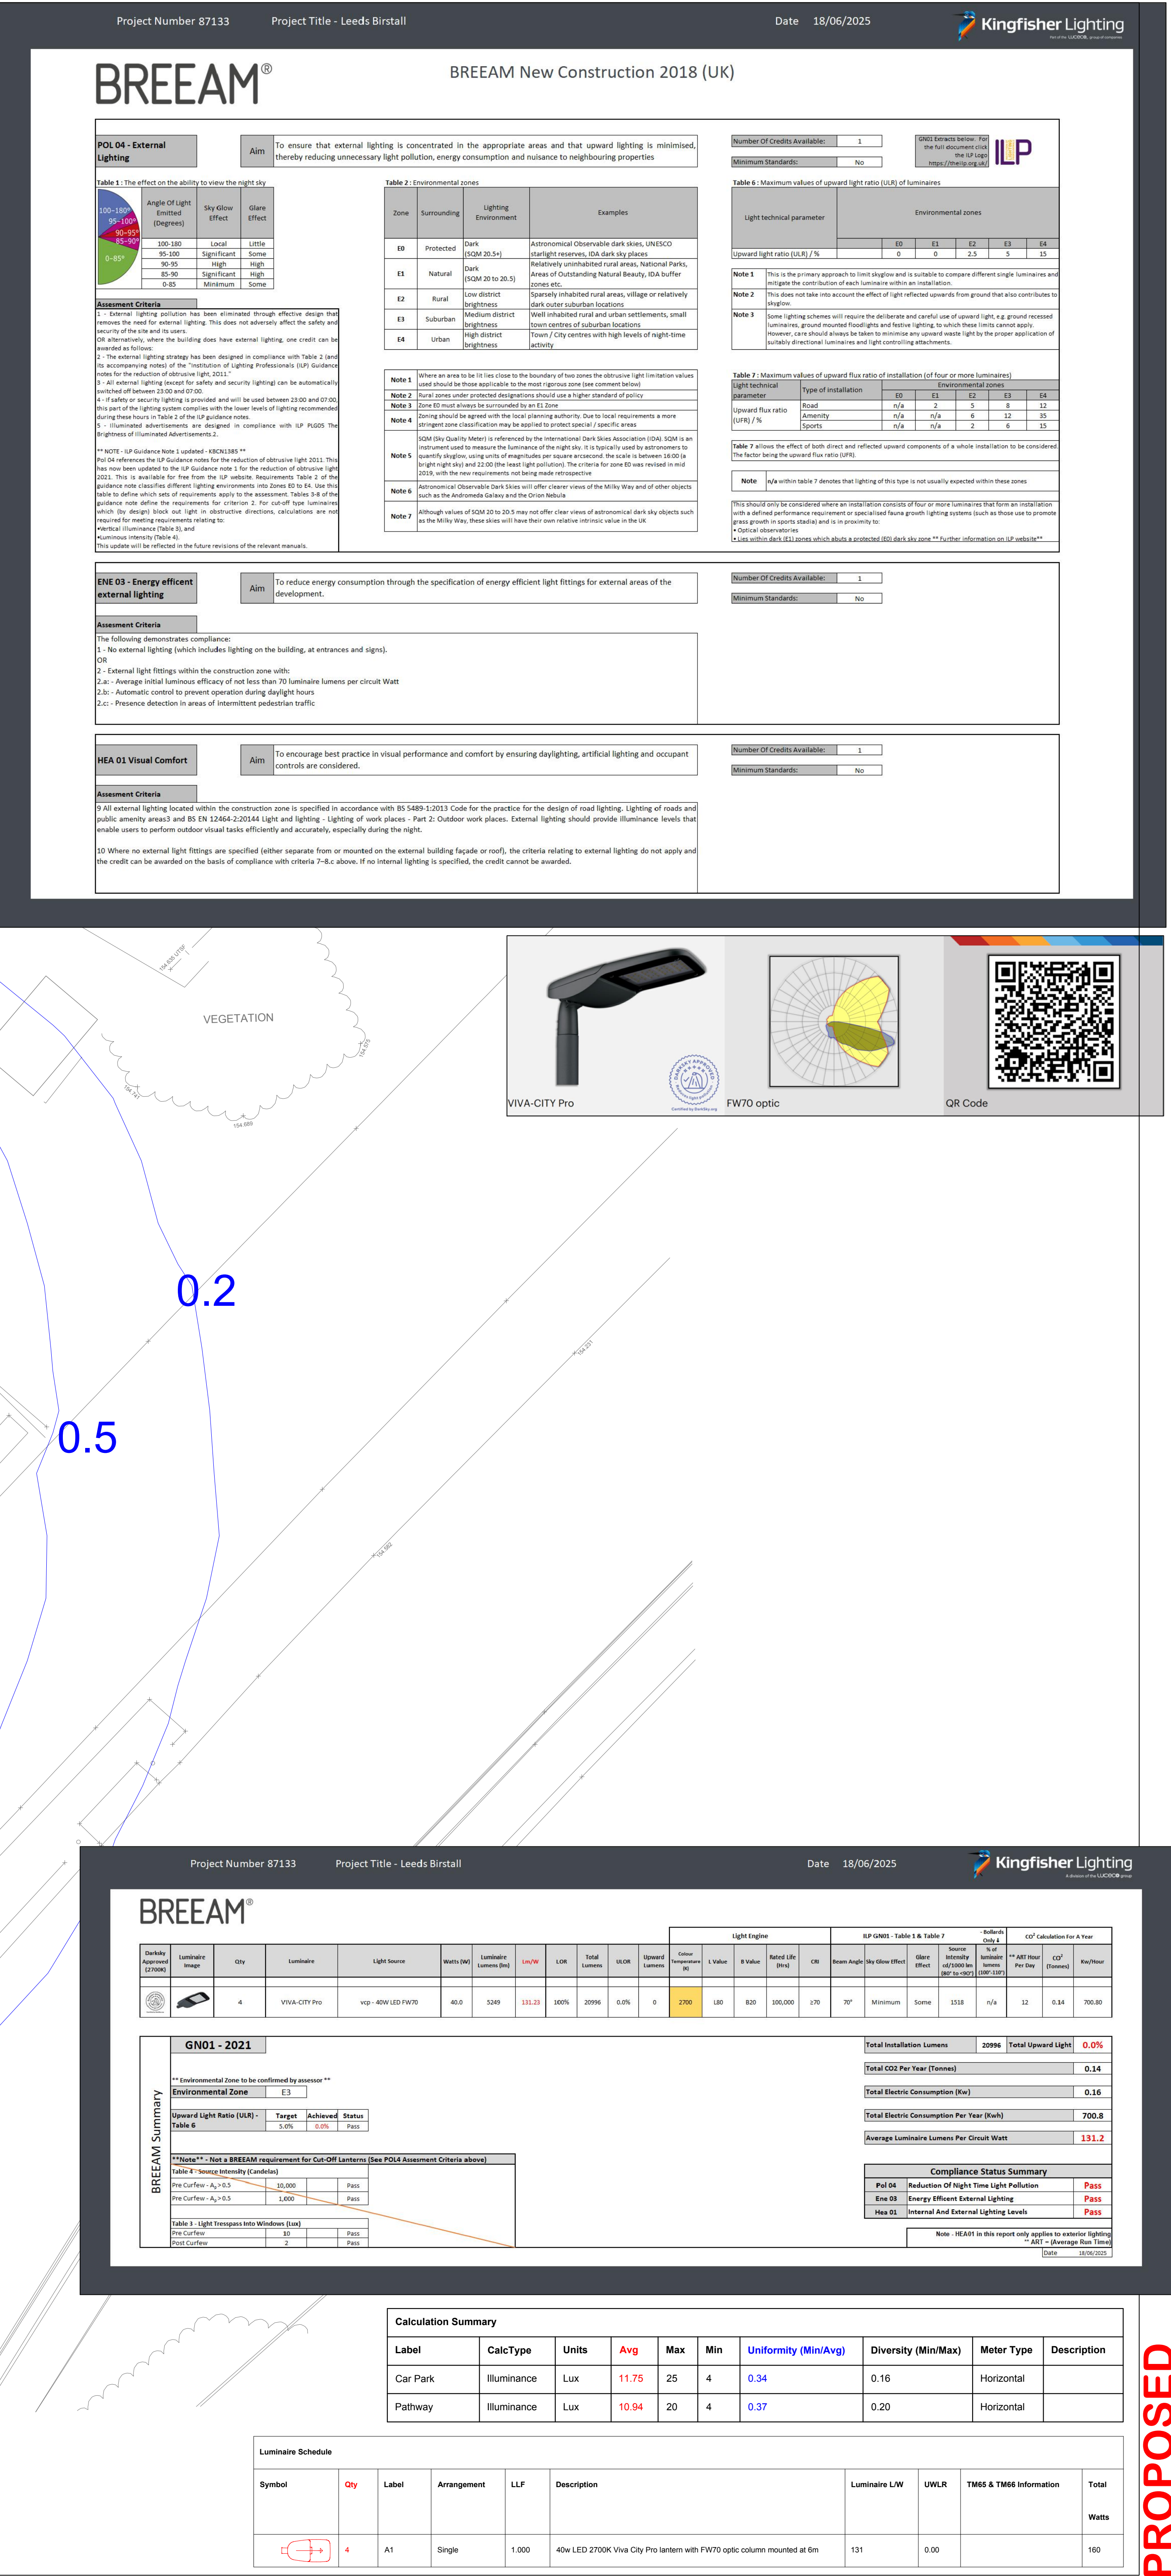

P02	17/06/26	DH	Updated to suit latest architectural external layout
P01	19/06/25	CD	Proposed External Lighting Design For Planning Lighting Under Canopies TBC
Rev	Date	By	Description
CarbonSynergy Mechanical · Electrical · Plumbing info@carbonsynergy.co.uk 01482 227266 www.carbonsynergy.co.uk Tower House Lane Saltend Hull, HU12 8EE			
Client Fresh Design International			
Project: Tesla Superchargers, Gelderd Road, Leeds, WF17 9LS			
Drawing Title: External Lighting Setting Out		Job No: J8589 (Carbon Ref)	
Date: 19/06/2025	Scale: 1:100 @A0	Drawn By: CD	Checked By: RS
Drawing Reference: 0075 - CSE - ZZ - XX - DR - E - 6302 - S1 - P02			