



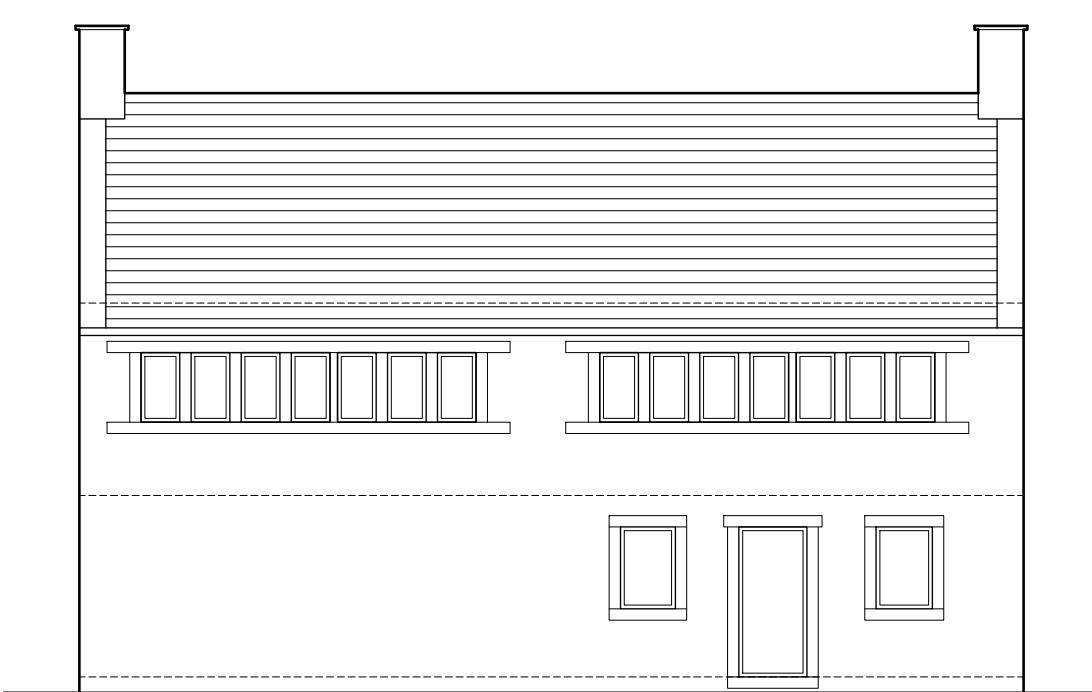

NORTH ELEVATION




SOUTH ELEVATION

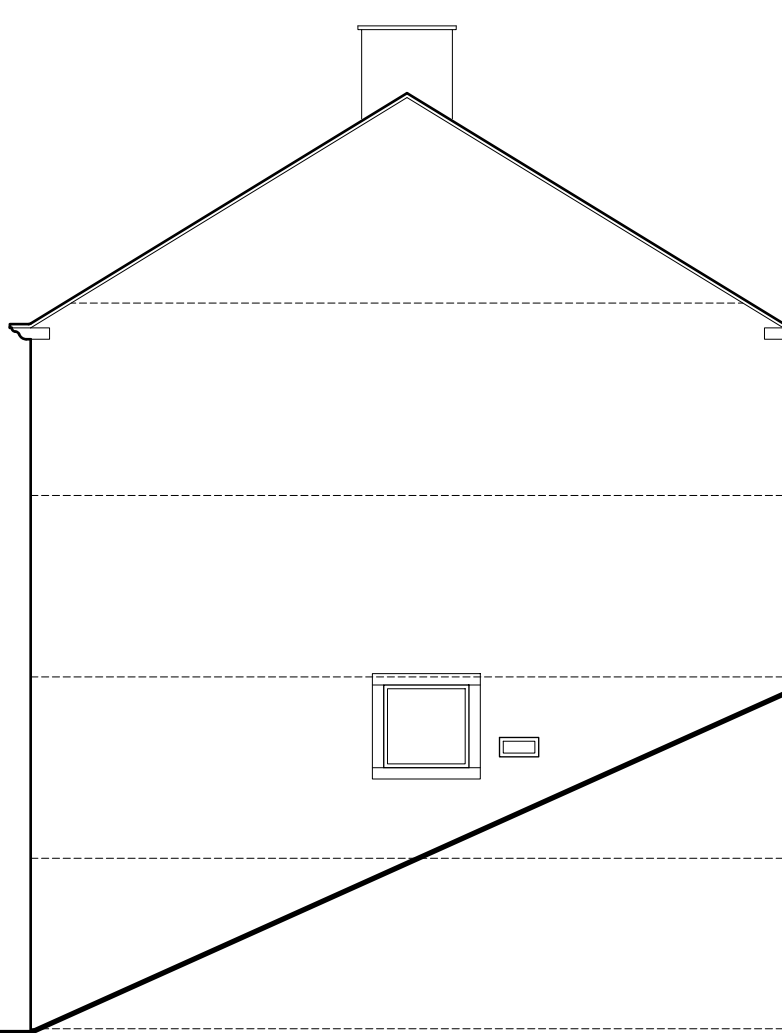


EAST ELEVATION




WEST ELEVATION

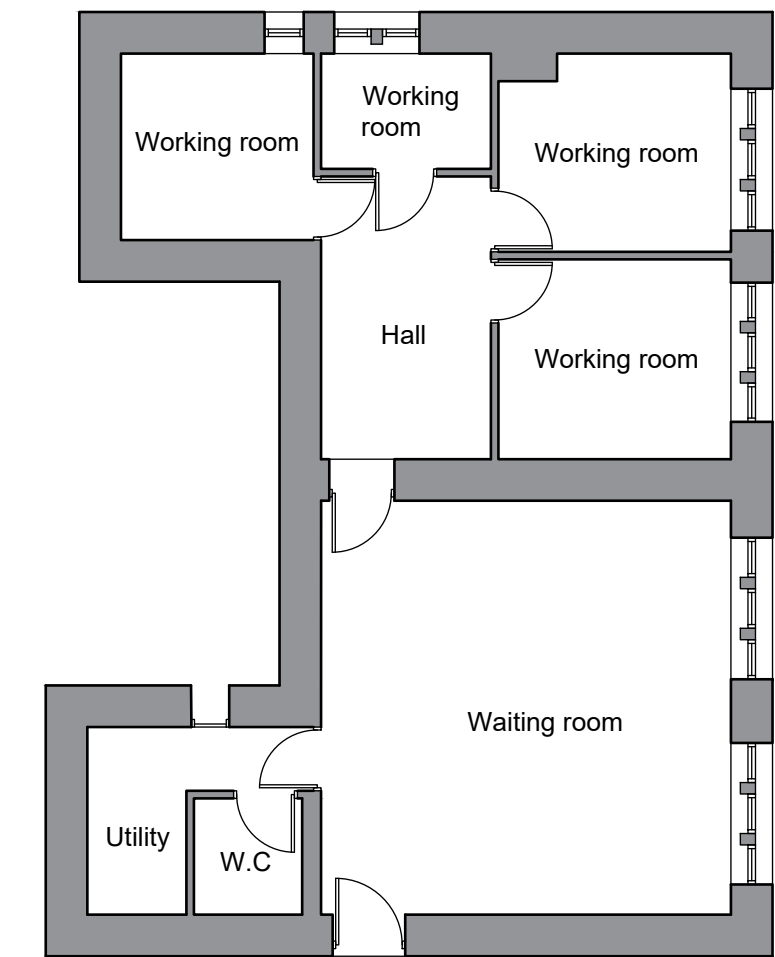


MIDDLE GROUND FLOOR PLAN

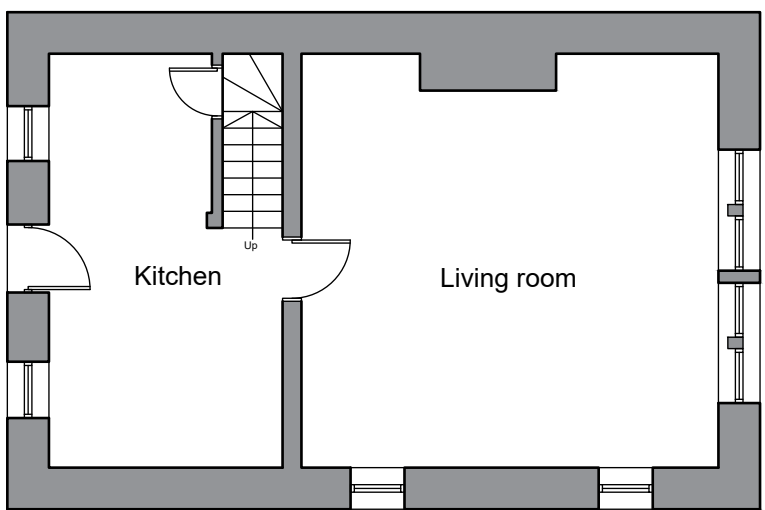


UPPER GROUND FLOOR PLAN

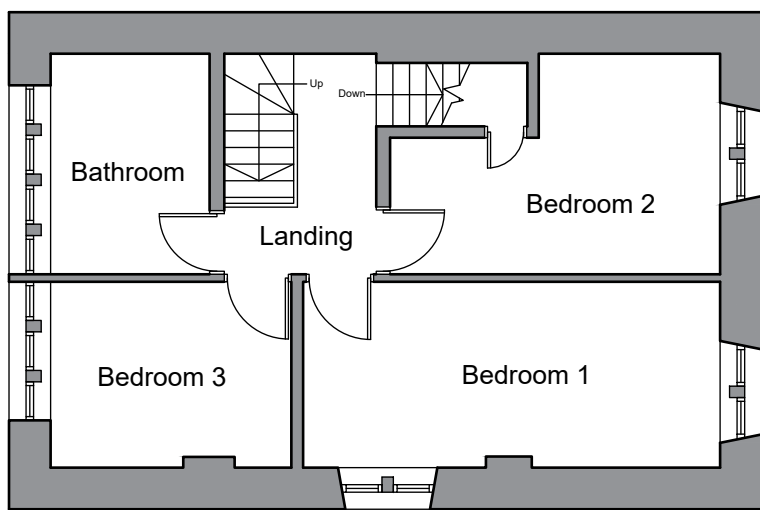

FIRST FLOOR PLAN

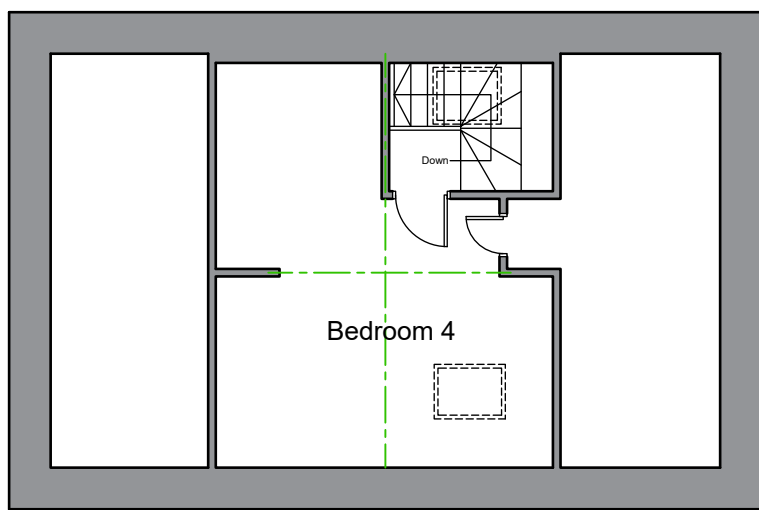

ROOF FLOOR PLAN

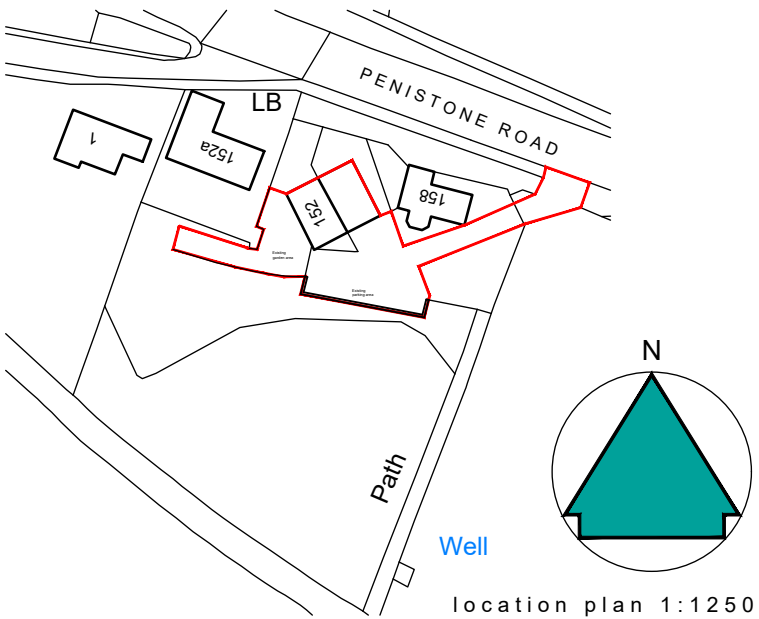

NOTES

This drawing has been prepared specifically for the purpose of obtaining Planning and or Building Regulations Approval. Its suitability for other purposes without additional supplementary details and specifications cannot be guaranteed.

All dimensions are to be checked on site, any discrepancies are to be reported to the designer before work commences. Use only figured dimensions.

All structural components shown are indicative only. Details / calculations of structural members are to be provided by the Structural Engineer.

This drawing is not to be copied or divulged to a third party without written permission.



Revisions	
P01 Preliminary Issue	29.04.26
P02 Redline amended	11.06.26

Project:
Conversion of the first floor to a self contained residential unit

at 152 Penistone Rd,
Thunder Bridge, Huddersfield
HD8 8JQ

for Mr Robert Cole

Existing plan, Elevations and Location plan

Purpose of issue: PLANNING

Drawn	LLF
Date	April 2026
Scales	1:100 @ A2
Drawing No.	2614 - 0101 - P02

