




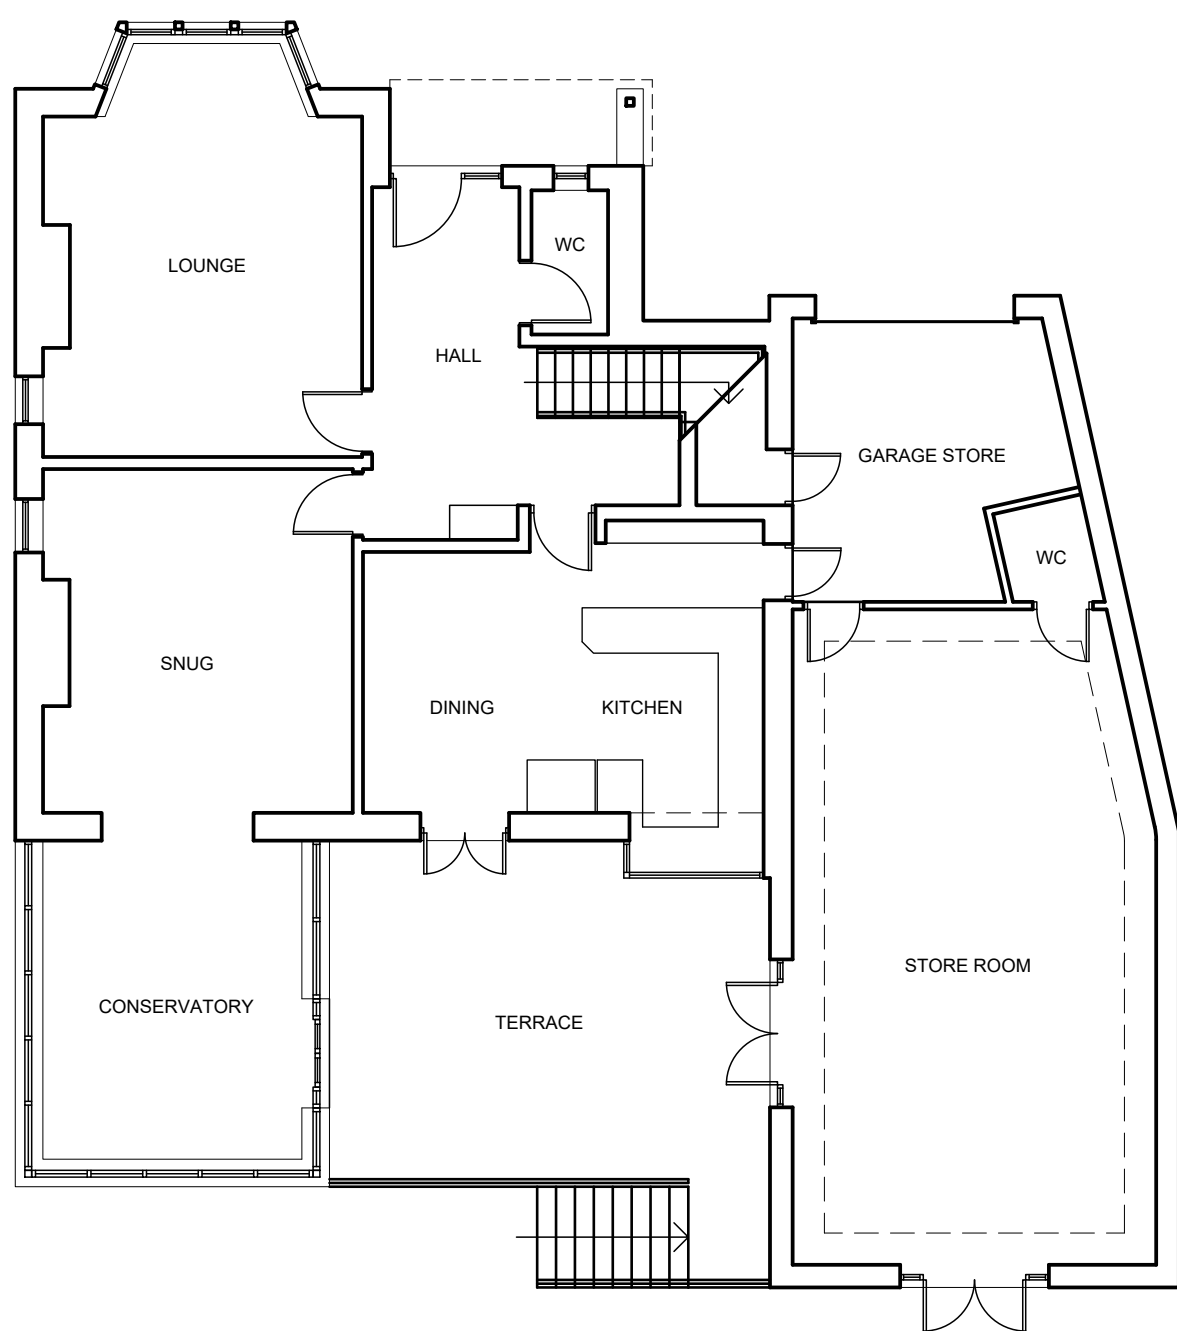


GROUND FLOOR PLAN

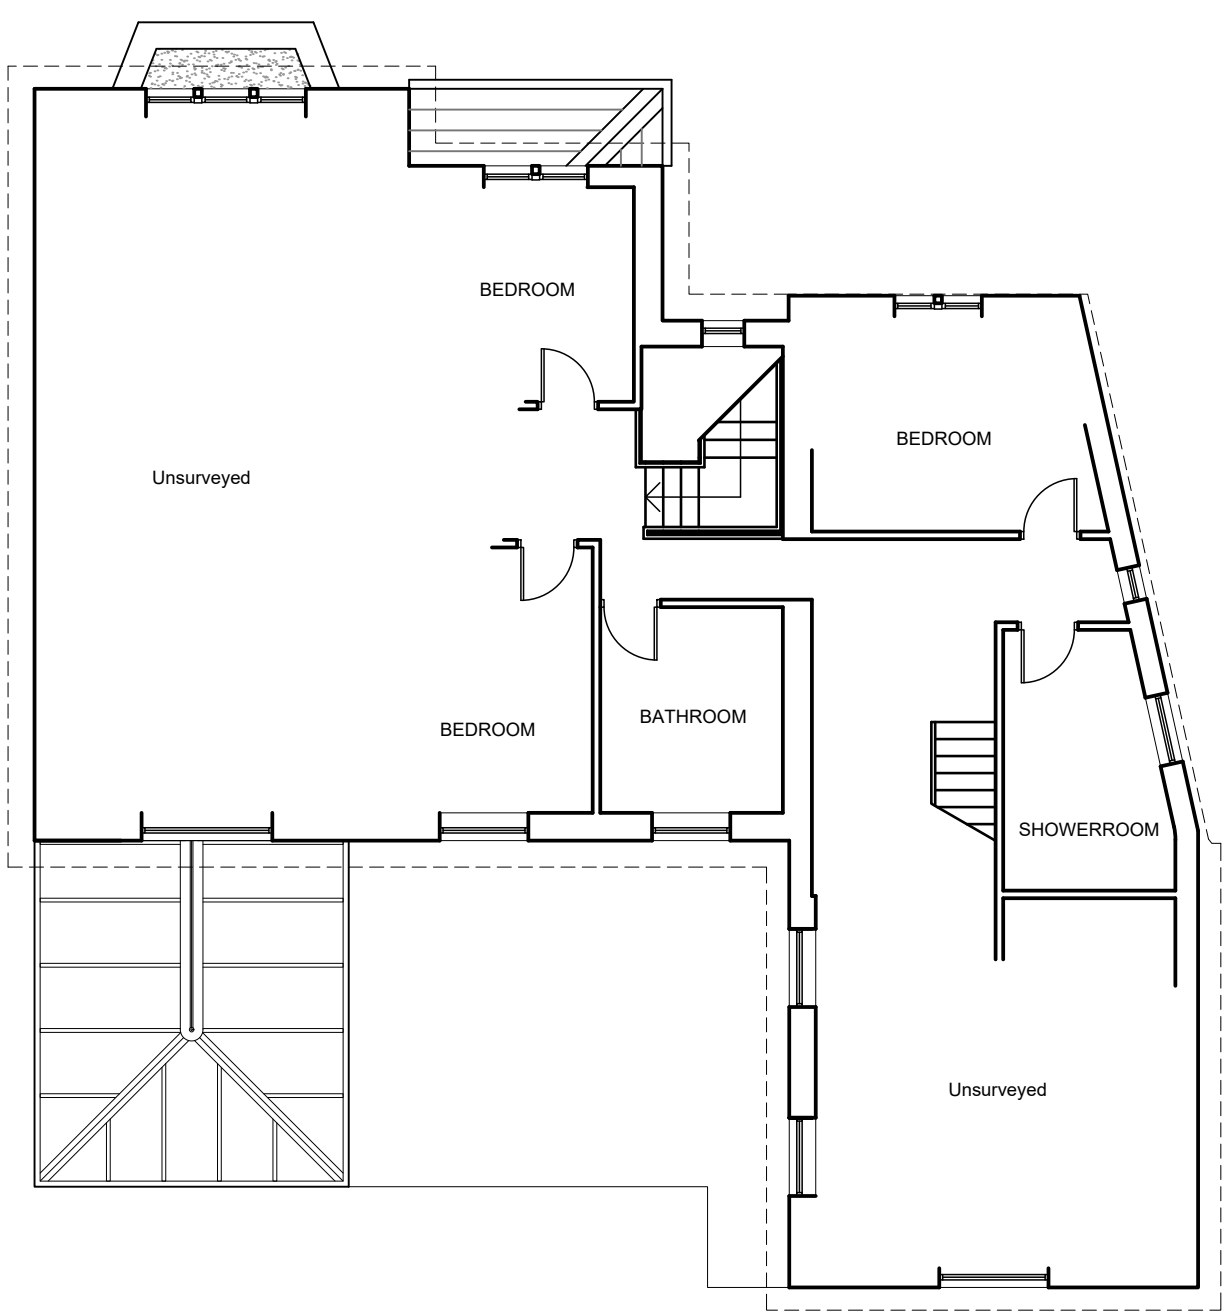

FIRST FLOOR PLAN

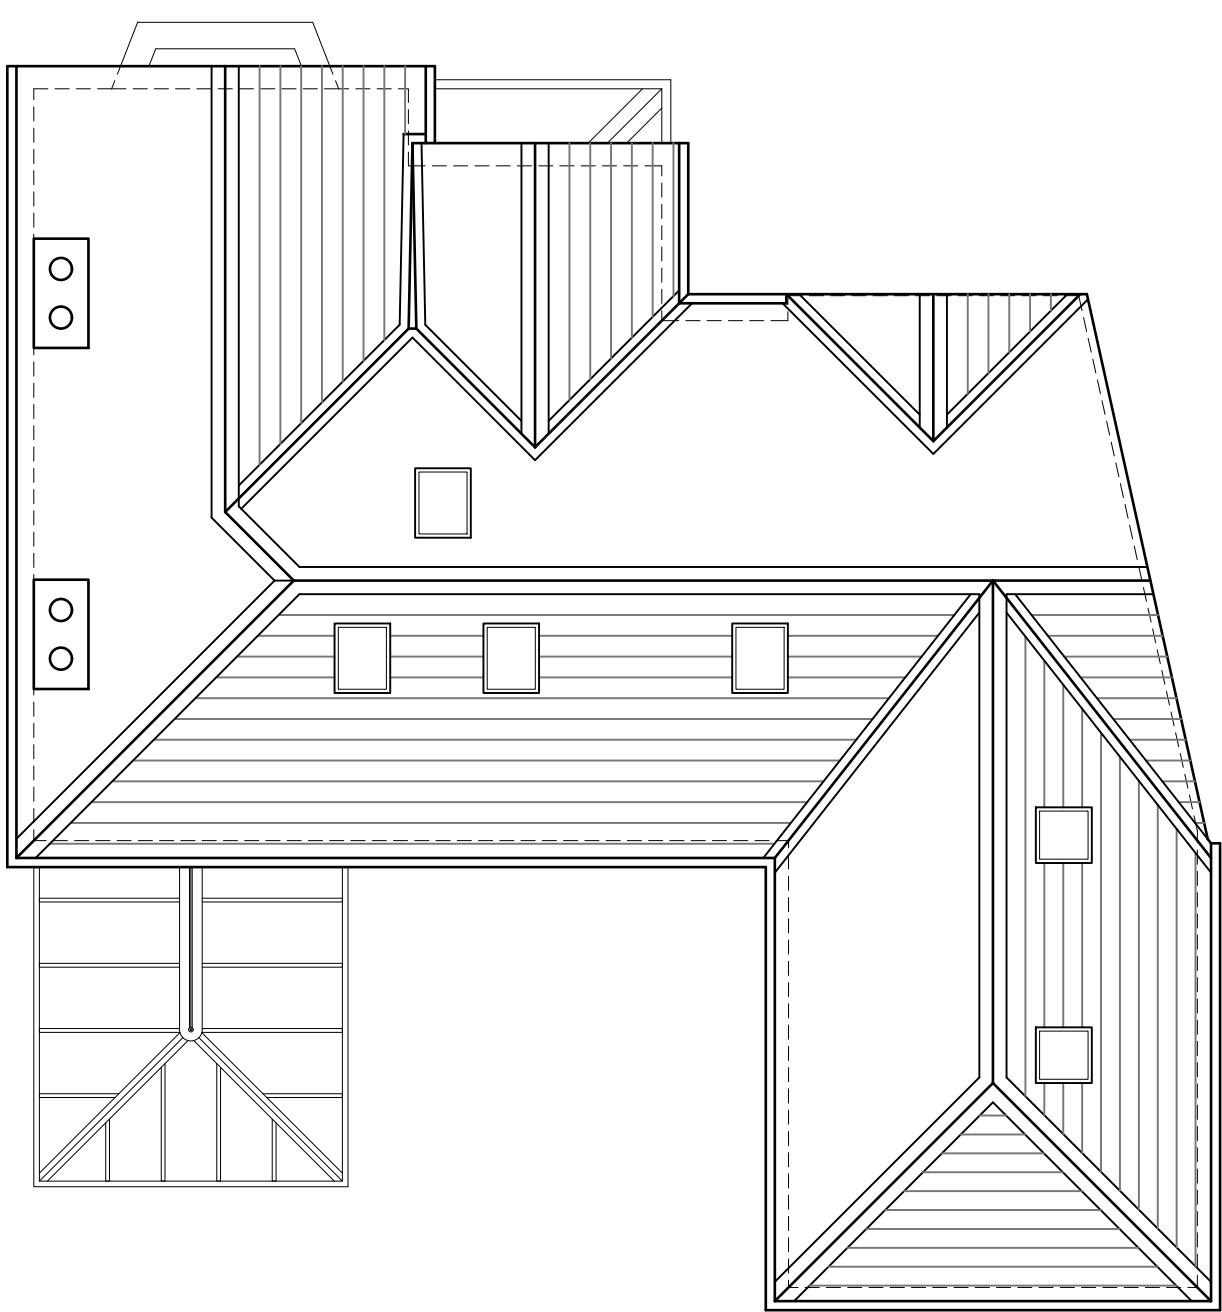

ROOF PLAN

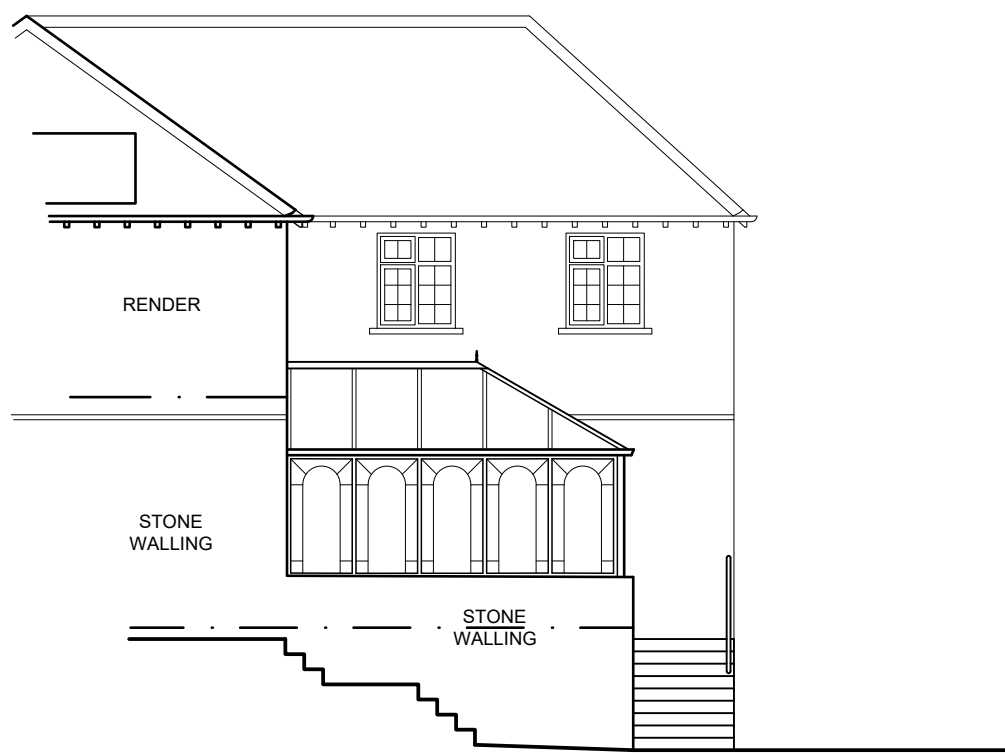


EAST (SIDE) ELEVATION



NORTH (REAR) ELEVATION



SOUTH (FRONT) ELEVATION

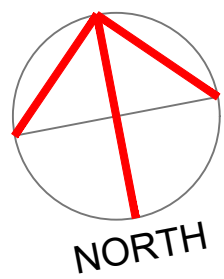


THIS DRAWING TOGETHER WITH THE DESIGN IS THE PROPERTY AND COPYRIGHT OF BRT SERVICES AND MUST NOT BE REPRODUCED WITHOUT WRITTEN PERMISSION

ONLY FIGURED DIMENSIONS TO BE USED  
SCALED DIMENSIONS TO BE CHECKED WITH  
BRT SERVICES

EXISTING BUILDING DIMENSIONS ARE FOR INDICATION ONLY AND SHOULD BE PHYSICALLY CHECKED ON SITE PRIOR TO WORK COMMENCING

PARTY WALL SURVEYOR.....NOT REQUIRED  
PLANNING SUPERVISOR.....NOT REQUIRED  
M&E ENGINEER .....NOT REQUIRED  
STRUCTURAL ENGINEER.....NOT REQUIRED

PLANNING APPLICATION

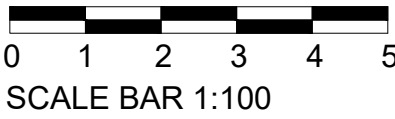

Rev A    Additional notes added    27/06/26



**BRT Services**  
52 ASHENHURST AVENUE,  
ASHENHURST,  
HUDDERSFIELD, HD4 6PX  
TEL: 07855 945690

LANDSCAPING & ARCHITECTURAL SERVICES

|           |                                                                     |               |
|-----------|---------------------------------------------------------------------|---------------|
| Client    | MR P BHULLAR                                                        |               |
| Job title | PROPOSED EXTENSIONS & ALTERATIONS:<br>6 CEDAR MOUNT<br>HUDDERSFIELD |               |
| Drawing   | 720-02<br>PLANS AND ELEVATIONS AS EXISTING                          |               |
| Scale     | 1:100 @ A1                                                          |               |
| Date      | JUNE 2026                                                           | Revision    A |