



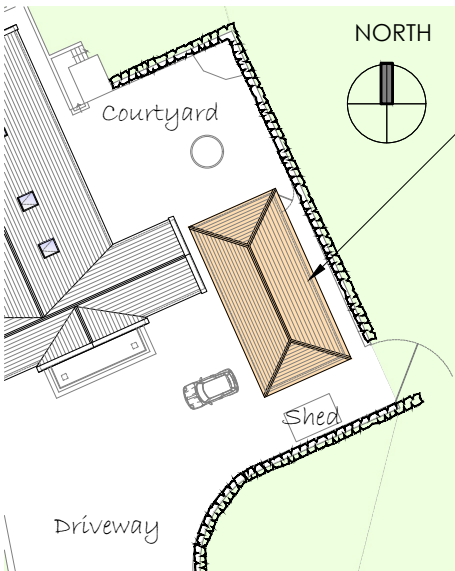


REFERENCE PLAN


Location of Detached Garage as-approved. Application No. 2024/90857.

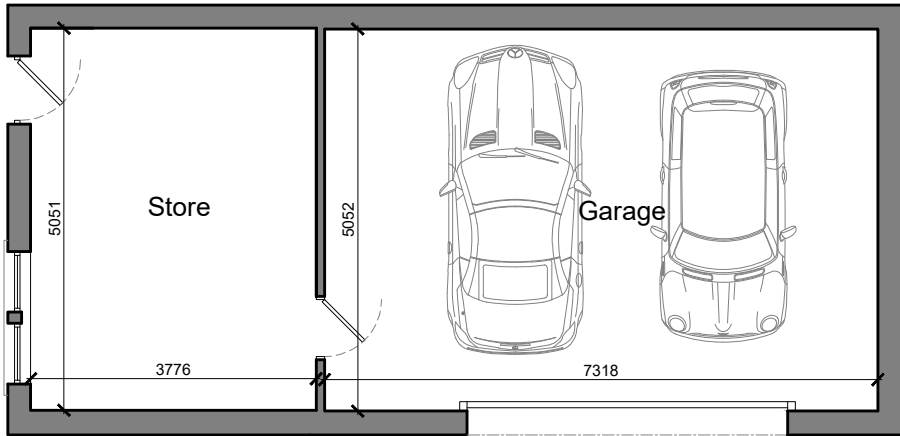


AS-APPROVED
GARAGE FLOOR PLAN
SCALE - 1:100

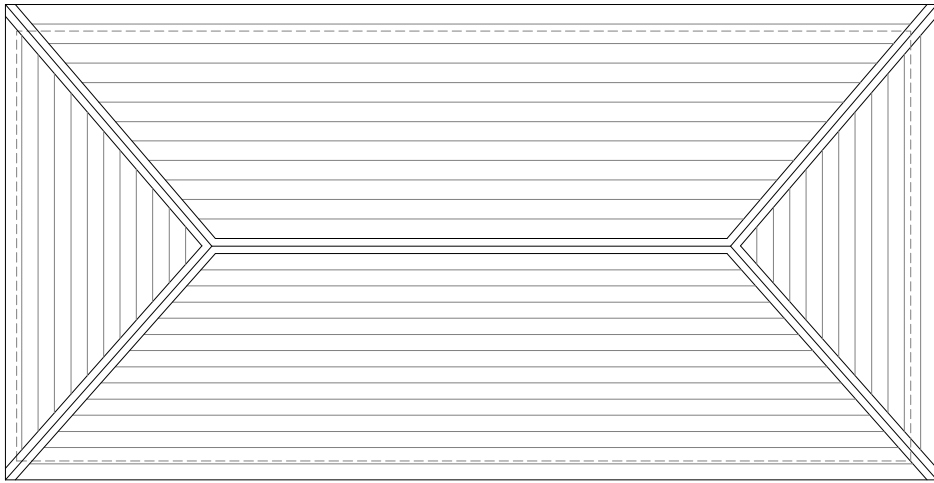


AS-APPROVED
GARAGE ROOF PLAN
SCALE - 1:100

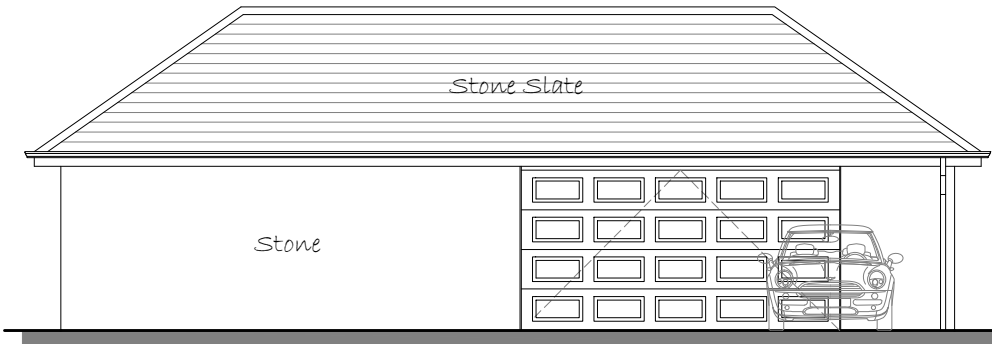


AS-APPROVED
NORTH-EAST ELEVATION
SCALE - 1:100

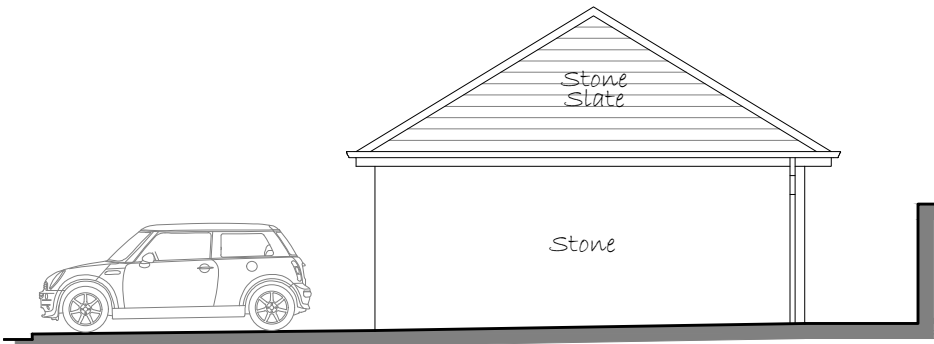

AS-APPROVED
NORTH-WEST ELEVATION
SCALE - 1:100

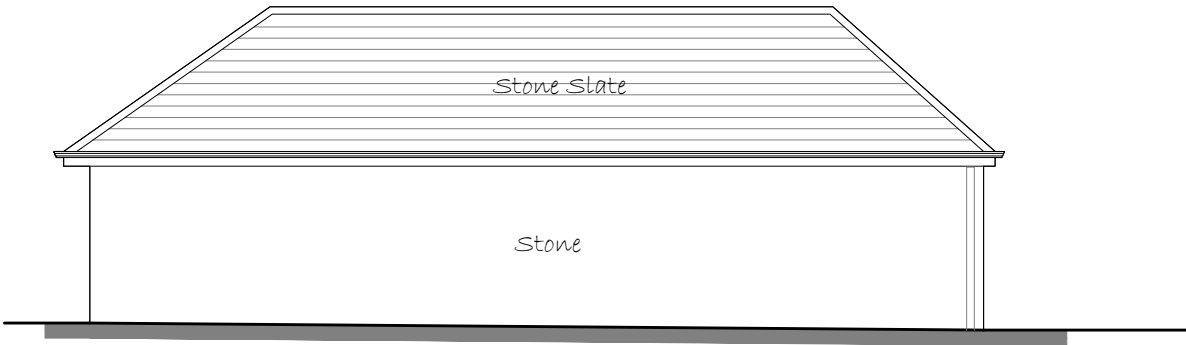

AS-APPROVED
SOUTH-WEST ELEVATION
SCALE - 1:100

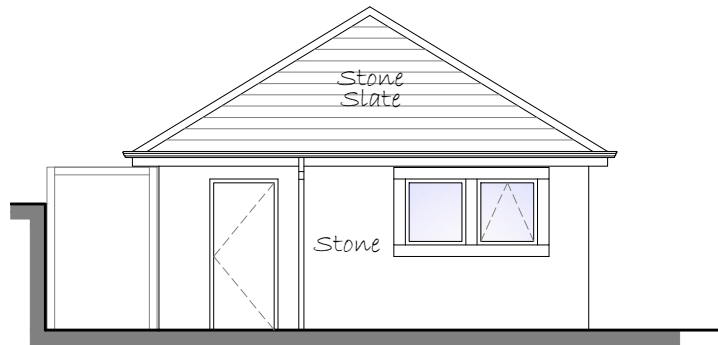

AS-APPROVED
SOUTH-EAST ELEVATION
SCALE - 1:100

Materials As Approved -

Walls - Stonework finish to outerleaf

Doors - Black powder coated aluminium /upvc framed doorsets.

Windows - Black powder coated aluminium/upvc framed double glazed units.

Roof - Natural stone slate finish.

Fascia/Guttering - Black upvc fascia board with guttering and downpipes to suit.

CDM 2015

RISKS

1. RESTRICTED ACCESS TO SITE
2. SITE WELFARE REQUIREMENTS
3. SITE CLEARANCE
4. INSTALLATION OF TEMPORARY AND RE-ROUTED SERVICES
5. TEMPORARY SUPPORT
6. HANDLING LOADS
7. NEW FOUNDATIONS
8. WORKING AT HEIGHT

Do not scale from this drawing. **tractus:dma** must be notified immediately should any discrepancies be found. The contractor must check all dimensions on site before construction or manufacture of materials. This drawing or any portion of it may not be reproduced without the consent of **tractus:dma**

NOTES

All efforts have been made in measuring existing site. However the contractor / builder is responsible, for checking & confirming all given dimensions on site prior to pricing & works.

Extent of boundary ownership confirmed by applicant.

Proposal -

Householder Application for Planning Permission -

Relocation of Approved Detached Garage (Application No. 2024/90857) to be positioned to the rear of the Dwellinghouse to meet the applicants requirements and as illustrated on the application plans.

1) GENERAL BUILDING NOTES

- a) All works to be in accordance with Building Regulations, current editions and amendments and to the satisfaction of the Building Control Authority.
- b) All works within the contract and by the contractor must be carried out in such a way that all requirements under the Health and Safety at Work Act are satisfied and maintained.
- c) All works by the Contractor must be carried out in compliance with the requirements of all British Standards, Codes of Practice etc. and with the requirements of all relevant and current Statutory Authority regulations.
- d) All structural calculations if required to be submitted by client appointed Structural Engineers and upgraded as necessary as works proceed to suit any clients requirements.
- e) The contractor must ensure and will be held responsible for the stability of the building structure at all stages of the contract.

2) APPROVED DOCUMENT A STRUCTURE

- a) All structural details and calculations if required to be submitted for approval to Building Control Authority by client appointed Structural Engineer.

PLANNING ISSUE

Rev	Description	Date	By	App'd
-----	-------------	------	----	-------

tractus:dma
architectural design

Stross House, Scout Hill Mills, Broad Street
Dewsbury, West Yorkshire, WF13 3SA
t: 01924 462 550 m: 07791 717 404
e: asif@tractusad.co.uk

Client

MR. MOHAMMED RHAFAN

Project
114, KNOWLES HILL RD
DEWSBURY, WF13 4QT

Drawing title
AS-APPROVED PLANS & ELEVATIONS

Drawn by AM	Date 06/26	App'd -
----------------	---------------	------------

Drawing no EX-02	Project no 26-011	Scale @ A3 A.S.	Rev -
---------------------	----------------------	--------------------	----------

©2026 **tractus:dma** architectural design

1:100
0 1 2 3 4 5m
Scale