

ARCHITECTURE | PLANNING | DESIGN

Malkin Farm  
Brow Lane  
Holmfirth  
HD9 2RJ  
07946872499

[paul@paulmatthewsarchitectural.co.uk](mailto:paul@paulmatthewsarchitectural.co.uk)  
[www.paulmatthewsarchitectural.co.uk](http://www.paulmatthewsarchitectural.co.uk)

Company Registration Number: 09898149 – Company  
Registered in England and Wales


Project  
Removal of Conservatory, Erection of Single Storey  
Side Extension and Associated Alterations to  
Dwelling at Station Croft 10 Ridings Fields  
Brockholes Holmfirth HD9 7BG.  
Client

Mr & Mrs R Broadbent


Drawing Title/Issue

General Arrangement as Existing

|       |         |            |            |
|-------|---------|------------|------------|
| scale | date    | sheet size | dwg. no.   |
| 1:100 | 04/2026 | A2         | 26/1316/03 |

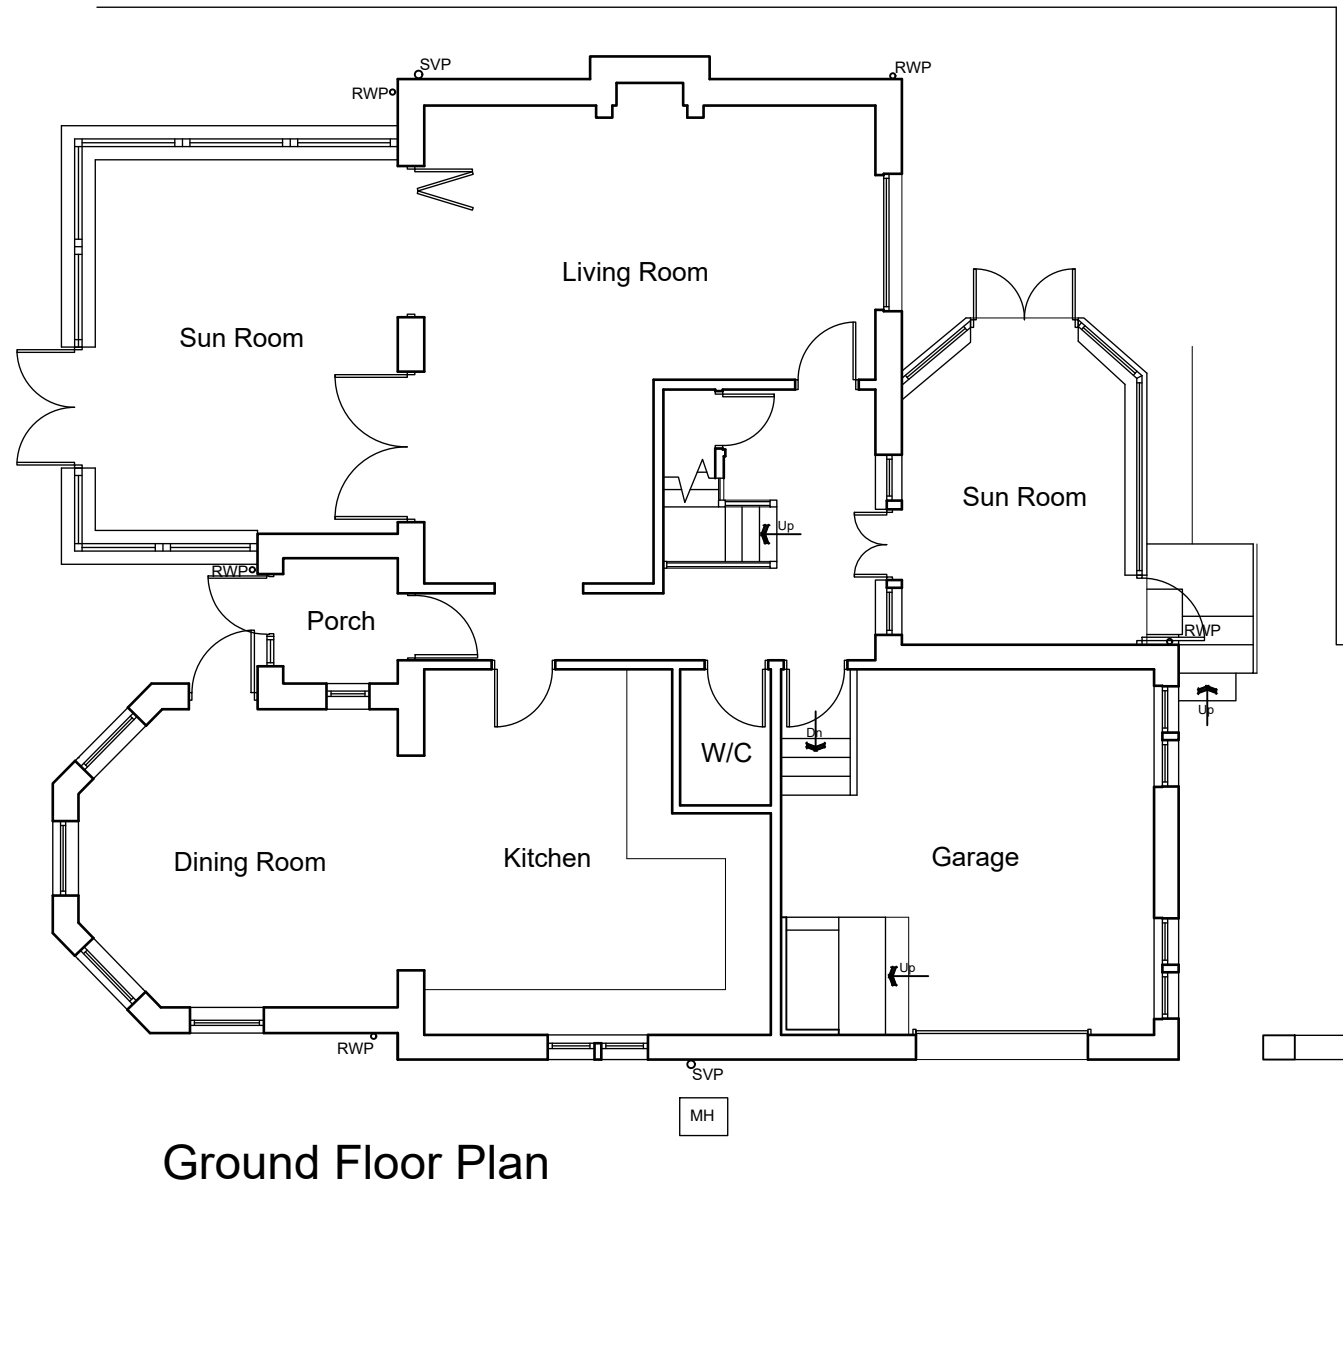

Ground Floor Plan

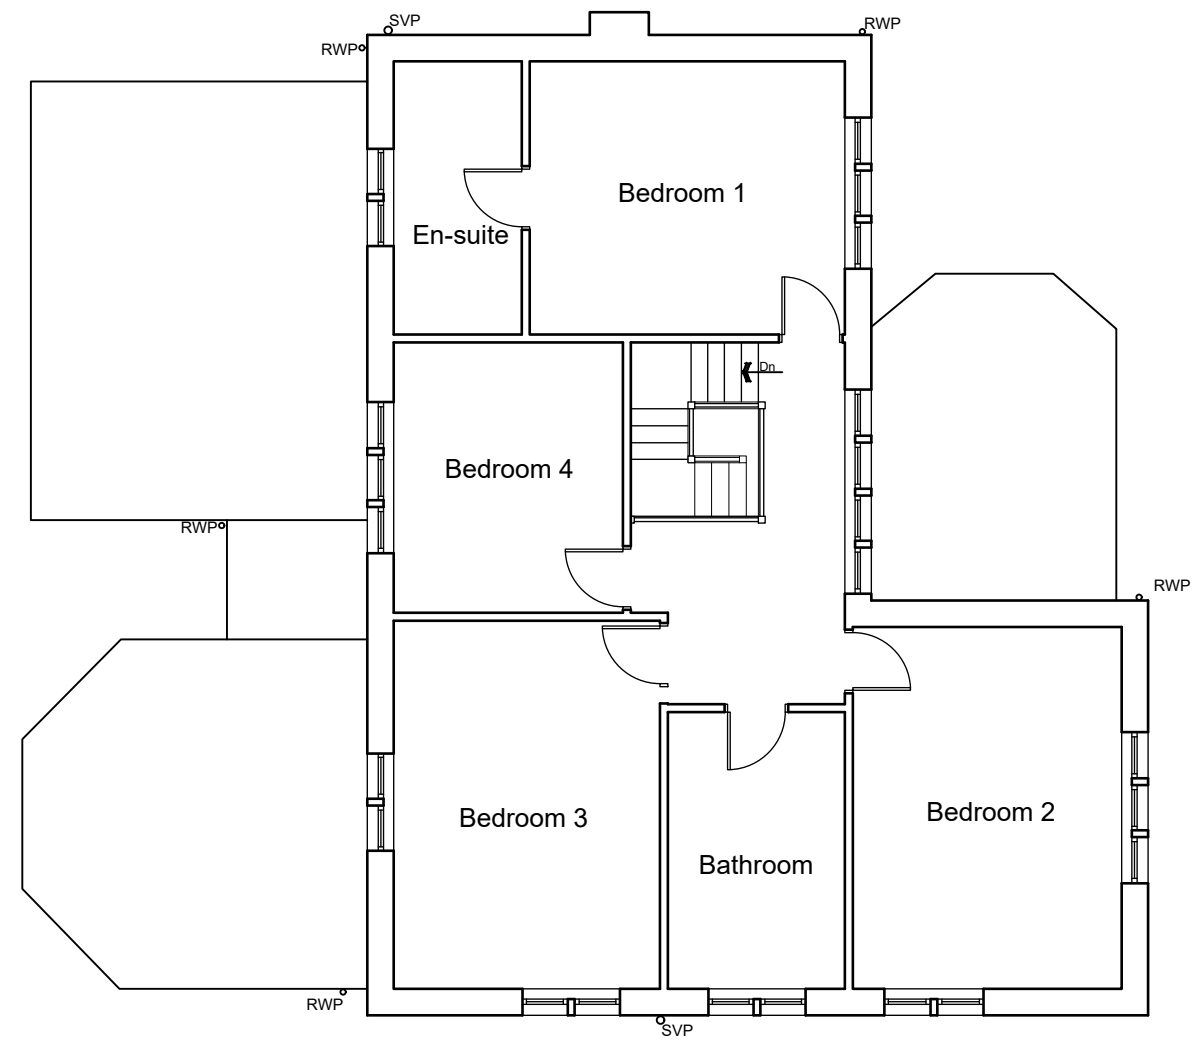


First Floor Plan




South West Elevation  
(front)



South East Elevation  
(rear)

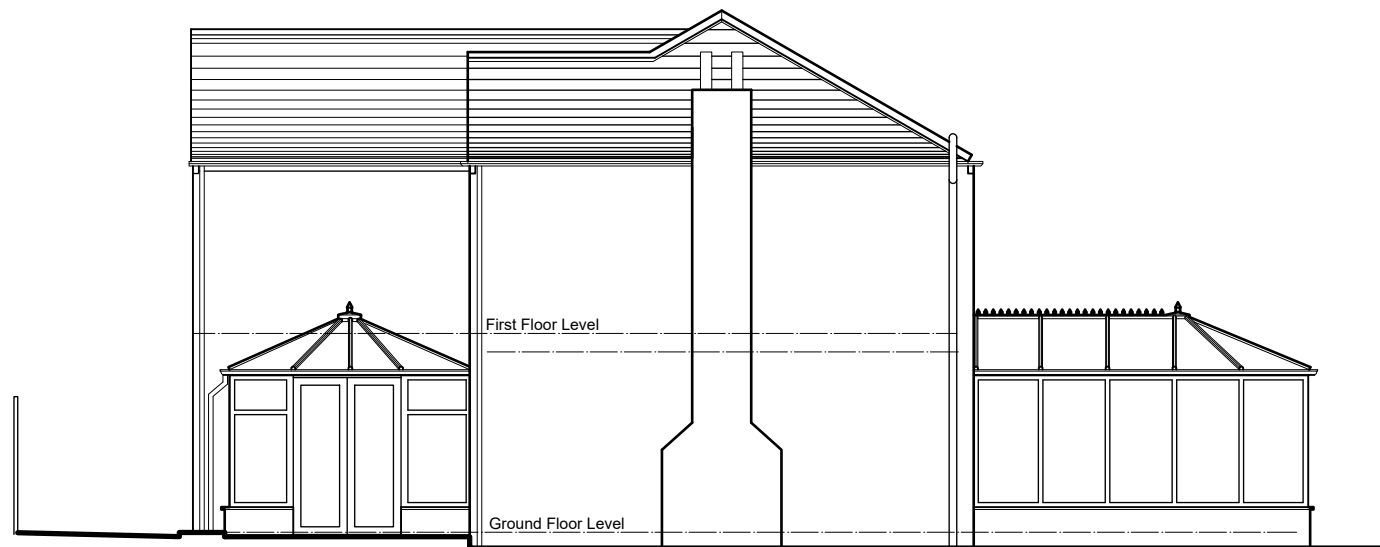

North East Elevation  
(side)

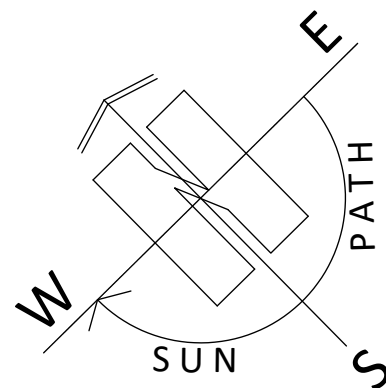

1:100

1m 2 3 4 5 6 7 8 9 10