




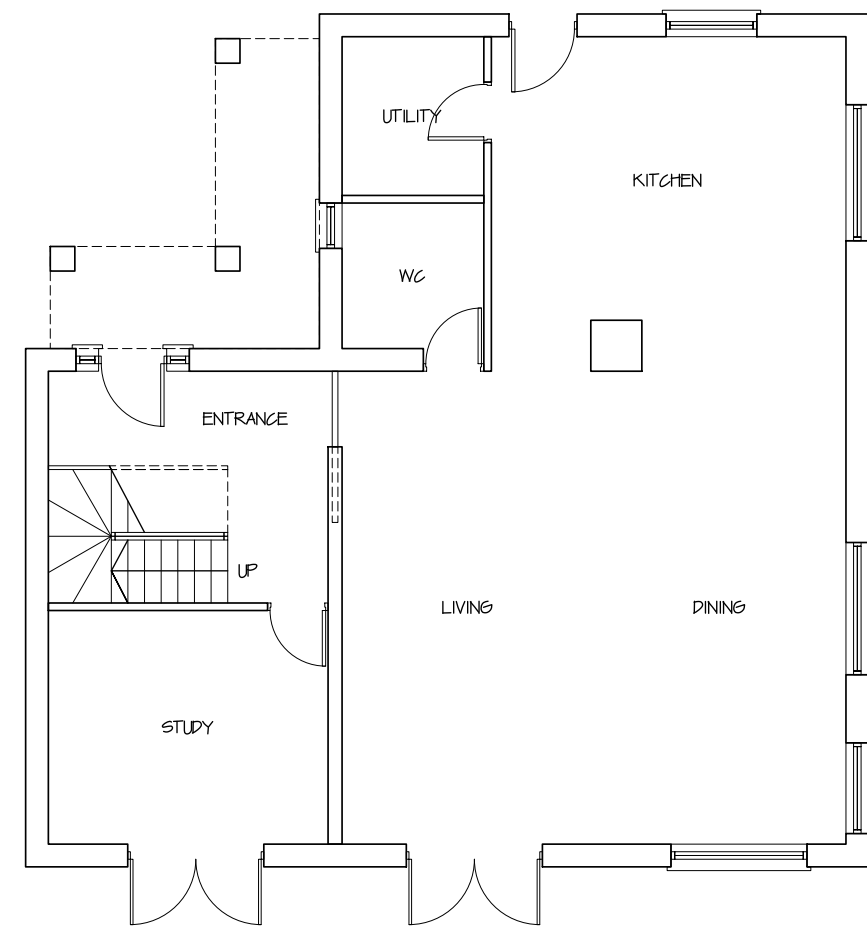


EXISTING
GROUND FLOOR
Scale 1:100@A1

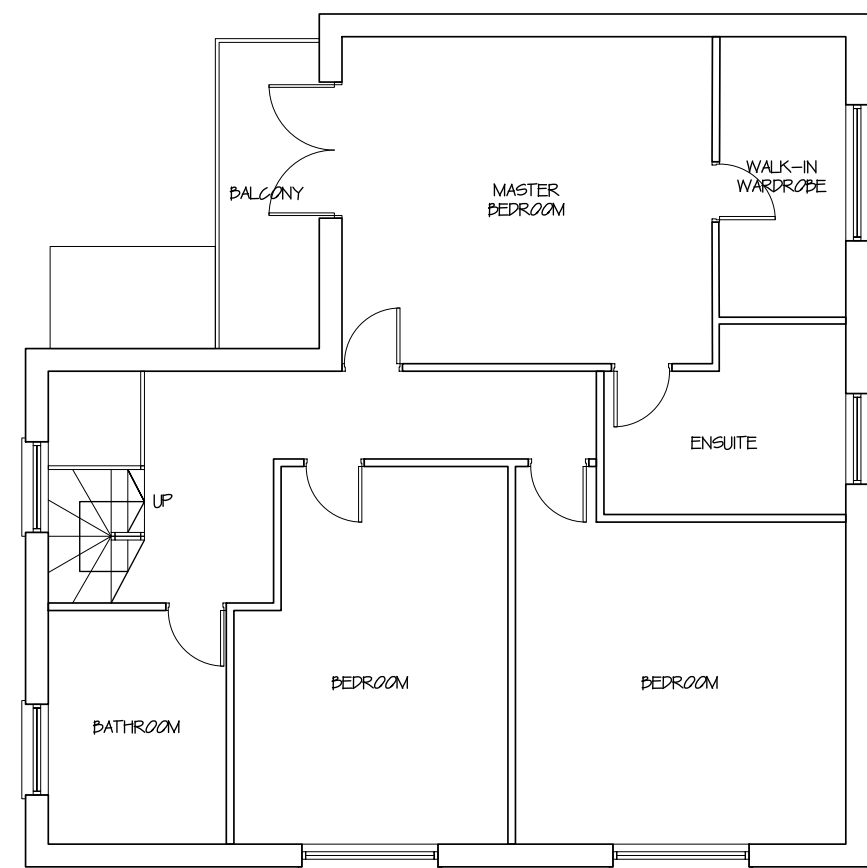


EXISTING
FIRST FLOOR
Scale 1:100@A1

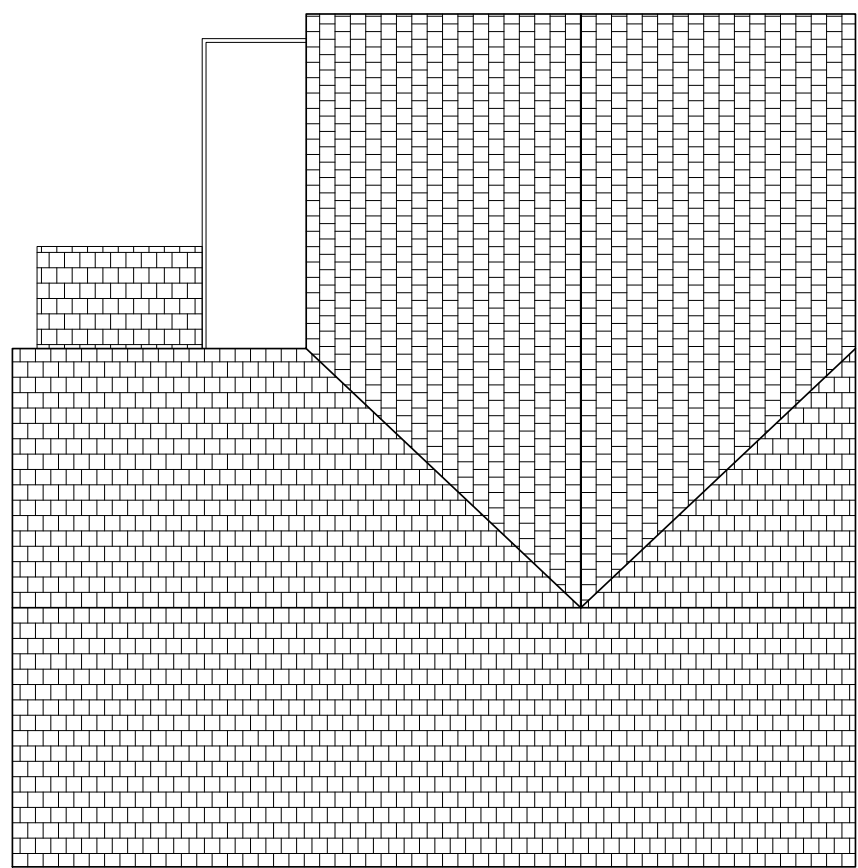


EXISTING
ROOF PLAN
Scale 1:100@A1

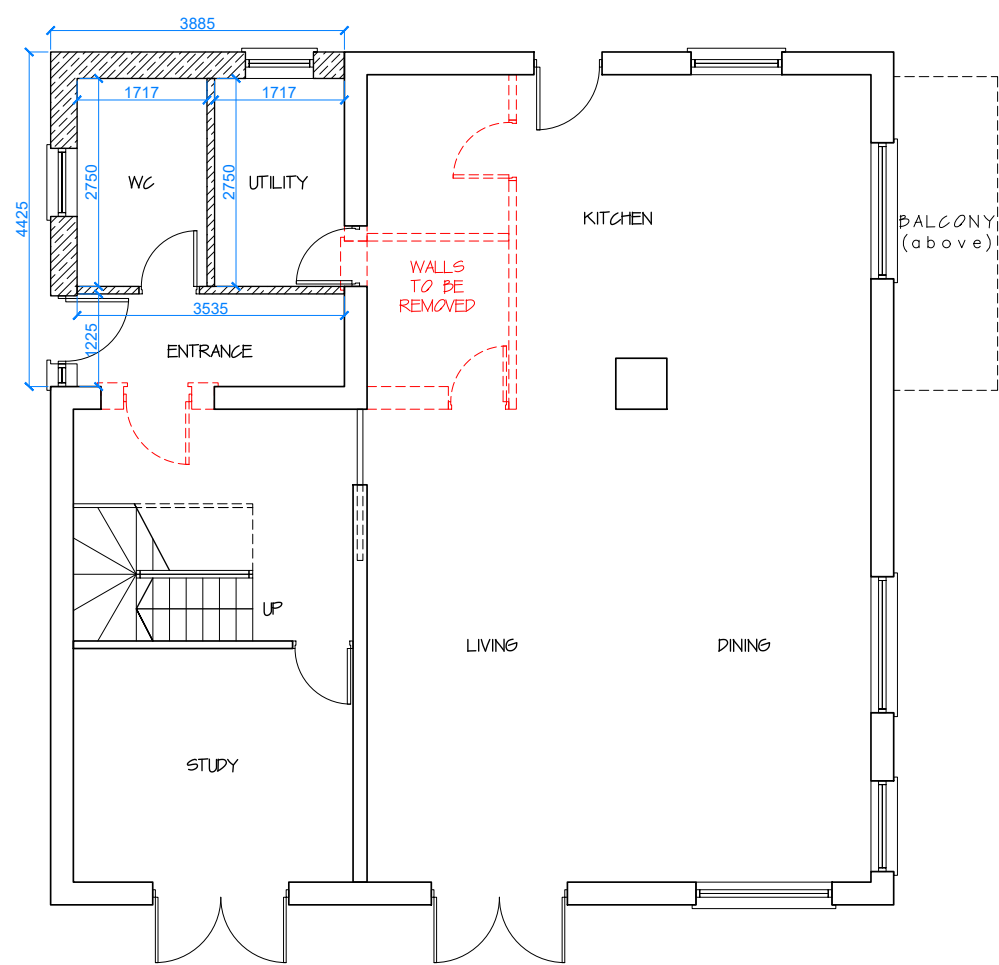

PROPOSED
GROUND FLOOR
Scale 1:100@A1

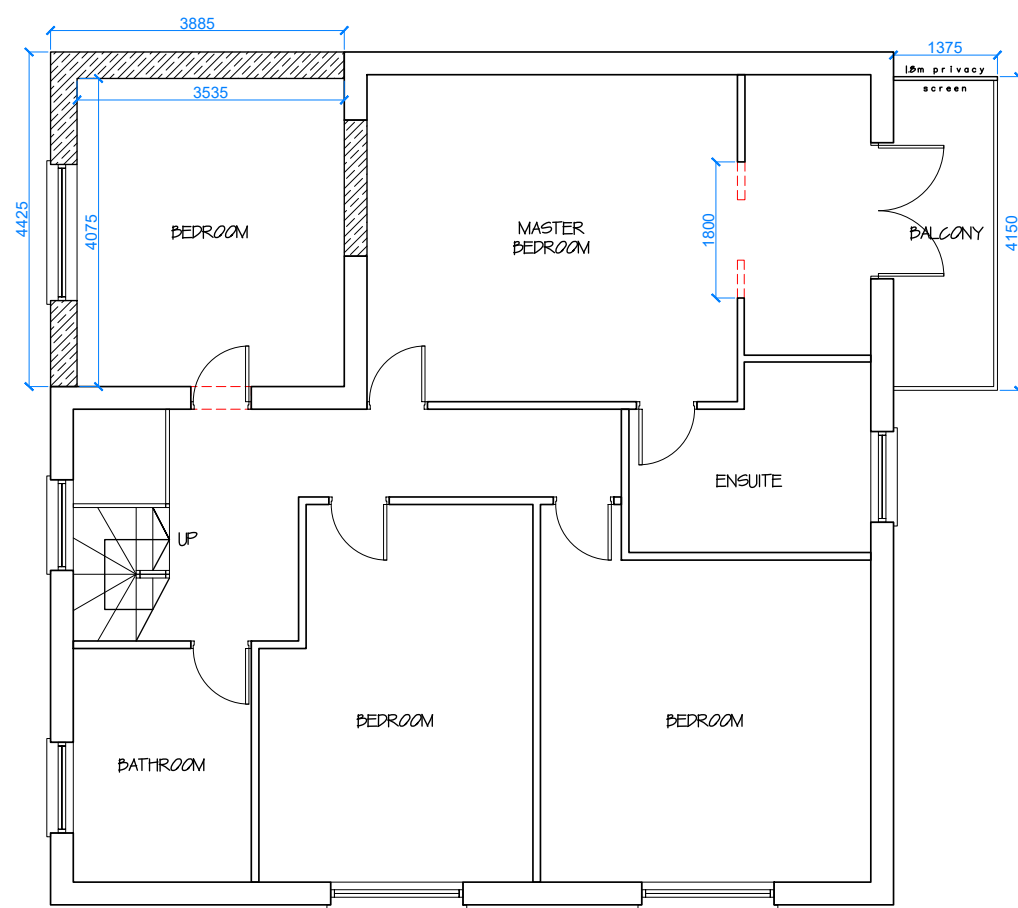

PROPOSED
FIRST FLOOR
Scale 1:100@A1

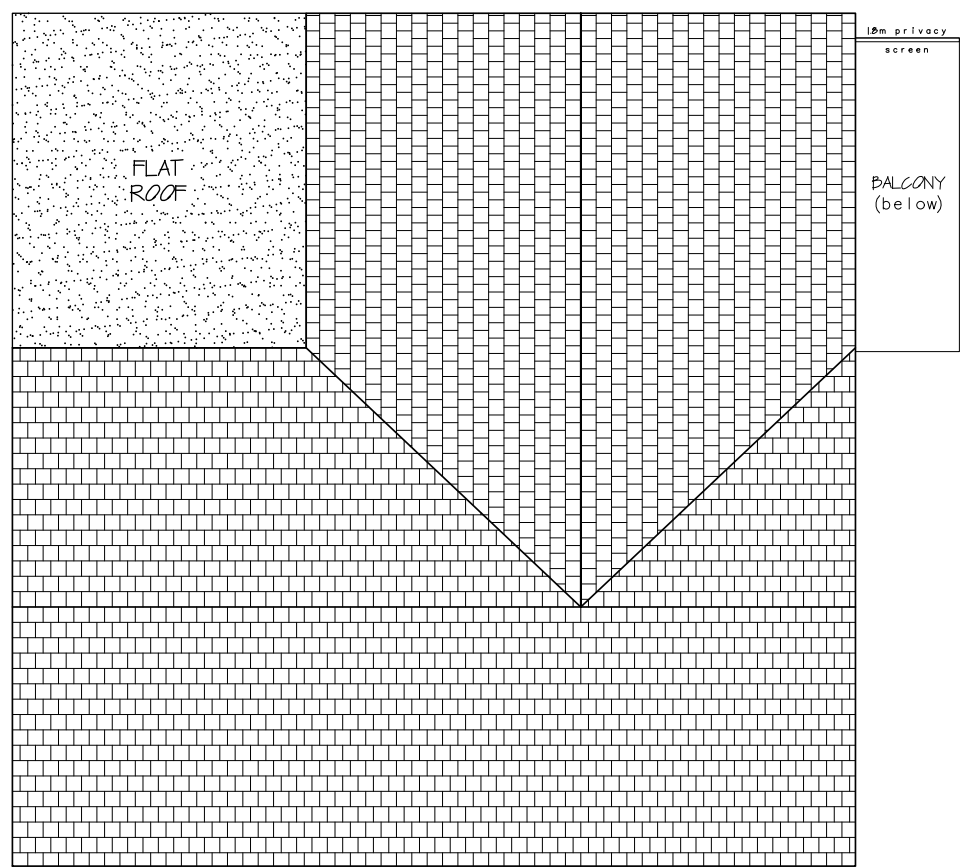

PROPOSED
ROOF PLAN
Scale 1:100@A1

Site Address	37 Whitehall Rd East, Birkenshaw, BD11 2EQ
Project	Proposed double storey infill extension and relocation of FF balcony
Dwg. Type	Plans
Dwg. Ref.	26-37WHI-PL02
Date	June 2026