

REVISIONS

NORTH



Holmfirth | HD9 1QB
0754 835 3975
www.studiogarchitectural.co.uk

PROJECT
2 CO-OP LANE HOLMBRIDGE

TITLE
PROPOSED SITE PLAN

SCALE
1 : 100 @ A1

DATE
05/2026

DRAWN
GZ


REVIEWED

SGA REF
24-020

NUMBER
90-003

REVISION

STATUS
PLANNING

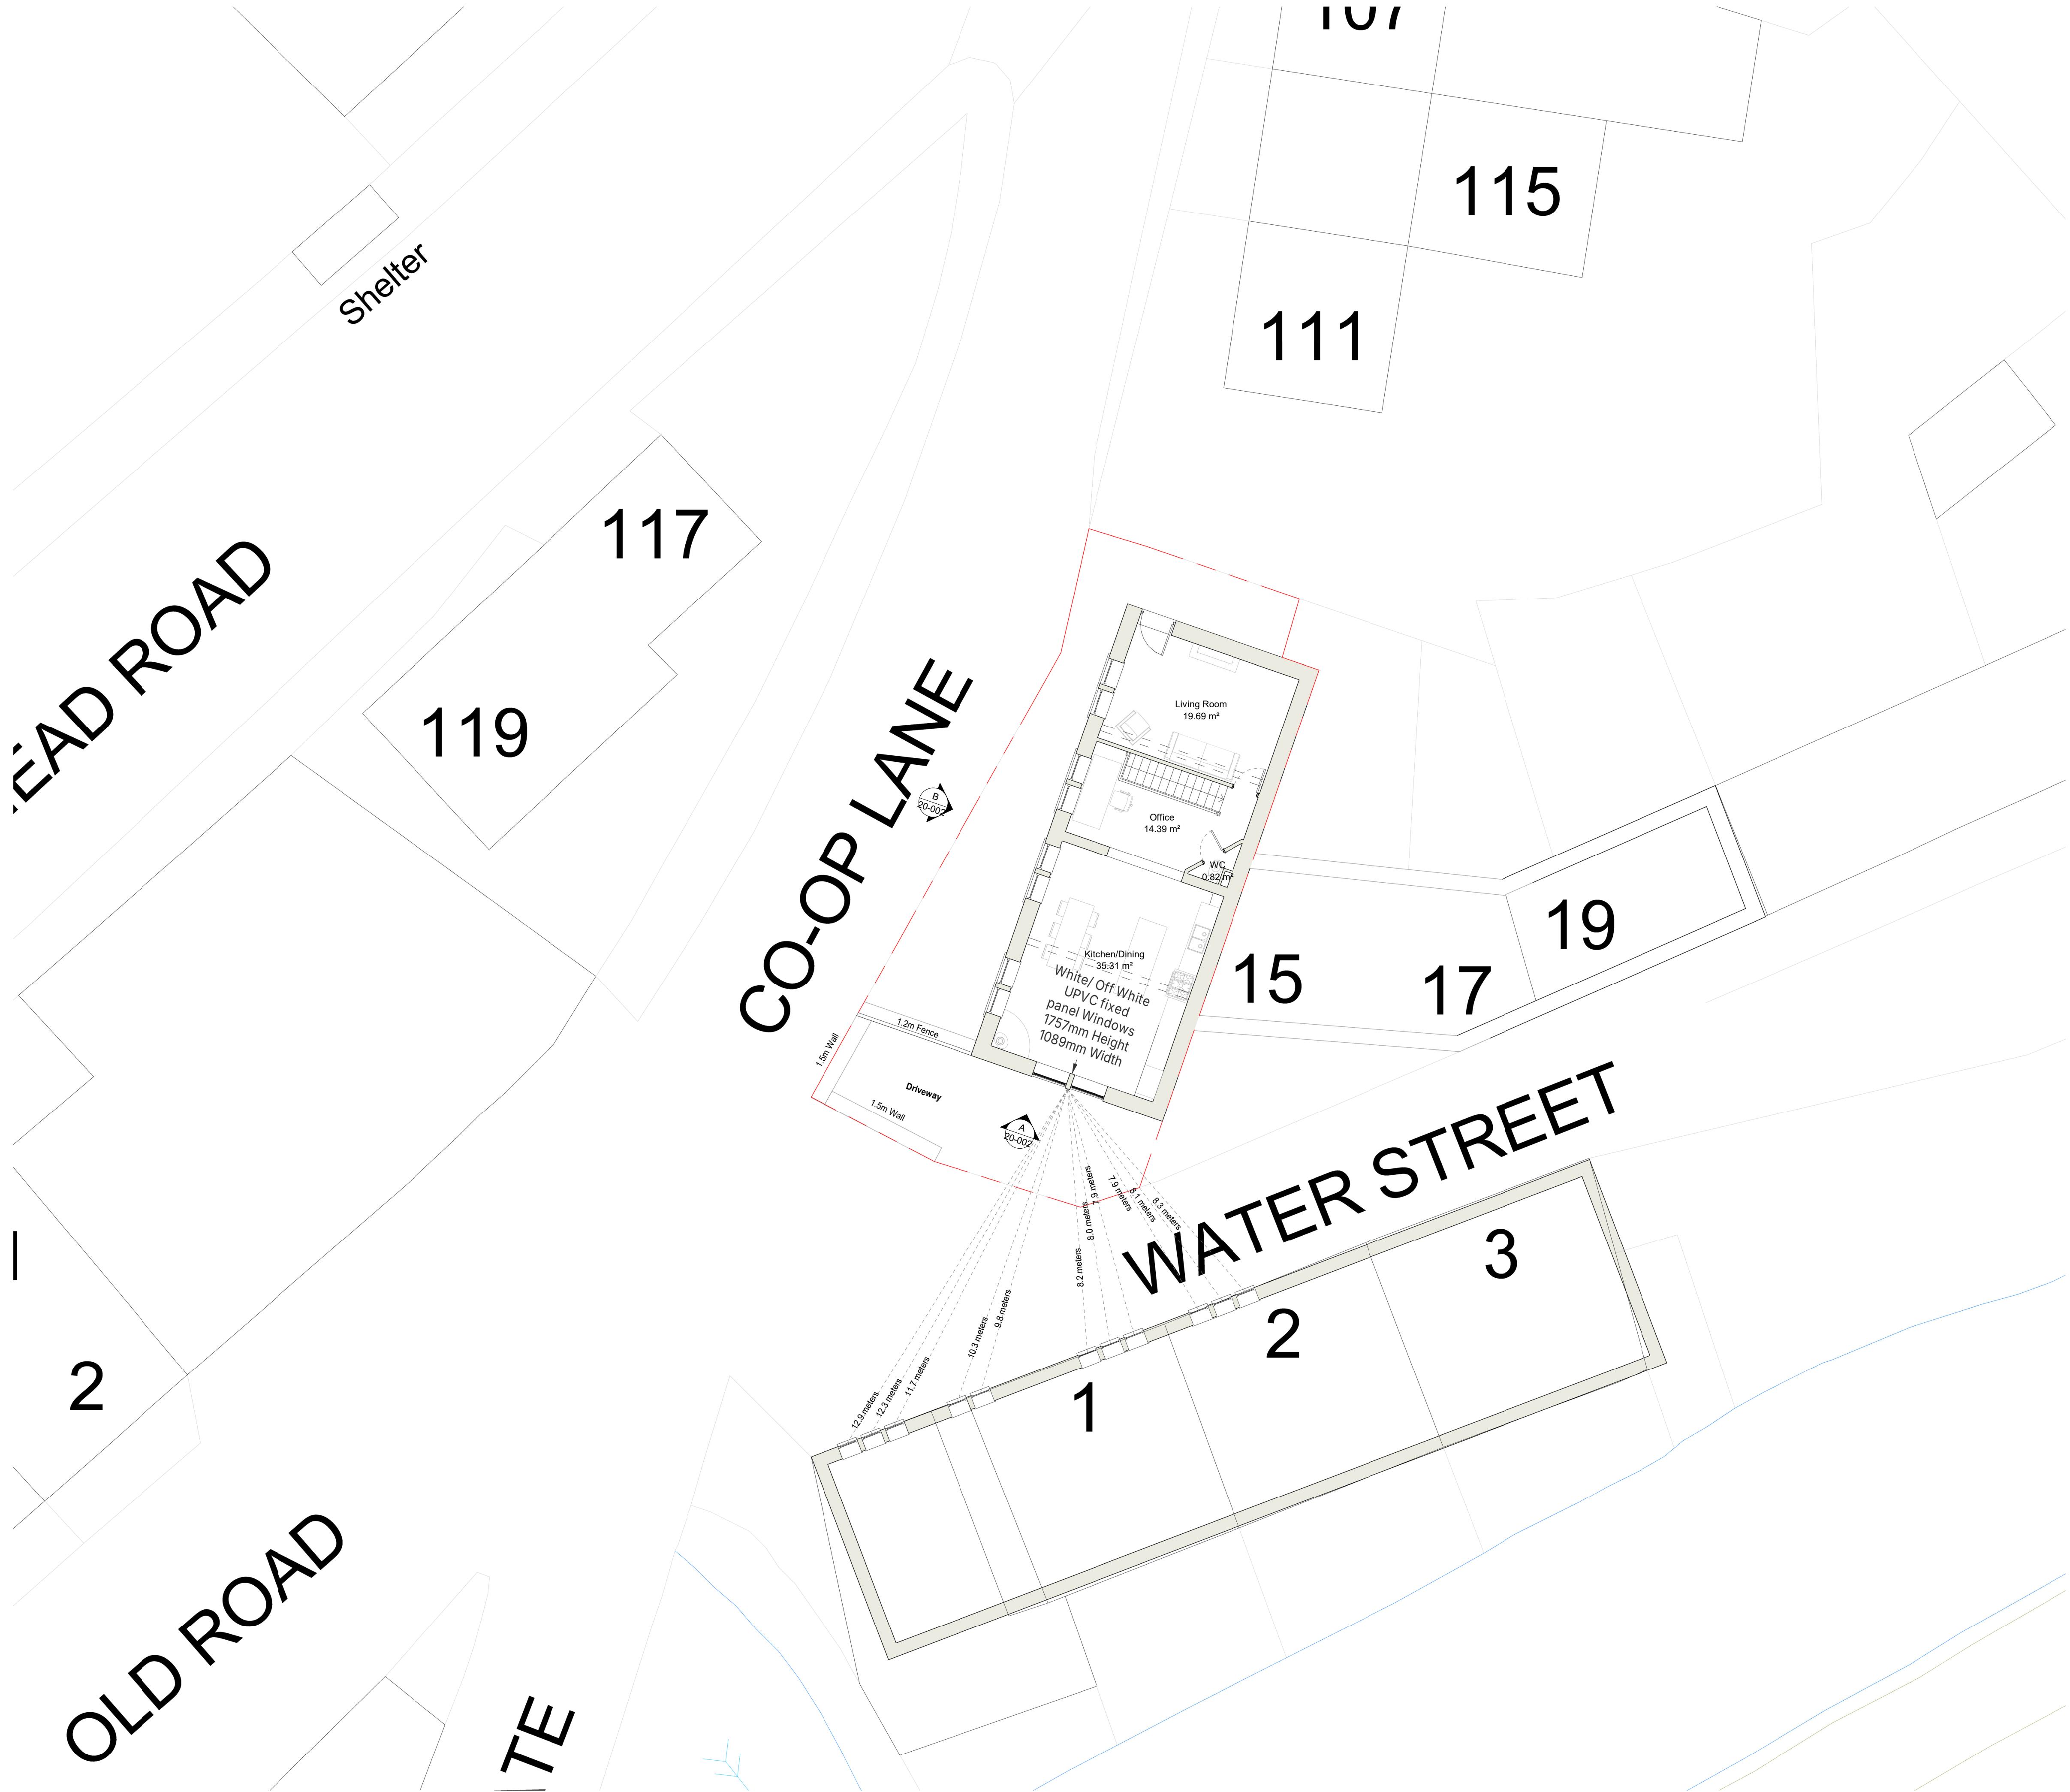

Proposed Site Plan
1 : 100