


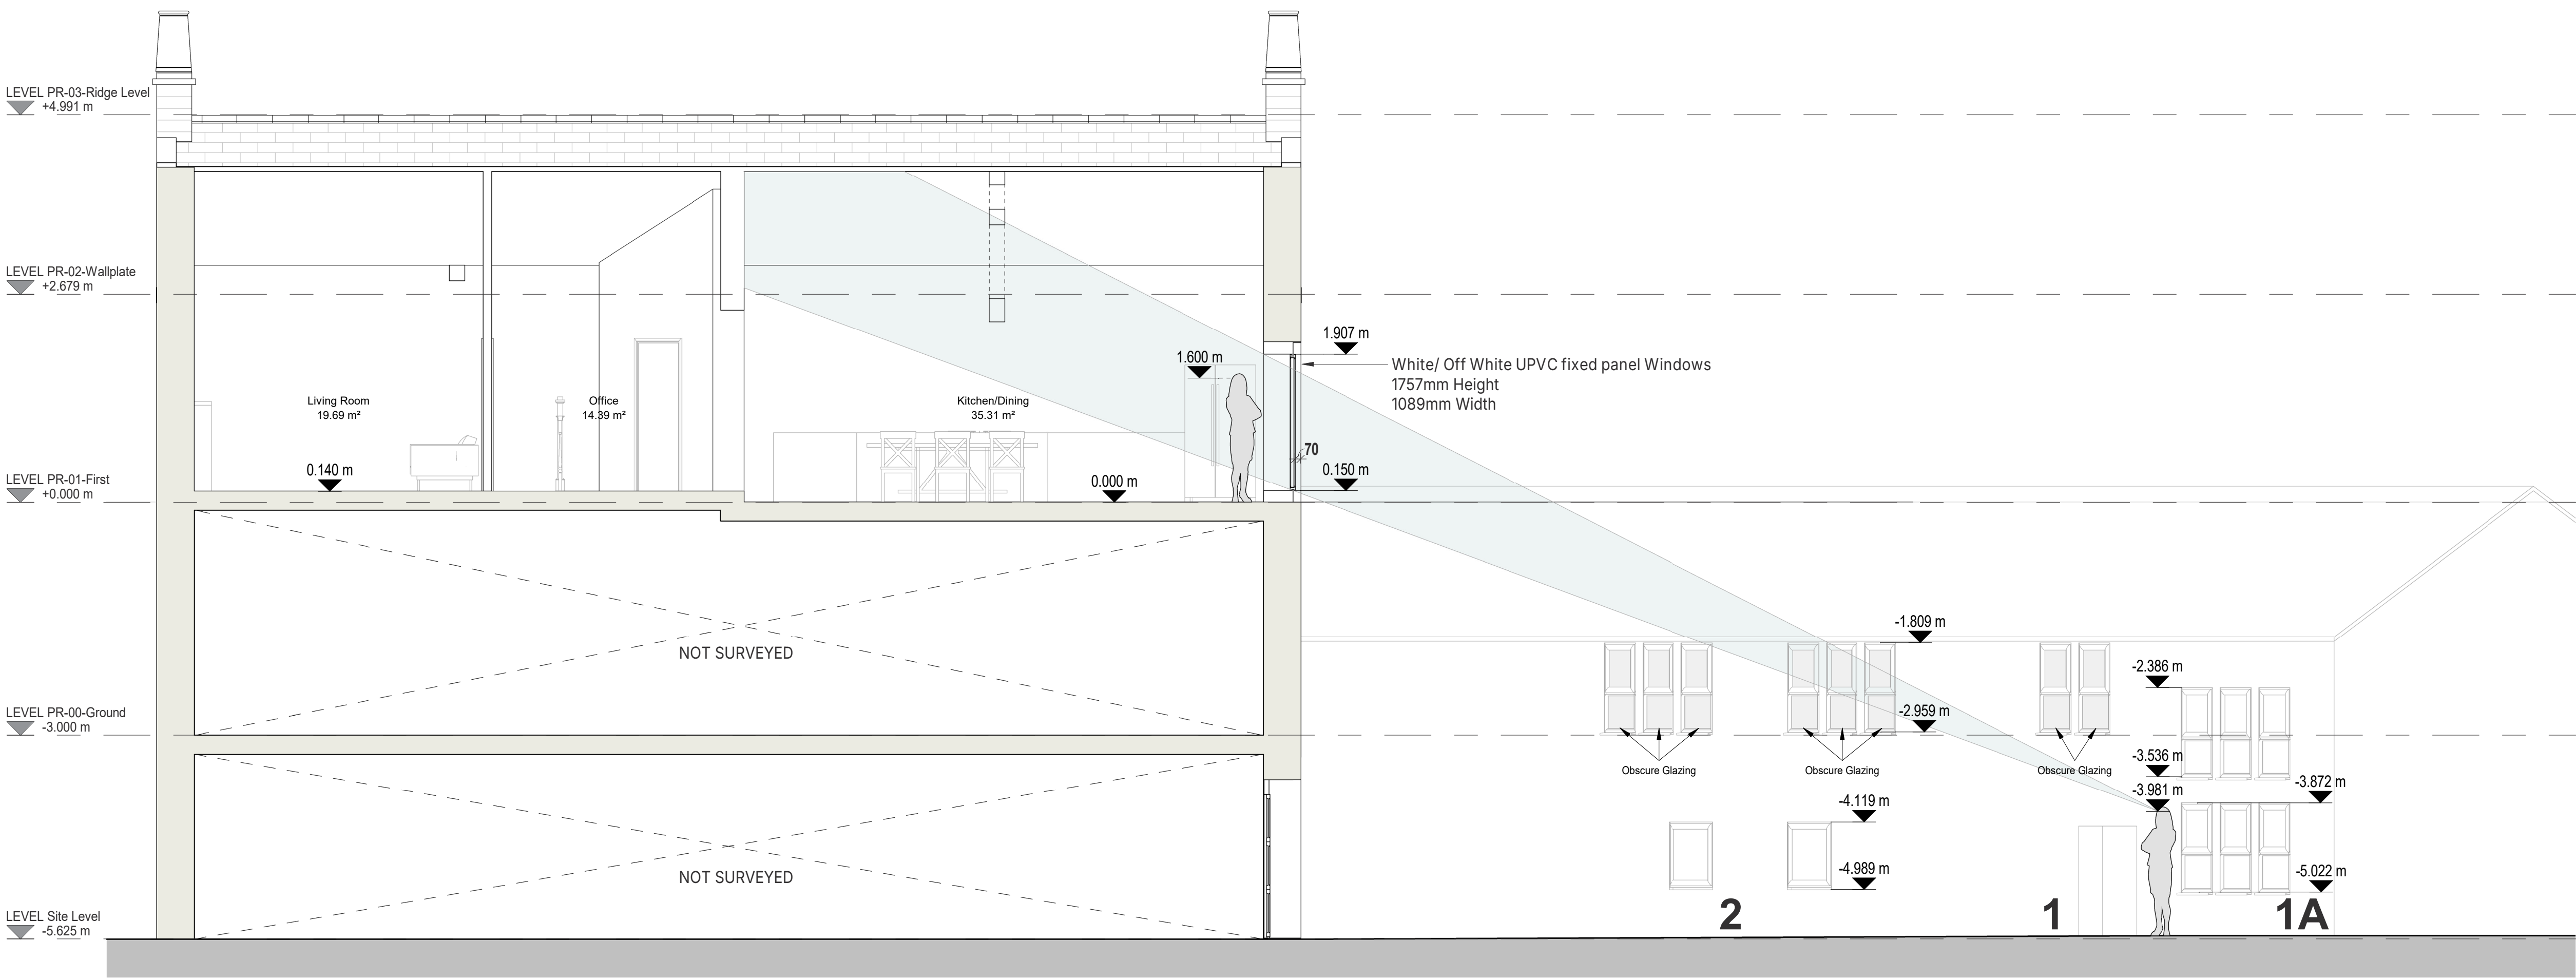

Section 1
1 : 50