


CO-OP LANE

B
20-002

First Floor Plan

1 : 50

1
21-001

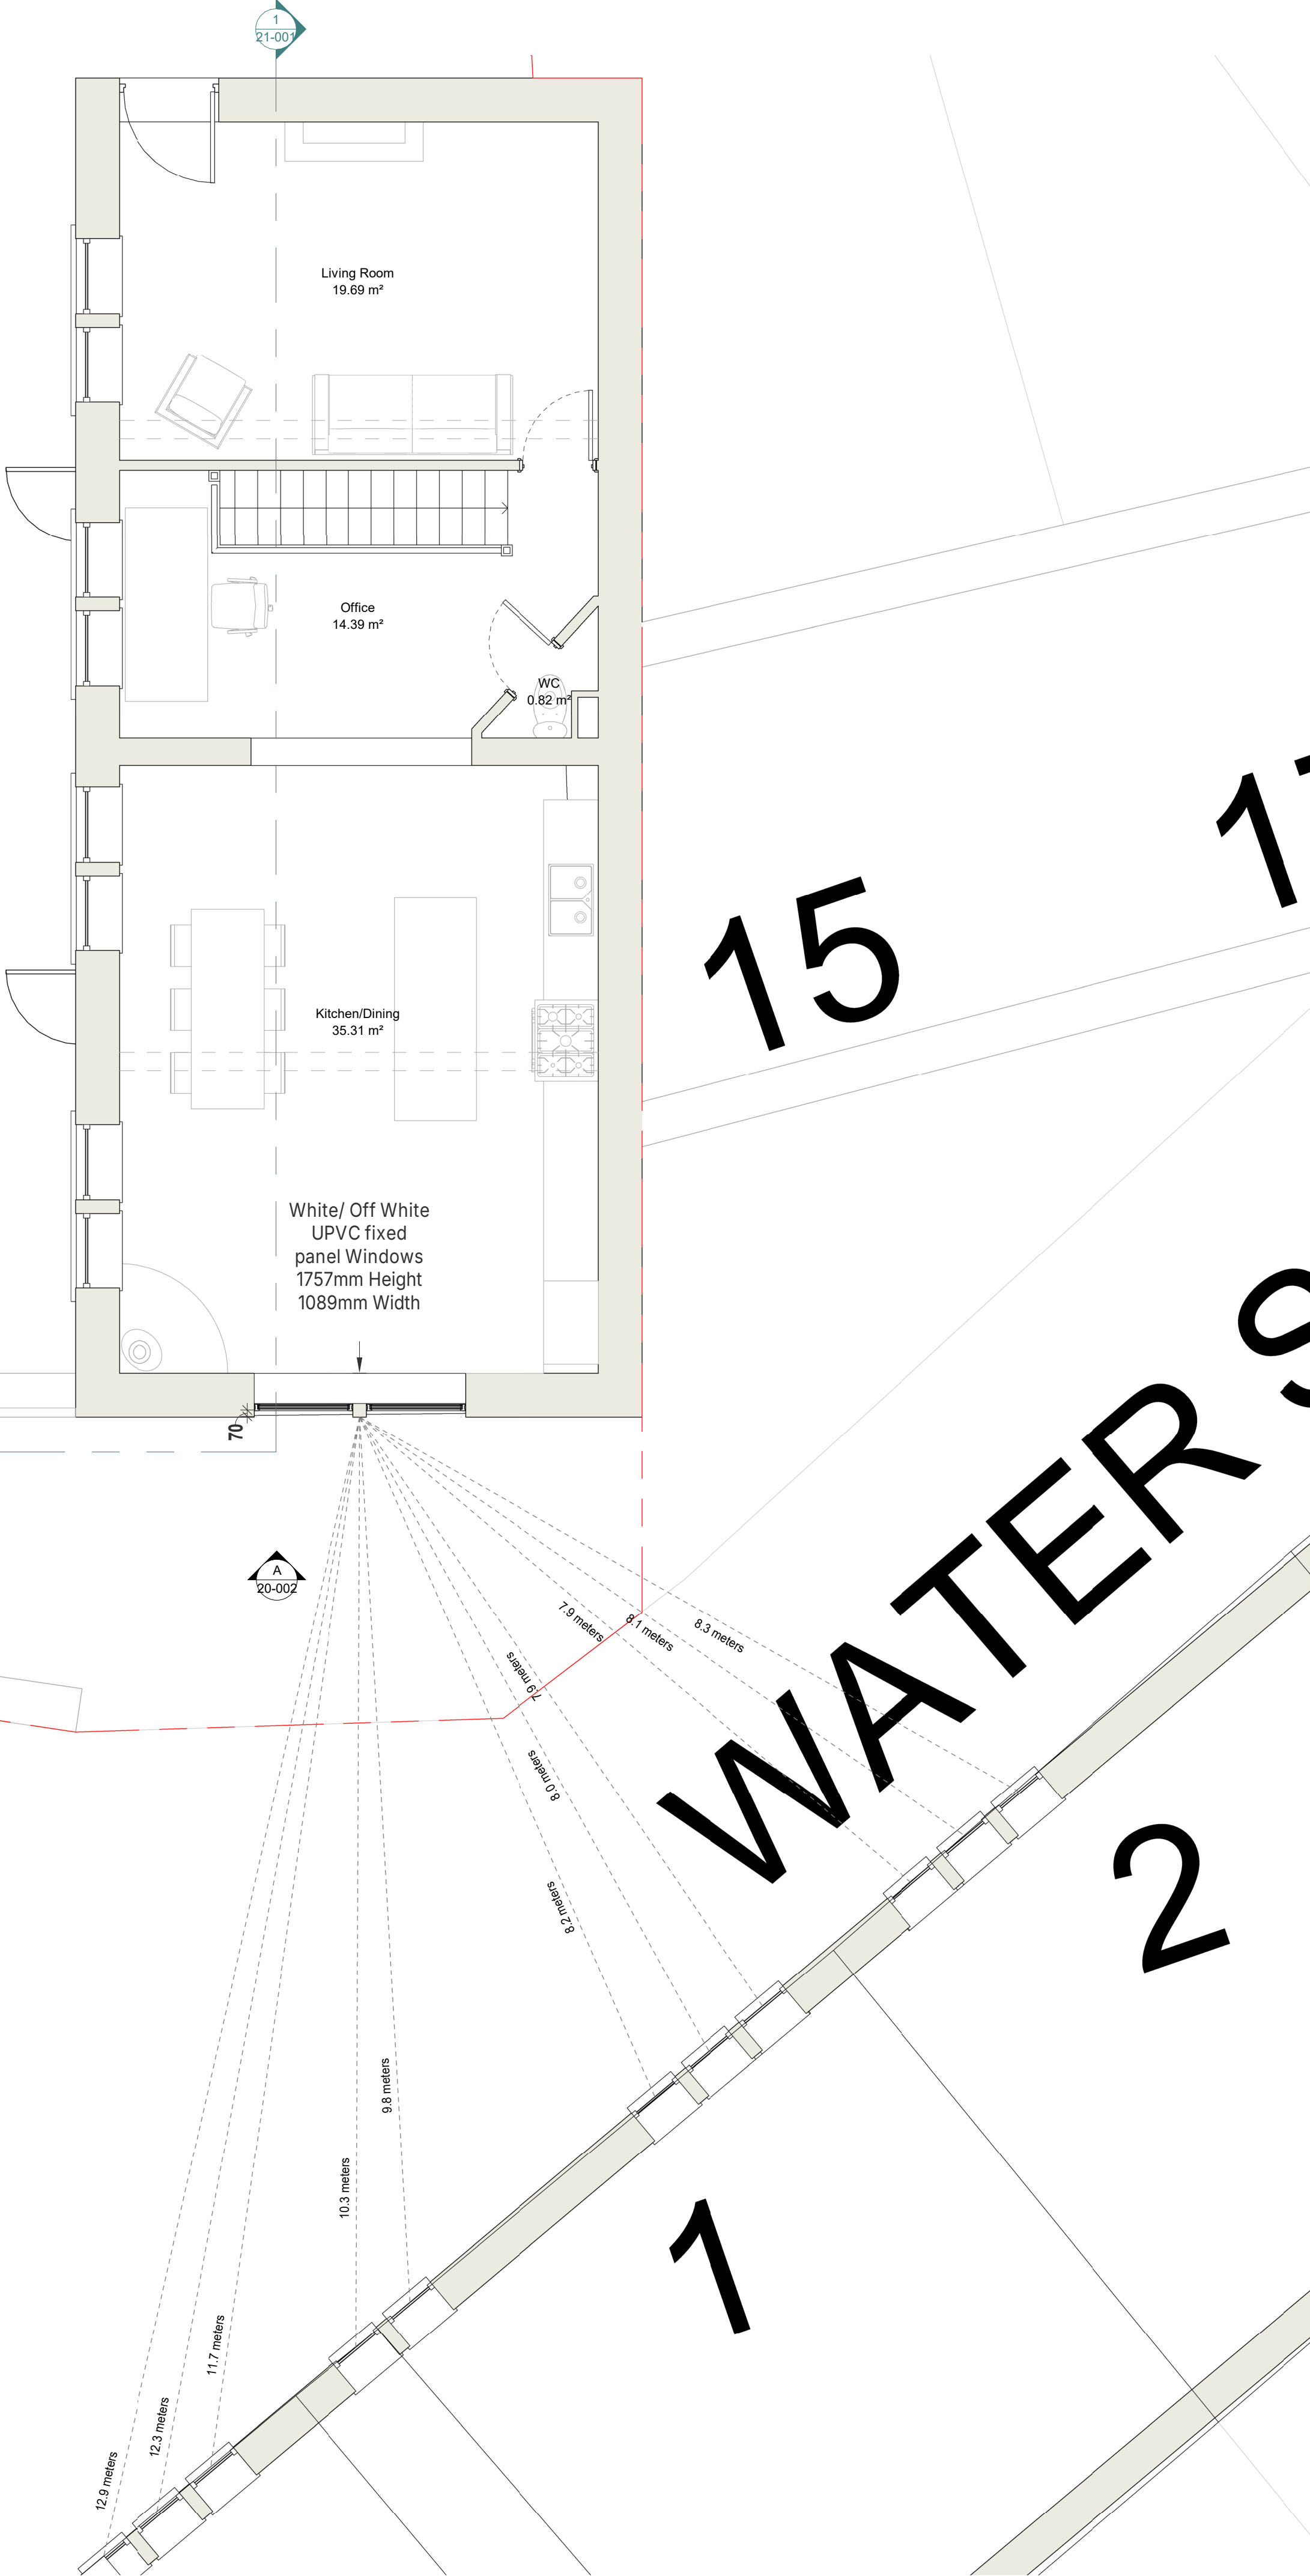

LEVEL PR-03-Ridge Level
+4.991 m

LEVEL PR-02-Wallplate
+2.678 m

LEVEL PR-01-First
+0.000 m

LEVEL PR-00-Ground
-3.000 m

LEVEL Site Level
-5.625 m

West Elevation - B

1 : 50

LEVEL PR-03-Ridge Level
+4.991 m

LEVEL PR-01-First
+0.000 m

LEVEL PR-00-Ground
-3.000 m

South Elevation - A


1 : 50

White/ Off White
UPVC fixed panel
Windows
1757mm Height
1089mm Width

Reclaimed Stone
mullions, heads,
cills match
elsewhere on the
property

1.2m Fence

1.5m Wall

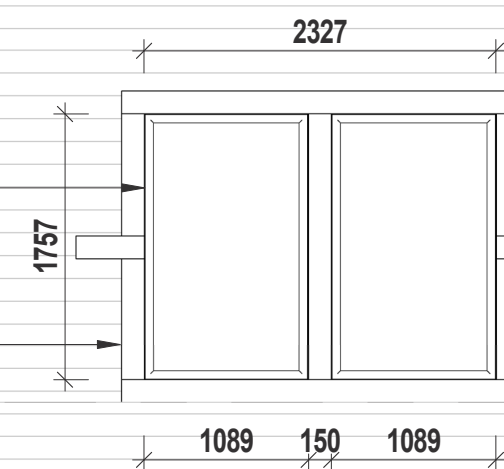

INFORMATION CONTAINED IN THIS DRAWING IS THE
SOLE COPYRIGHT OF STUDIO G ARCHITECTURAL AND
IS NOT TO BE REPRODUCED WITHOUT PERMISSION

DO NOT SCALE, REFER TO FIGURED DIMENSIONS
ONLY

REVISIONS

NORTH

STUDIO.G
ARCHITECTURAL

Holmfirth | HD9 1QB
0754 835 3975
www.studiogarchitectural.co.uk

PROJECT
2 CO-OP LANE HOLMBRIDGE

TITLE
PROPOSED PLANS & ELEVATIONS

SCALE
1 : 50 @ A1

DATE
05/2026

DRAWN
GZ

REVIEWED

SGA REF
24-020

NUMBER
20-002

REVISION

STATUS
PLANNING