


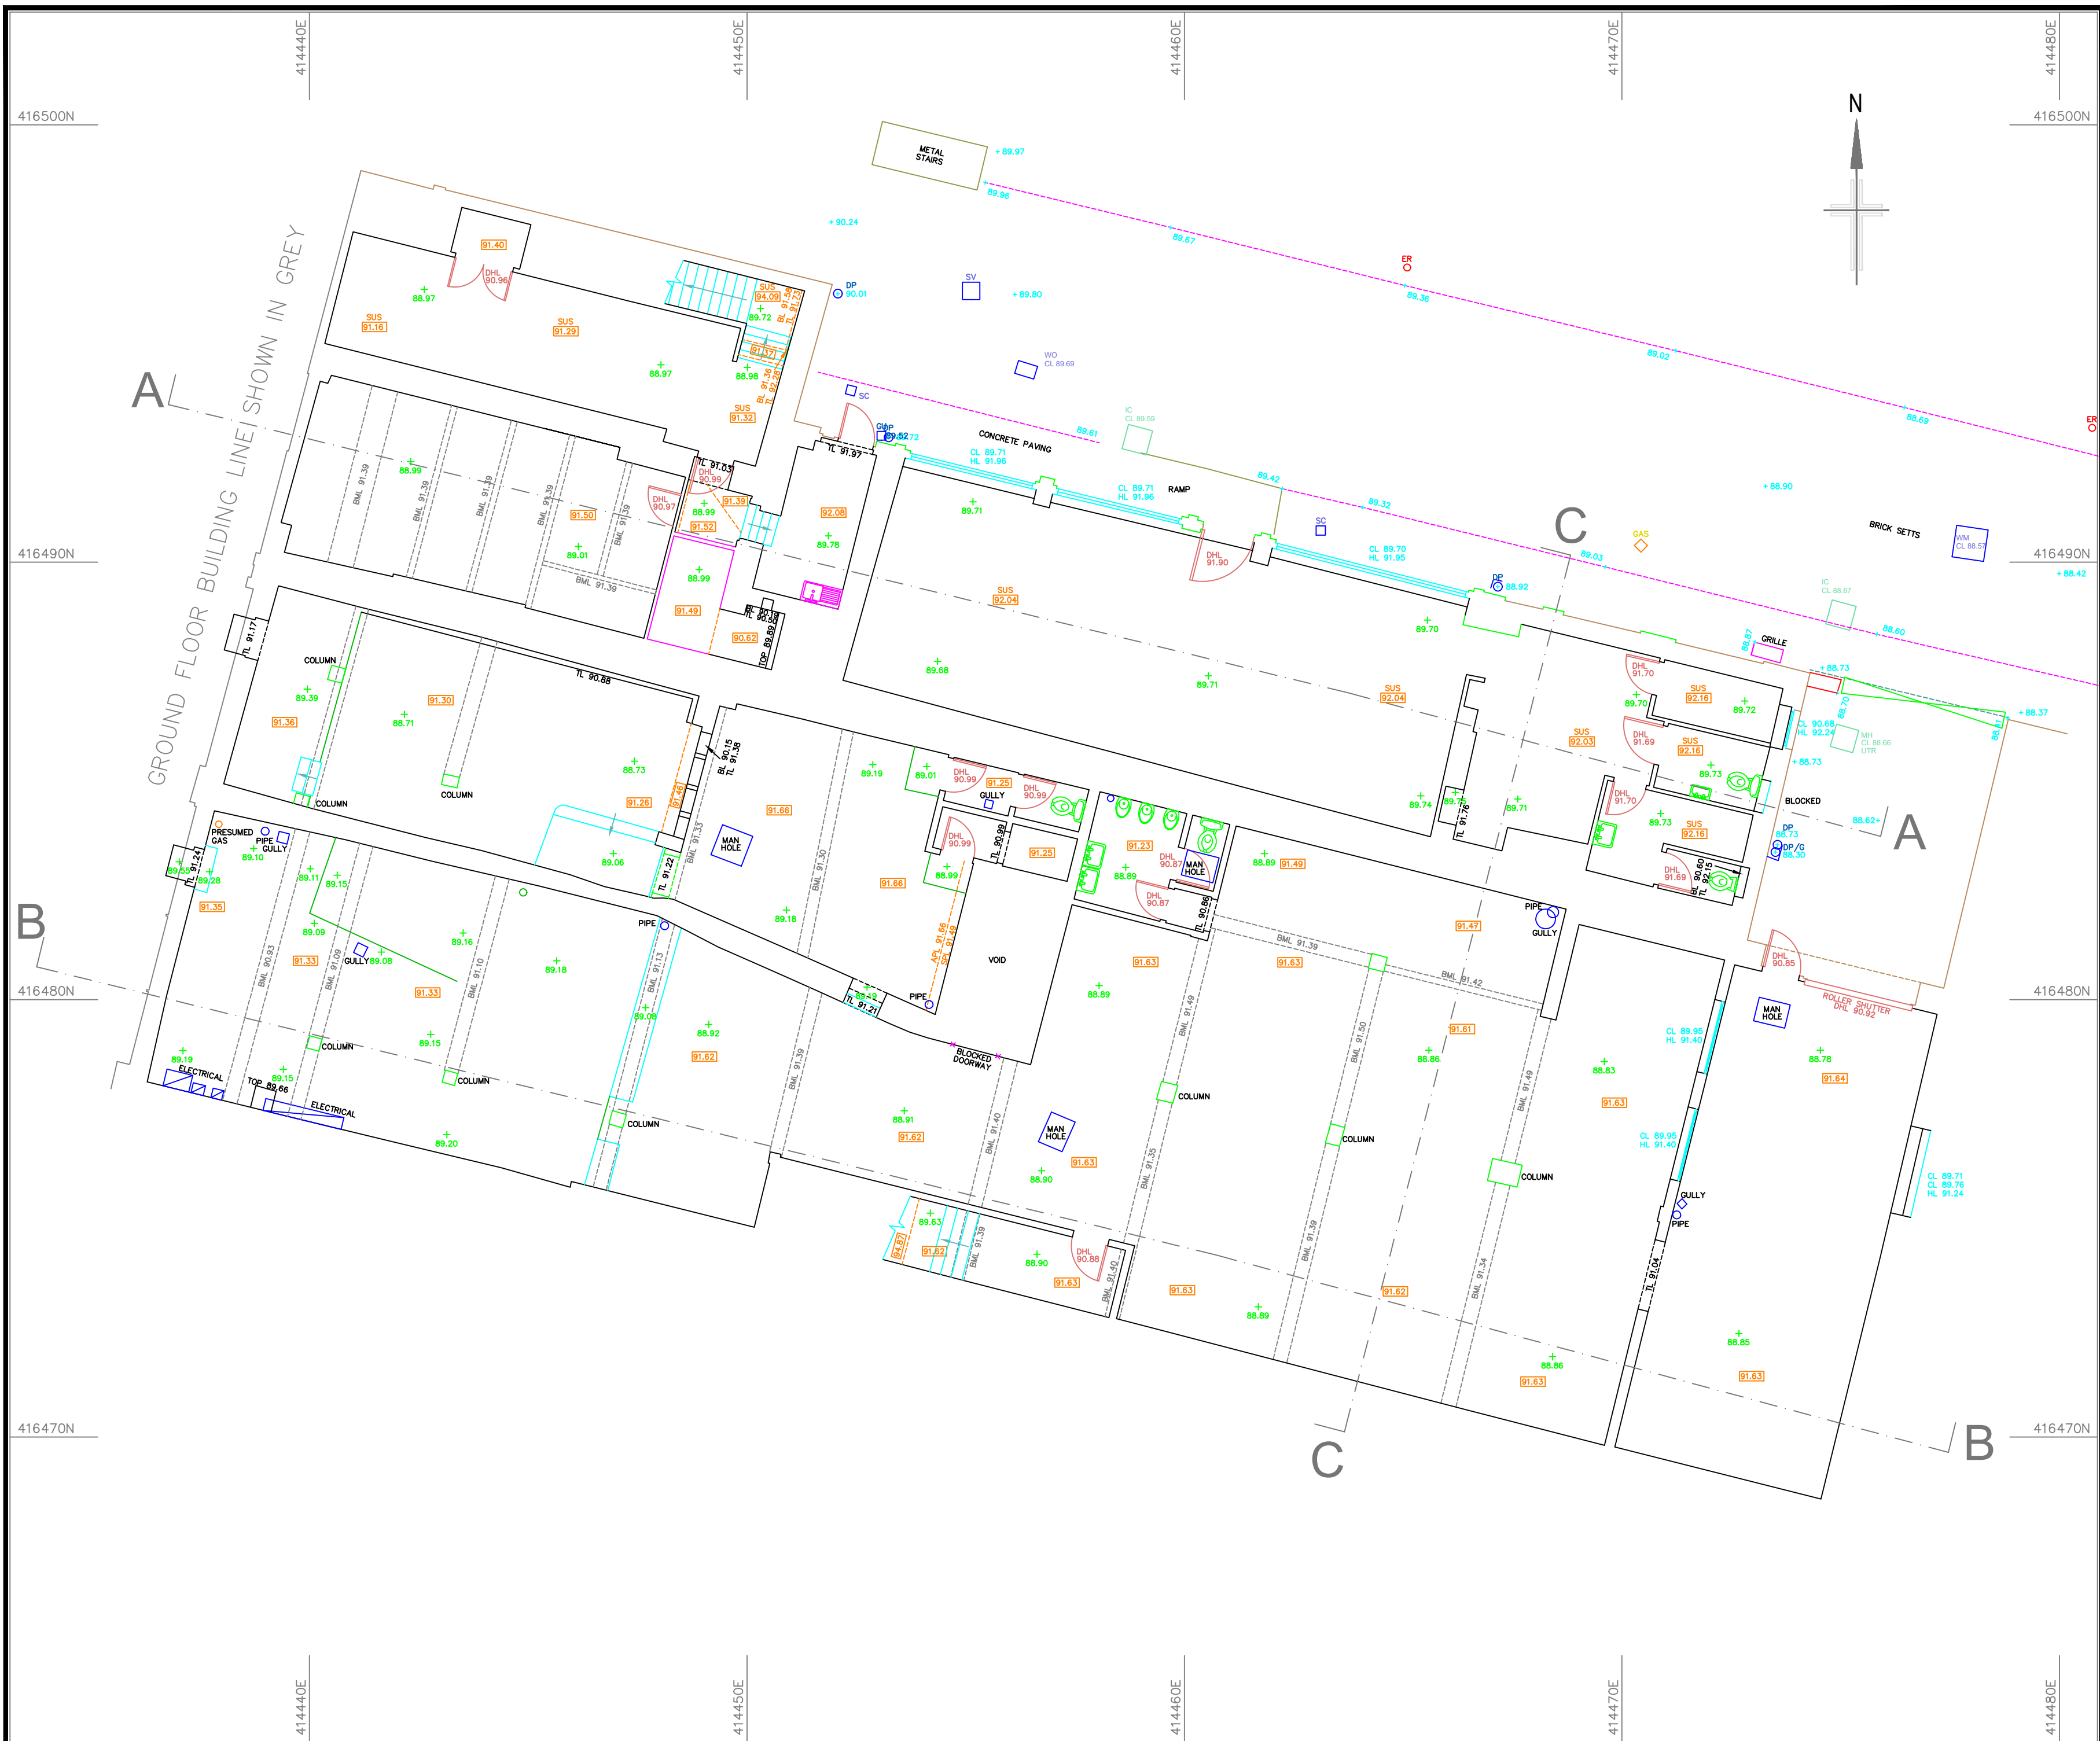

Notes

This drawing and the information contained therein is Issued in confidence and is the copyright of Met Geo Environmental Limited. Disclosure of this information to Third Parties and unauthorised copying or replication of this data without approval is forbidden.

Grid	: OS National Grid. Using the OS GPS Network and applying OSTN15 transformation and then removing the scale factor for true distances with a one-step transformation centred on GPS1
Datum	: OS Level Datum. Using the OS GPS Network and applying OSGM15 National Geoid Model to obtain local area corrections.

KEY

CEILINGS		WINDOWS	
2.22	FLOOR TO CEILING HEIGHT	F-C 1.43	FLOOR TO CILL
32.98	CEILING LEVEL	C-H 2.29	CILL TO HEAD
APL 32.98	APEX LEVEL	C-SPR 1.43	CILL TO SPRING
SPR 32.98	SPRING LEVEL	C-APX 2.29	CILL TO APEX
APX 2.98	FLOOR TO APEX	CL 22.84	CILL LEVEL
SPR 2.02	FLOOR TO SPRING	HL 24.76	HEAD LEVEL
SUS	SUSPENDED CEILING		
BEAMS		FLOORS	
BMH 3.52	FLOOR TO U/S OF BEAM	+ 116.12	FLOOR LEVEL
BMH 32.16	LEVEL TO U/S OF BEAM		
HAPL 33.26	LEVEL TO APEX OF BEAM HAUNCH	RECESSES	
HSPL 32.95	LEVEL TO SPRING OF BEAM HAUNCH	BH 0.86	FLOOR TO RECESS BASE
PUR 32.95	LEVEL TO U/S OF PURLIN	BL 32.22	RECESS BASE LEVEL
		TH 3.35	BASE TO TOP OF RECESS
		TL 35.68	U/S OF RECESS LEVEL
DOORS		OTHER	
DH 2.67	FLOOR TO U/S OF DOOR FRAME	TOW 31.23	TOP OF WALL LEVEL
DHL 33.45	U/S OF DOOR FRAME LEVEL	AH	ACCESS HATCH
			STAIRS UP

--	--/--/----	--	--	--
Rev	Date	Drawn	Description	Check



Southgate House
Pontefracr Road T: +44 [0] 1132 008 900
Stourton F: +44 [0] 1132 008 901
Leeds E: admin@metgeoenvironmental.com
West Yorkshire W: www.metgeoenvironmental.com
LS10 1SW

Client

ACUMEN DESIGNERS
& ARCHITECTS

Site 61 - 65 NEW STREET
ALBERT YARD, HUDDERSFIELD, HD1 2BQ

Title

EXISTING BASEMENT FLOOR PLAN

Surveyed	JM BH			Drawn	BH		
check	--			Date	15/07/2020		
Scale	Job No		Sheet Size		Rev		
1:100	P20-00712		A2		01		
WG Ref							
Project Number	Origin	Zone	Level	Desc	Type	Role	Sheet
P20-00712	MET	INT	B	FP	M2	B	001