
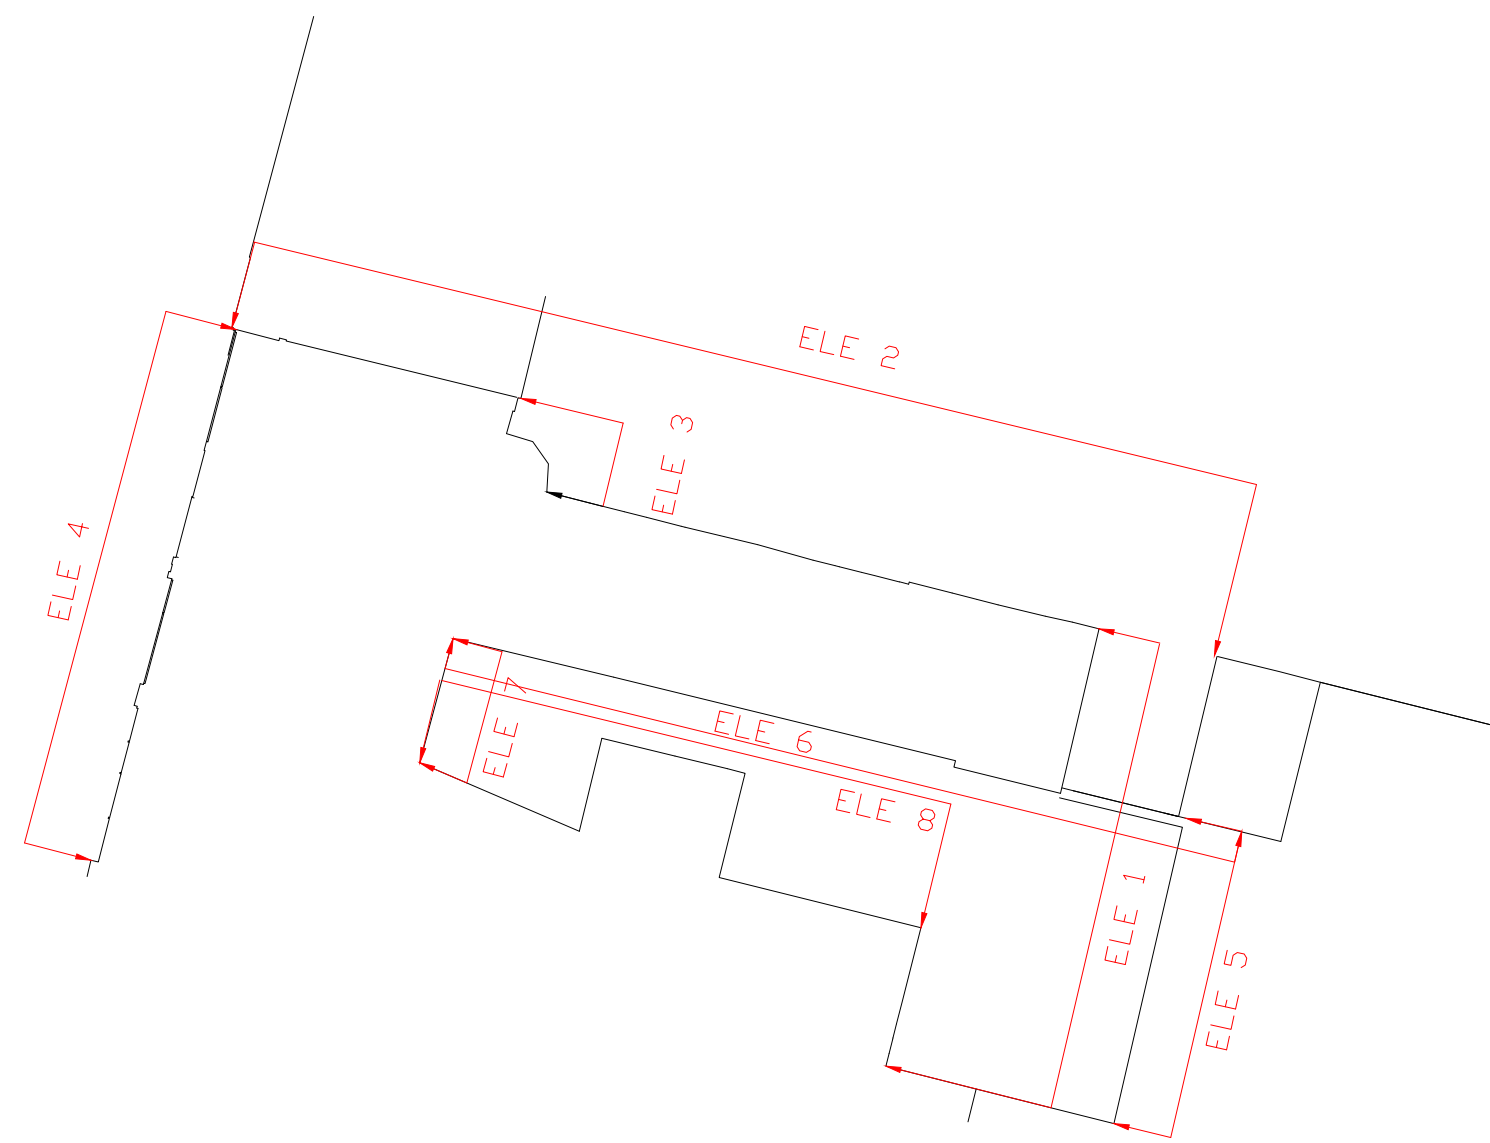
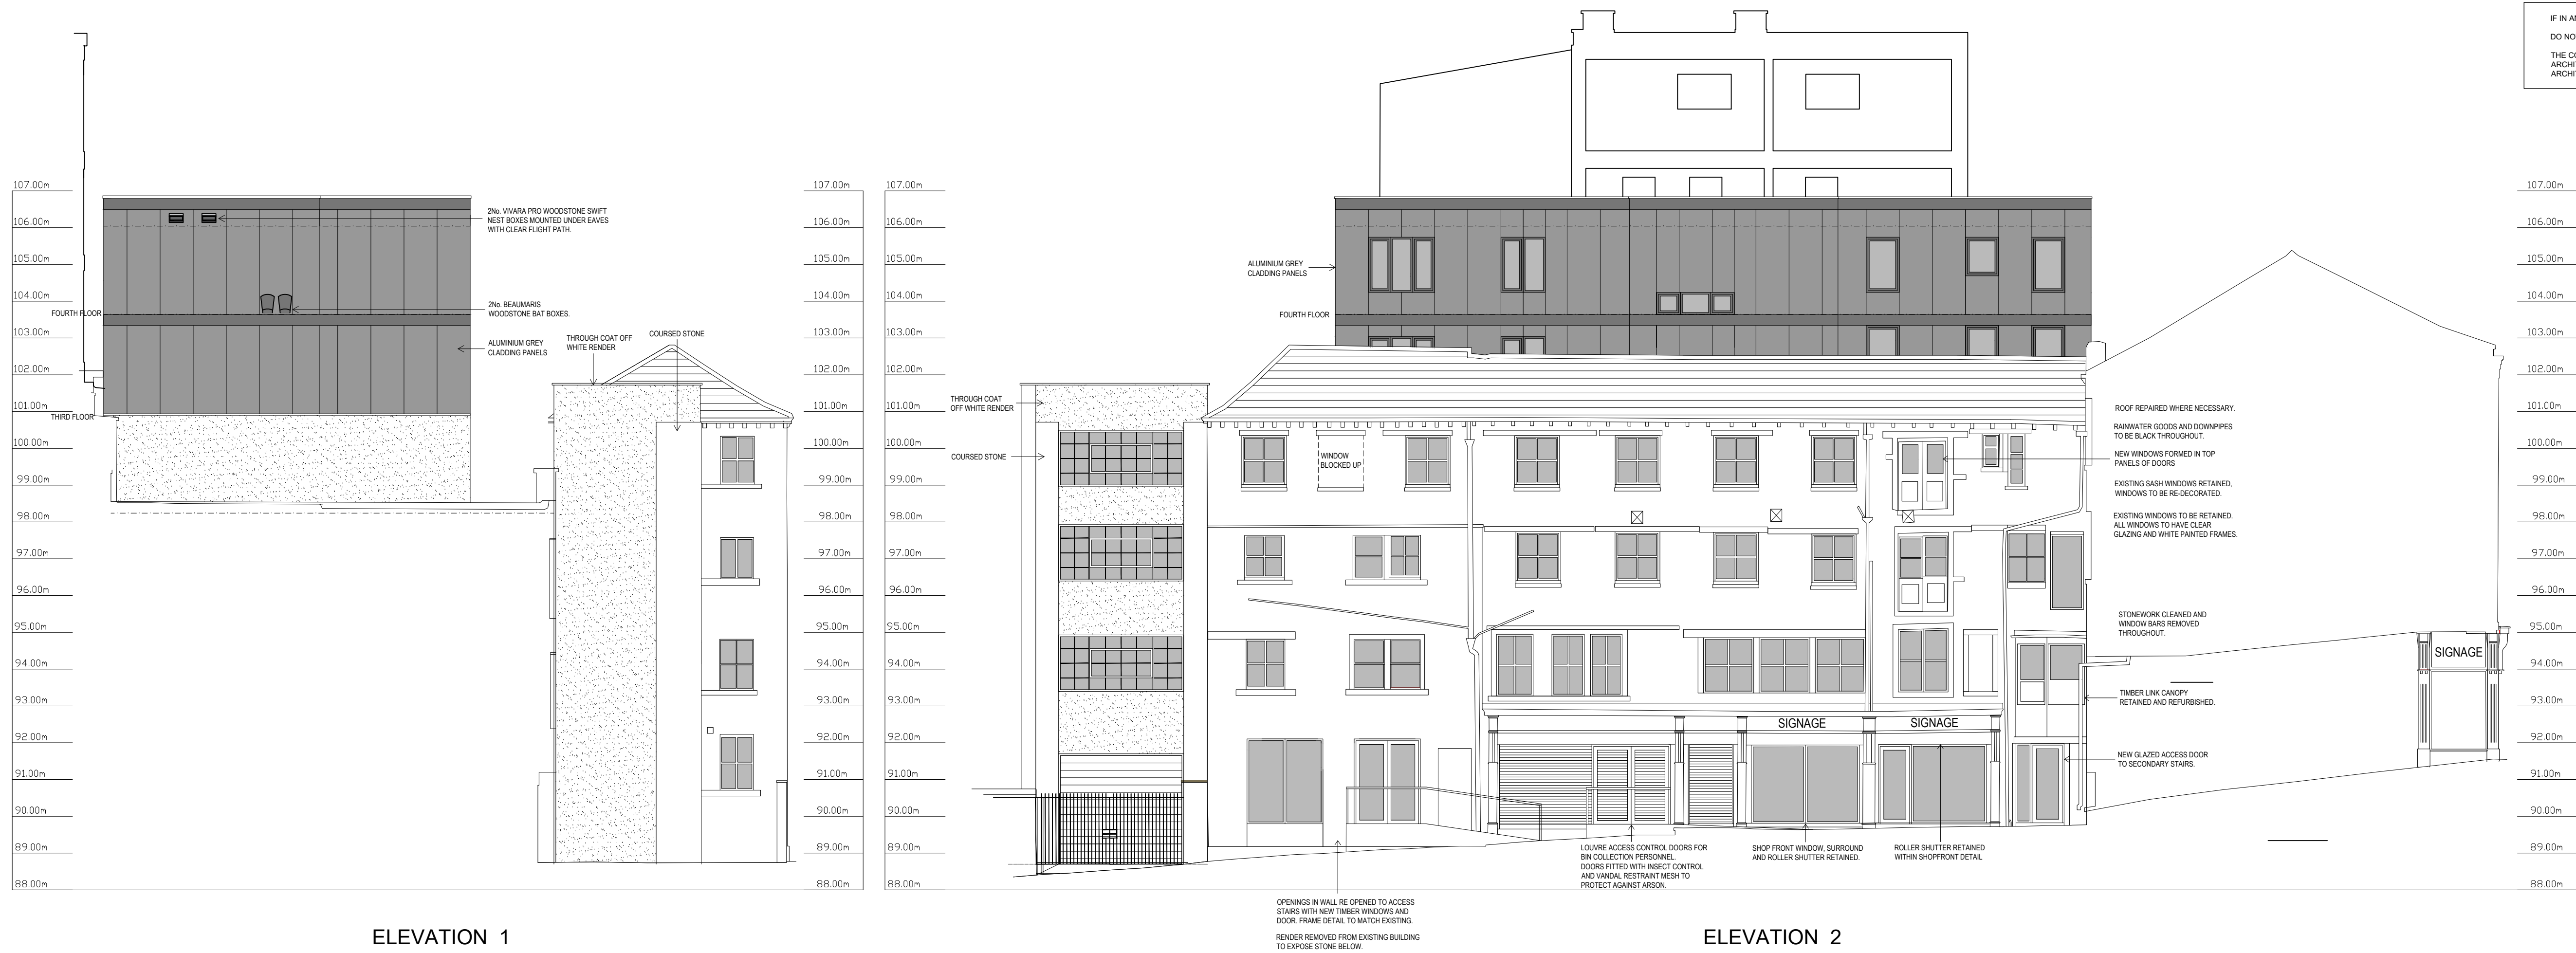


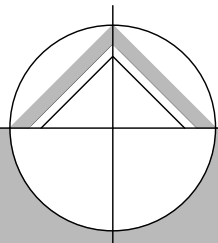

 northern design partnership			
Chartered Architects The Chapel, Millmoor Road, Meltham, Holmfirth, HD9 5JU			
www.northerndesignpartnership.co.uk Instagram: @northerndesignp Telephone: (01484) 854848			
client	HD CENTRAL		
project	AMENDMENT TO PROPOSED CONVERSION AT 61-65 NEW STREET ALBERT YARD, HUDDERSFIELD HD1 2BQ		
drawing	PROPOSED ELEVATIONS (1-4)		
revision	notes	date	drawn
scale :	1:100 AT A1	06.26	MG
project no.	2444	drawing no.	07
		revision	