



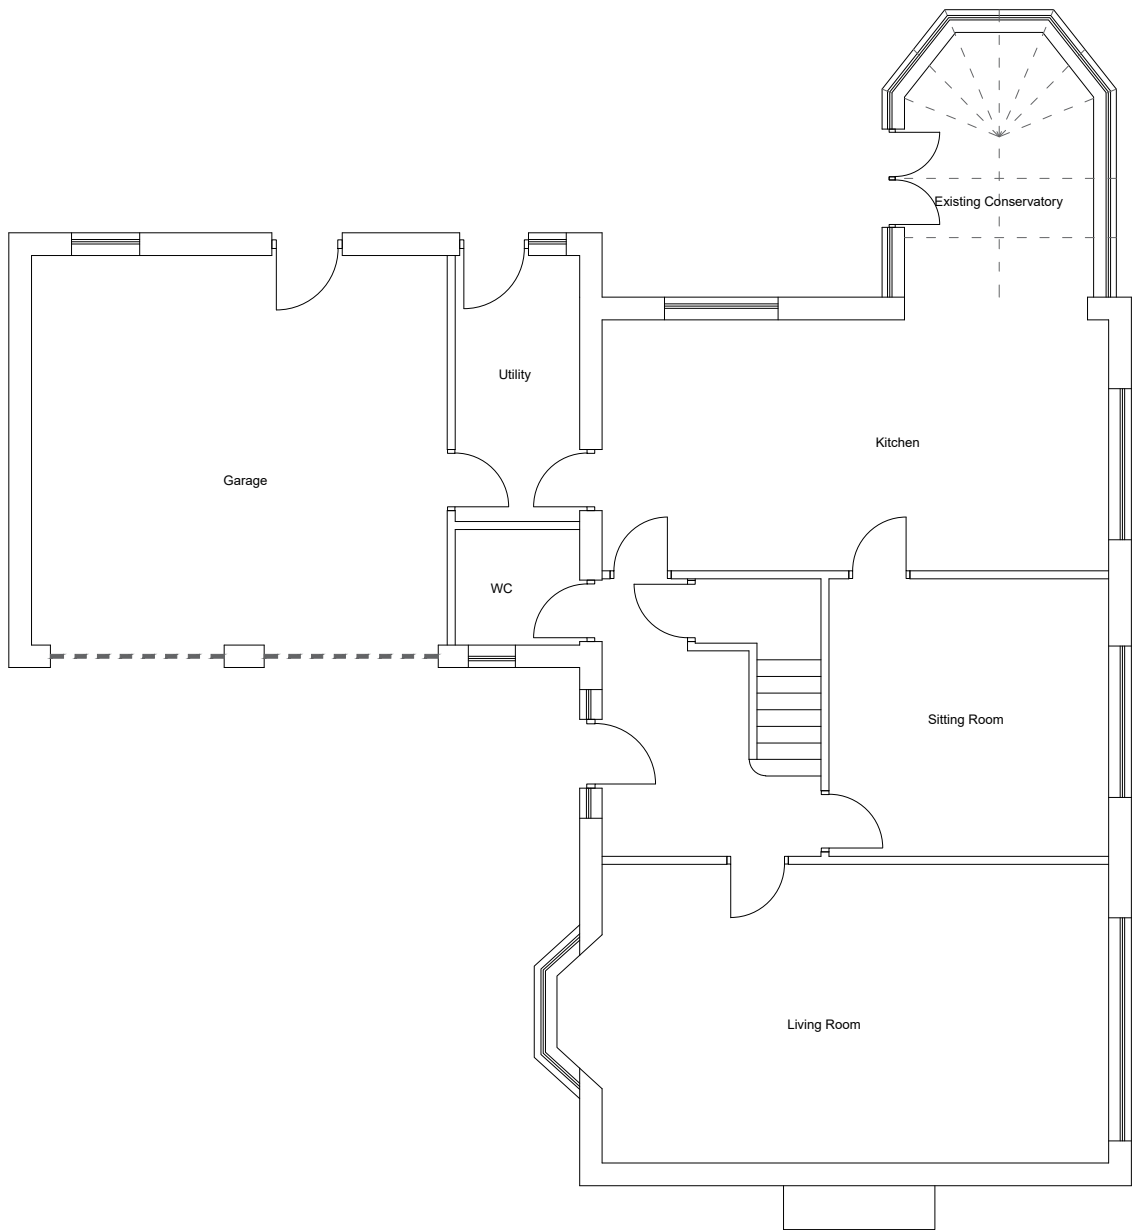

EXISTING GROUND FLOOR PLAN

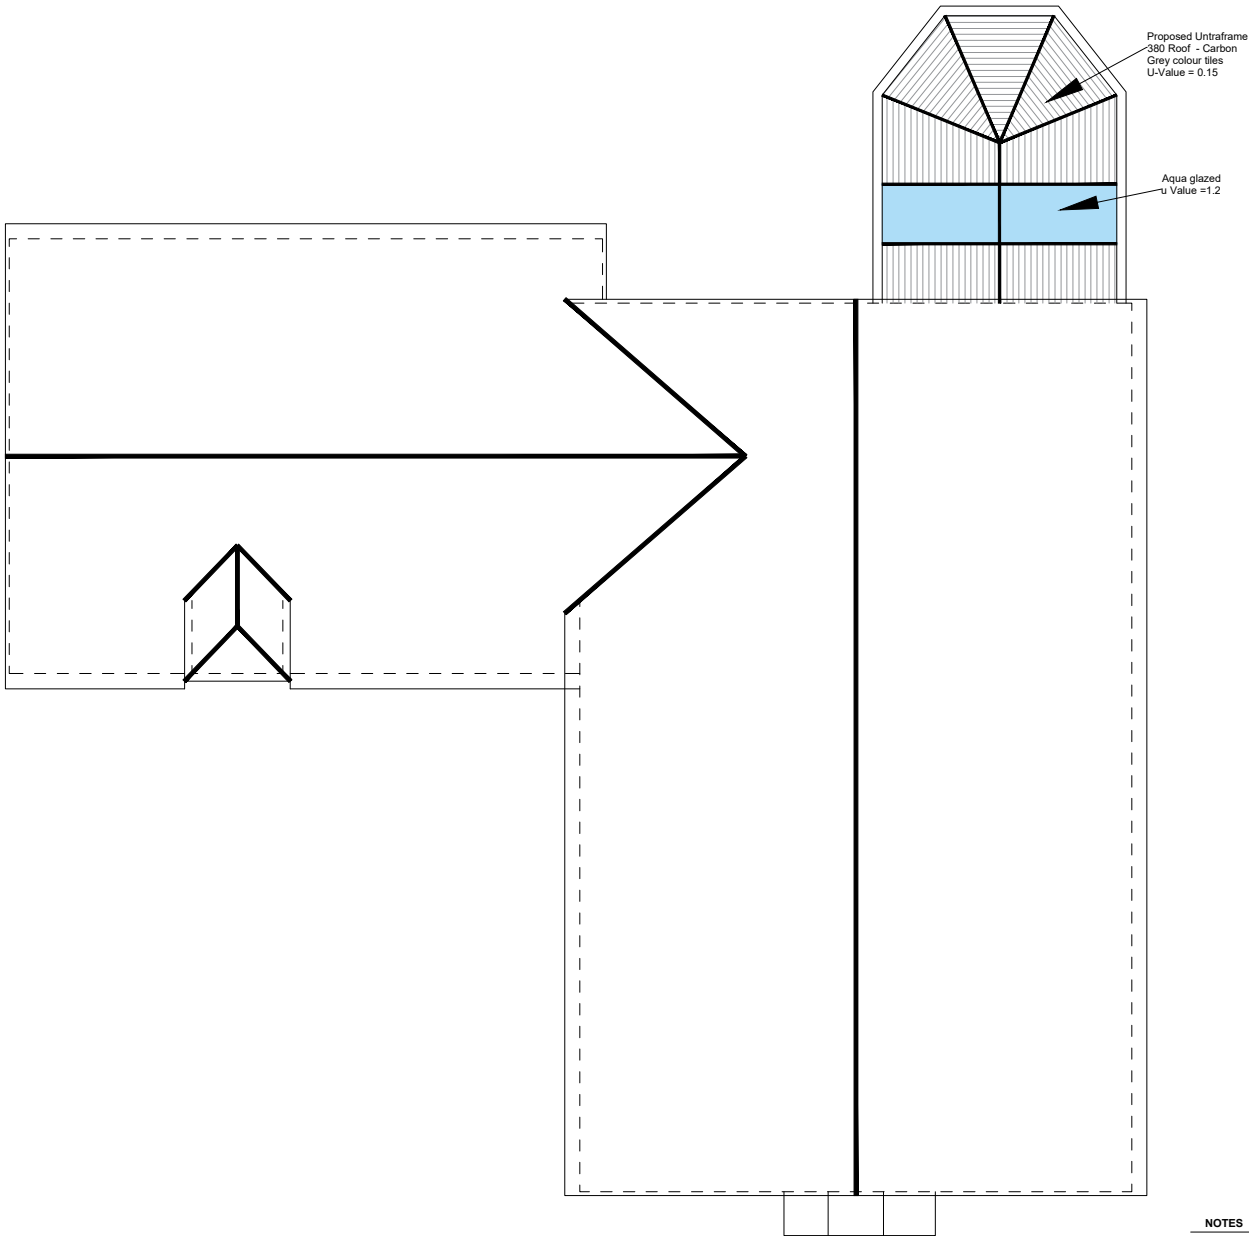

EXISTING ROOF FLOOR PLAN

NOTES
This drawing is subject to a detailed building and site survey, therefore no guarantee of its accuracy can be given.
This drawing has been draughted in accordance with the clients design requirements.
All areas are approximate and are subject to a detailed building and site survey and further design development.
All dimensions should be checked prior to commencement of construction on site. Measurements should not be taken off the drawing.

Rev	Revision	Date
JOB REF: 104534		
JOB PROPOSED ROOF REPLACEMENT TO ULTRATILED 380 ROOF SYSTEM AND FRAME REPLACEMENT		
ADDRESS 5a Towngate, Kirkburton, HUDDERSFIELD, HD8 0QP Mr & Mrs Reddiough		
DATE	SCALE	SHEET
01.07.26	1:100	4@A3