


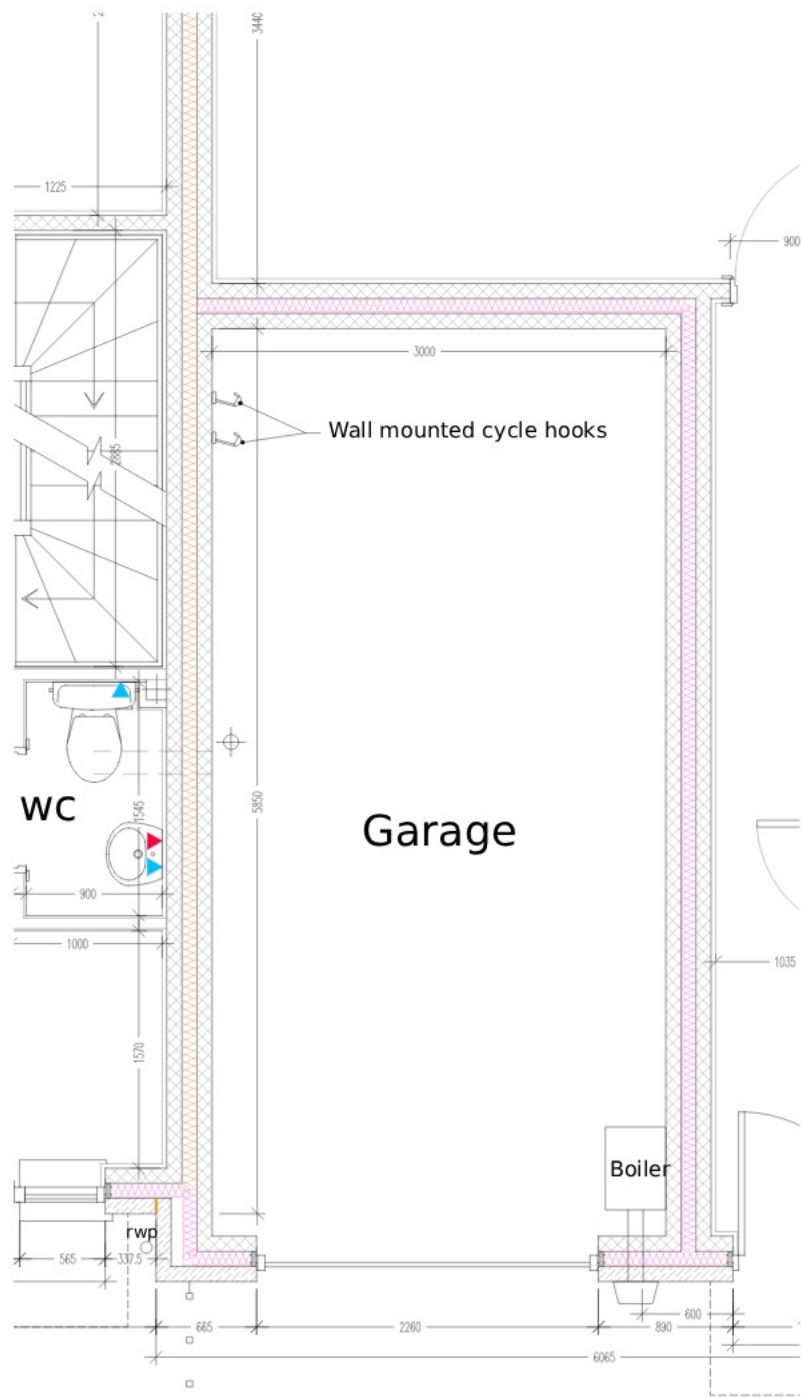

Partial Upper Ground Floor Plan



CYCLE STORAGE

14898-SELF-00-DR-A-4012

Client: Campbell Homes

Project: Residential Development at Ashbrow Road, Huddersfield

Scales@A1:
1:50

Drawn:
SJ

Date:
May 2025

Checked:

4 - TECHNICAL DESIGN

© This drawing is the property of SELF Architects Ltd and is subject to copyright. It cannot be reproduced in any form without express consent of the company. Written dimensions to be checked on site and discrepancies are to be reported prior to commencing work. Figured dimensions only are to be taken from this drawing. Do not scale. If in doubt ask.

4 More
London Riverside
London
SE1 2AU
0207 642 7979
selfarchitects.co.uk

Quayside House
Furnival Road
Sheffield,
S4 7YA
0114 226 0255

