


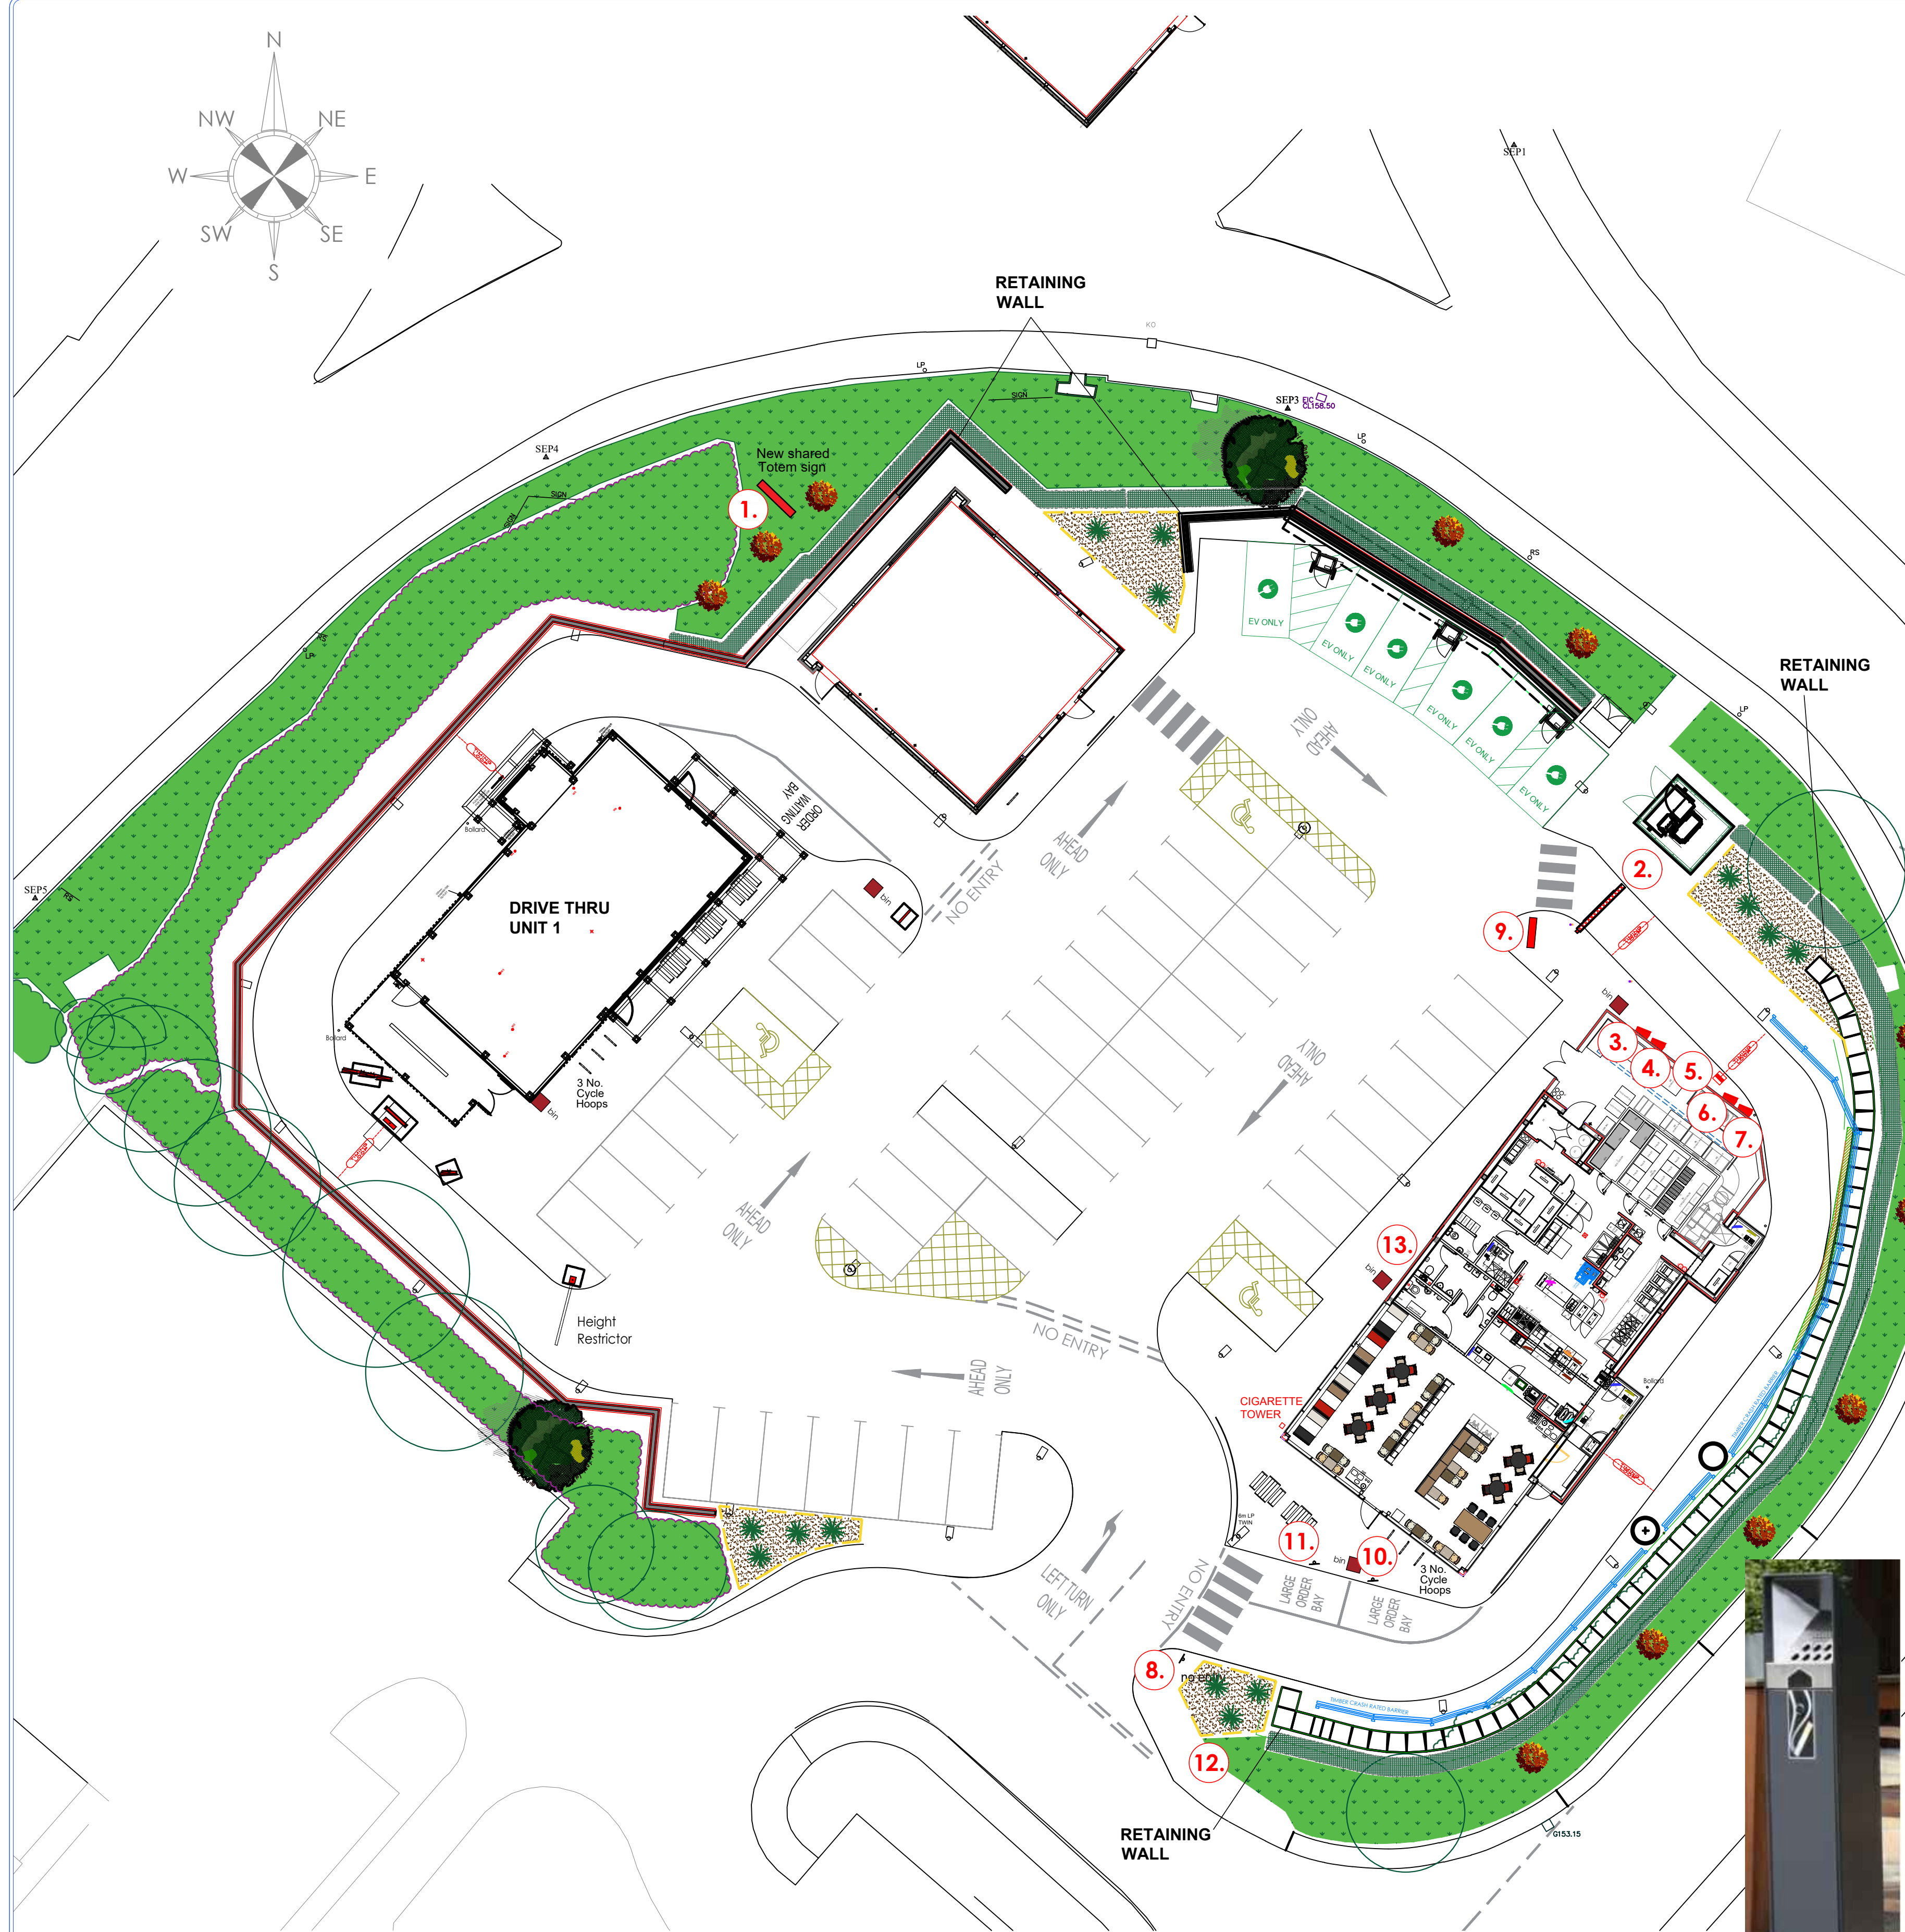

Proposed site signage plan
scale - 1:200 @ A1 / 1:400 @ A3

KFC PROPOSED EXTERNAL SIGNAGE SCHEDULE		
sign no.	signage image (nts)	description
1.		10m High double sided internally illuminated shared pylon sign constructed from: Mild steel frame and aluminium powder coated black RAL 9005 panels, signs to be face panels constructed from 3M Panaflex 3 with 3M vinyls applied for form logos. 3No. 2100x2100 internally illuminated signs. All signs to be illuminated using LEDs. 10000mm high x 2500mm wide x 200mm deep
2.		3.2m high single leg height restrictor constructed from 150x150mm mild steel posts, galvanised and powder coated red RAL 3020 (semi gloss finish) with 290x290mm aluminium truss frame powder coated RAL 3020 (semi gloss finish), 2.2m long, 360mm high, 30mm deep folded aluminium signage panel powder coated red RAL 3020 (semi gloss finish) with built-up DRIVE THRU letters in white with internal illumination and remaining text to be fitted in black and white reflective vinyls. Sign panel to be mounted onto horizontal truss frame. 76mmØ Aluminium pole with capped ends and powder coated red RAL 3020 (semi gloss finish) with new white reflective strips applied and suspended from truss frame by red RAL 3020 (semi gloss finish) steel chains. Pole to be set 2.7m to underside of pole above ground level.
3. & 4.		New wall mounted digital single screen menu board supplied and installed by Pioneer. Pioneer to securely fix back to brickwork wall & provide power and data from electric's cupboard through external wall.
5.		New speaker post. Power and data by shopfitter.
6. & 7.		New wall mounted digital single screen menu board supplied and installed by Pioneer. Pioneer to securely fix back to brickwork wall & provide power and data from electric's cupboard through external wall.
8.		Non illuminated traffic no entry sign.. sign to be constructed from umbra grey RAL 7022 powder coated 76mmØ Metal.
9.		Non illuminated traffic directional sign. Sign to be constructed from black RAL 9005 powder coated aluminium frame with 700x500mm double sided signage panel set within outer frame. Graphic signage panels to be fitted with reflective film. 1200mm high x 760mm wide x 260mm depth.
10. & 11.		Non illuminated large order bay sign to be constructed from umbra grey RAL 7022 powder coated 76mmØ metal post set 1500mm above ground level with 300x200mm aluminium signage panel decorated with digitally printed vinyl with protective laminate applied to front face fixed to metal post. 1500mm high x 300mm wide x 79mm deep
12.		3.3m long banner frame constructed from 100x100x3mm SHS mild steel with fully welded joints frame in black RAL 9005 powder coated finish with 2mm thick black RAL 9005 powder coated perforated metal sheets with 20mmØ holes in 21mm pitch pattern. Frame and perforated sheets to be galvanised before powder coating. 2.200m high x 5.200m wide x 0.100m depth
13.		Non illuminated customer car park disclaimer sign to be constructed from 3mm thick aluminium panel decorated with digitally printed vinyls with protective laminare applied to front face. Sign to be fixed to lighting column set 1750mm above ground level. 700mm high x 500mm wide x 3mm depth.



CIGARETTE BIN
1No. REQUIRED

© copyright 2026

This drawing and the copyrights and patents therein are the designer's property and may not be used or reproduced - only under contract. All rights reserved.

ALL DIMENSIONS TO BE CHECKED ON SITE.

DO NOT SCALE FROM THIS DRAWING EXCEPT FOR THE PURPOSES OF LOCAL AUTHORITY PLANNING

I.	16/07/26	Pylon sign detail clarified and updated
H.	28/05/26	Reduced pylon sign to 10m.
G.	09/04/26	Note for retaining wall added, white lining altered.
F.	08/04/26	Timing loops added for kfc and starbucks DT Lanes
E.	08/04/26	Retaining wall note duplicated
D.	02/04/26	Retaining wall noted on
C.	31/03/26	Cigarette tower shown & no entry sign colour shown.
B.	30/03/26	Updated as per latest site visit.
A.	24/03/26	Updated as per latest drawings
rev	date	description

Frank Belshaw
Building Surveyors Limited

wheatley springs bam, wheatley lane road,
barrowford, nelson, lancashire, BB9 6QS.
tel no. (01282) 699668. fax no. (01282) 602447.

Soul Foods Group

KFC

NEW DRIVE THRU 2

store address

BIRSTALL
GELDERD ROAD,
BIRSTALL, BATLEY,
WF17 9TB

client

CHICKEN CABINS LTD

drawing title

PROPOSED
SITE SIGNAGE ADS PLAN

drawn by	checked	date
SES	----	23/07/2024
store no.	scale	
0000	1:200 @ A1	

KFC drawing no.	FB ref.	revision
0000/2024/G123	2024/84	I