



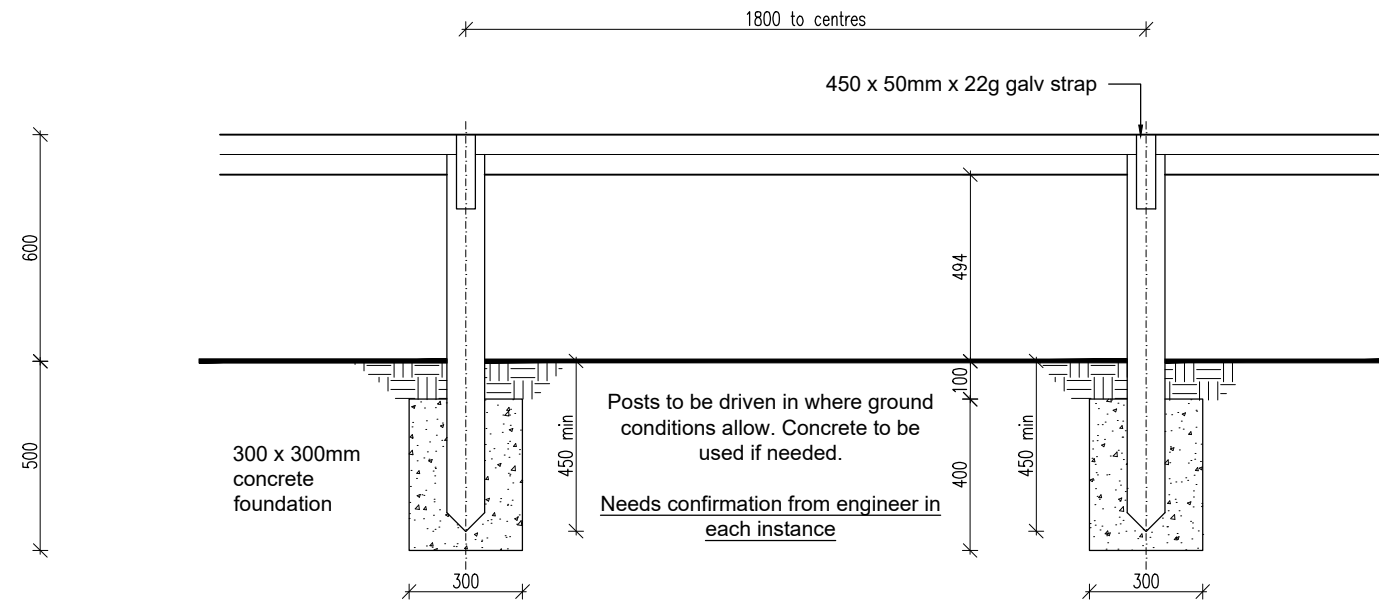


600mm Knee Rail

(1:20)

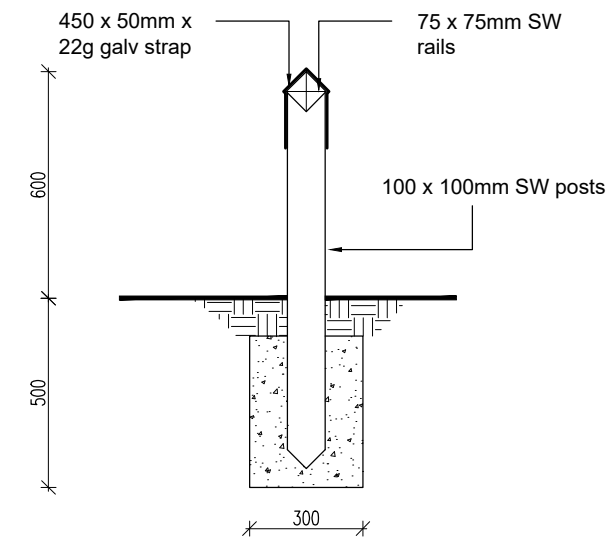


600mm - Section

(1:20)

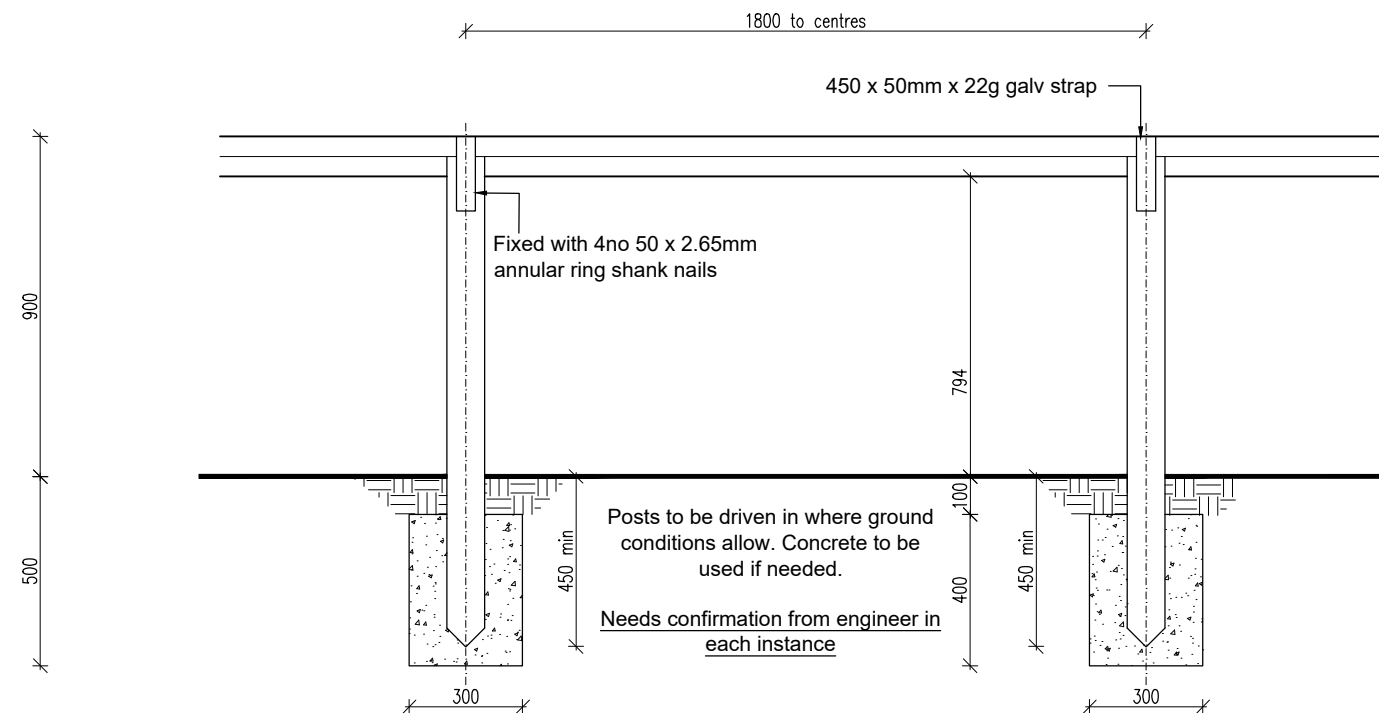


900mm Knee Rail

(1:20)

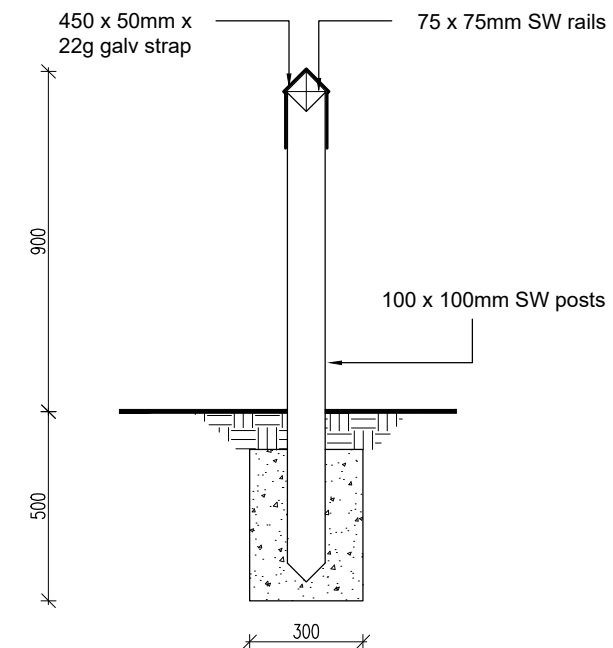

900mm - Section

(1:20)

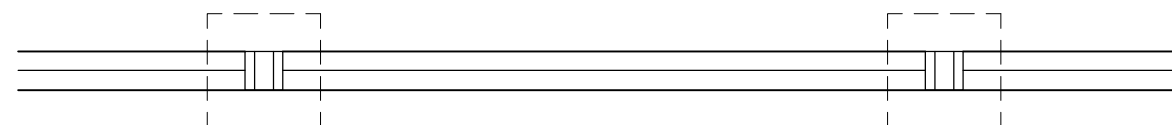

Knee Rail 600/900mm - Plan

(1:20)

Rev	Details	Date	By	Chk
DATE	13.02.2020	DRAWN	BH	
SCALE	1:20 @ A3	CHK	H51	
Standard Detail 5000 Series				
Knee Rail 600-900mm				
Dwg No	SD/5001	Rev	--	
Keepmoat, The Waterfront, Lakeside Boulevard, Doncaster, DN4 5PL. Tel: 01302 347605 www.keepmoat.com				

Treatment: All timbers to be preservative stained, including any cut ends