
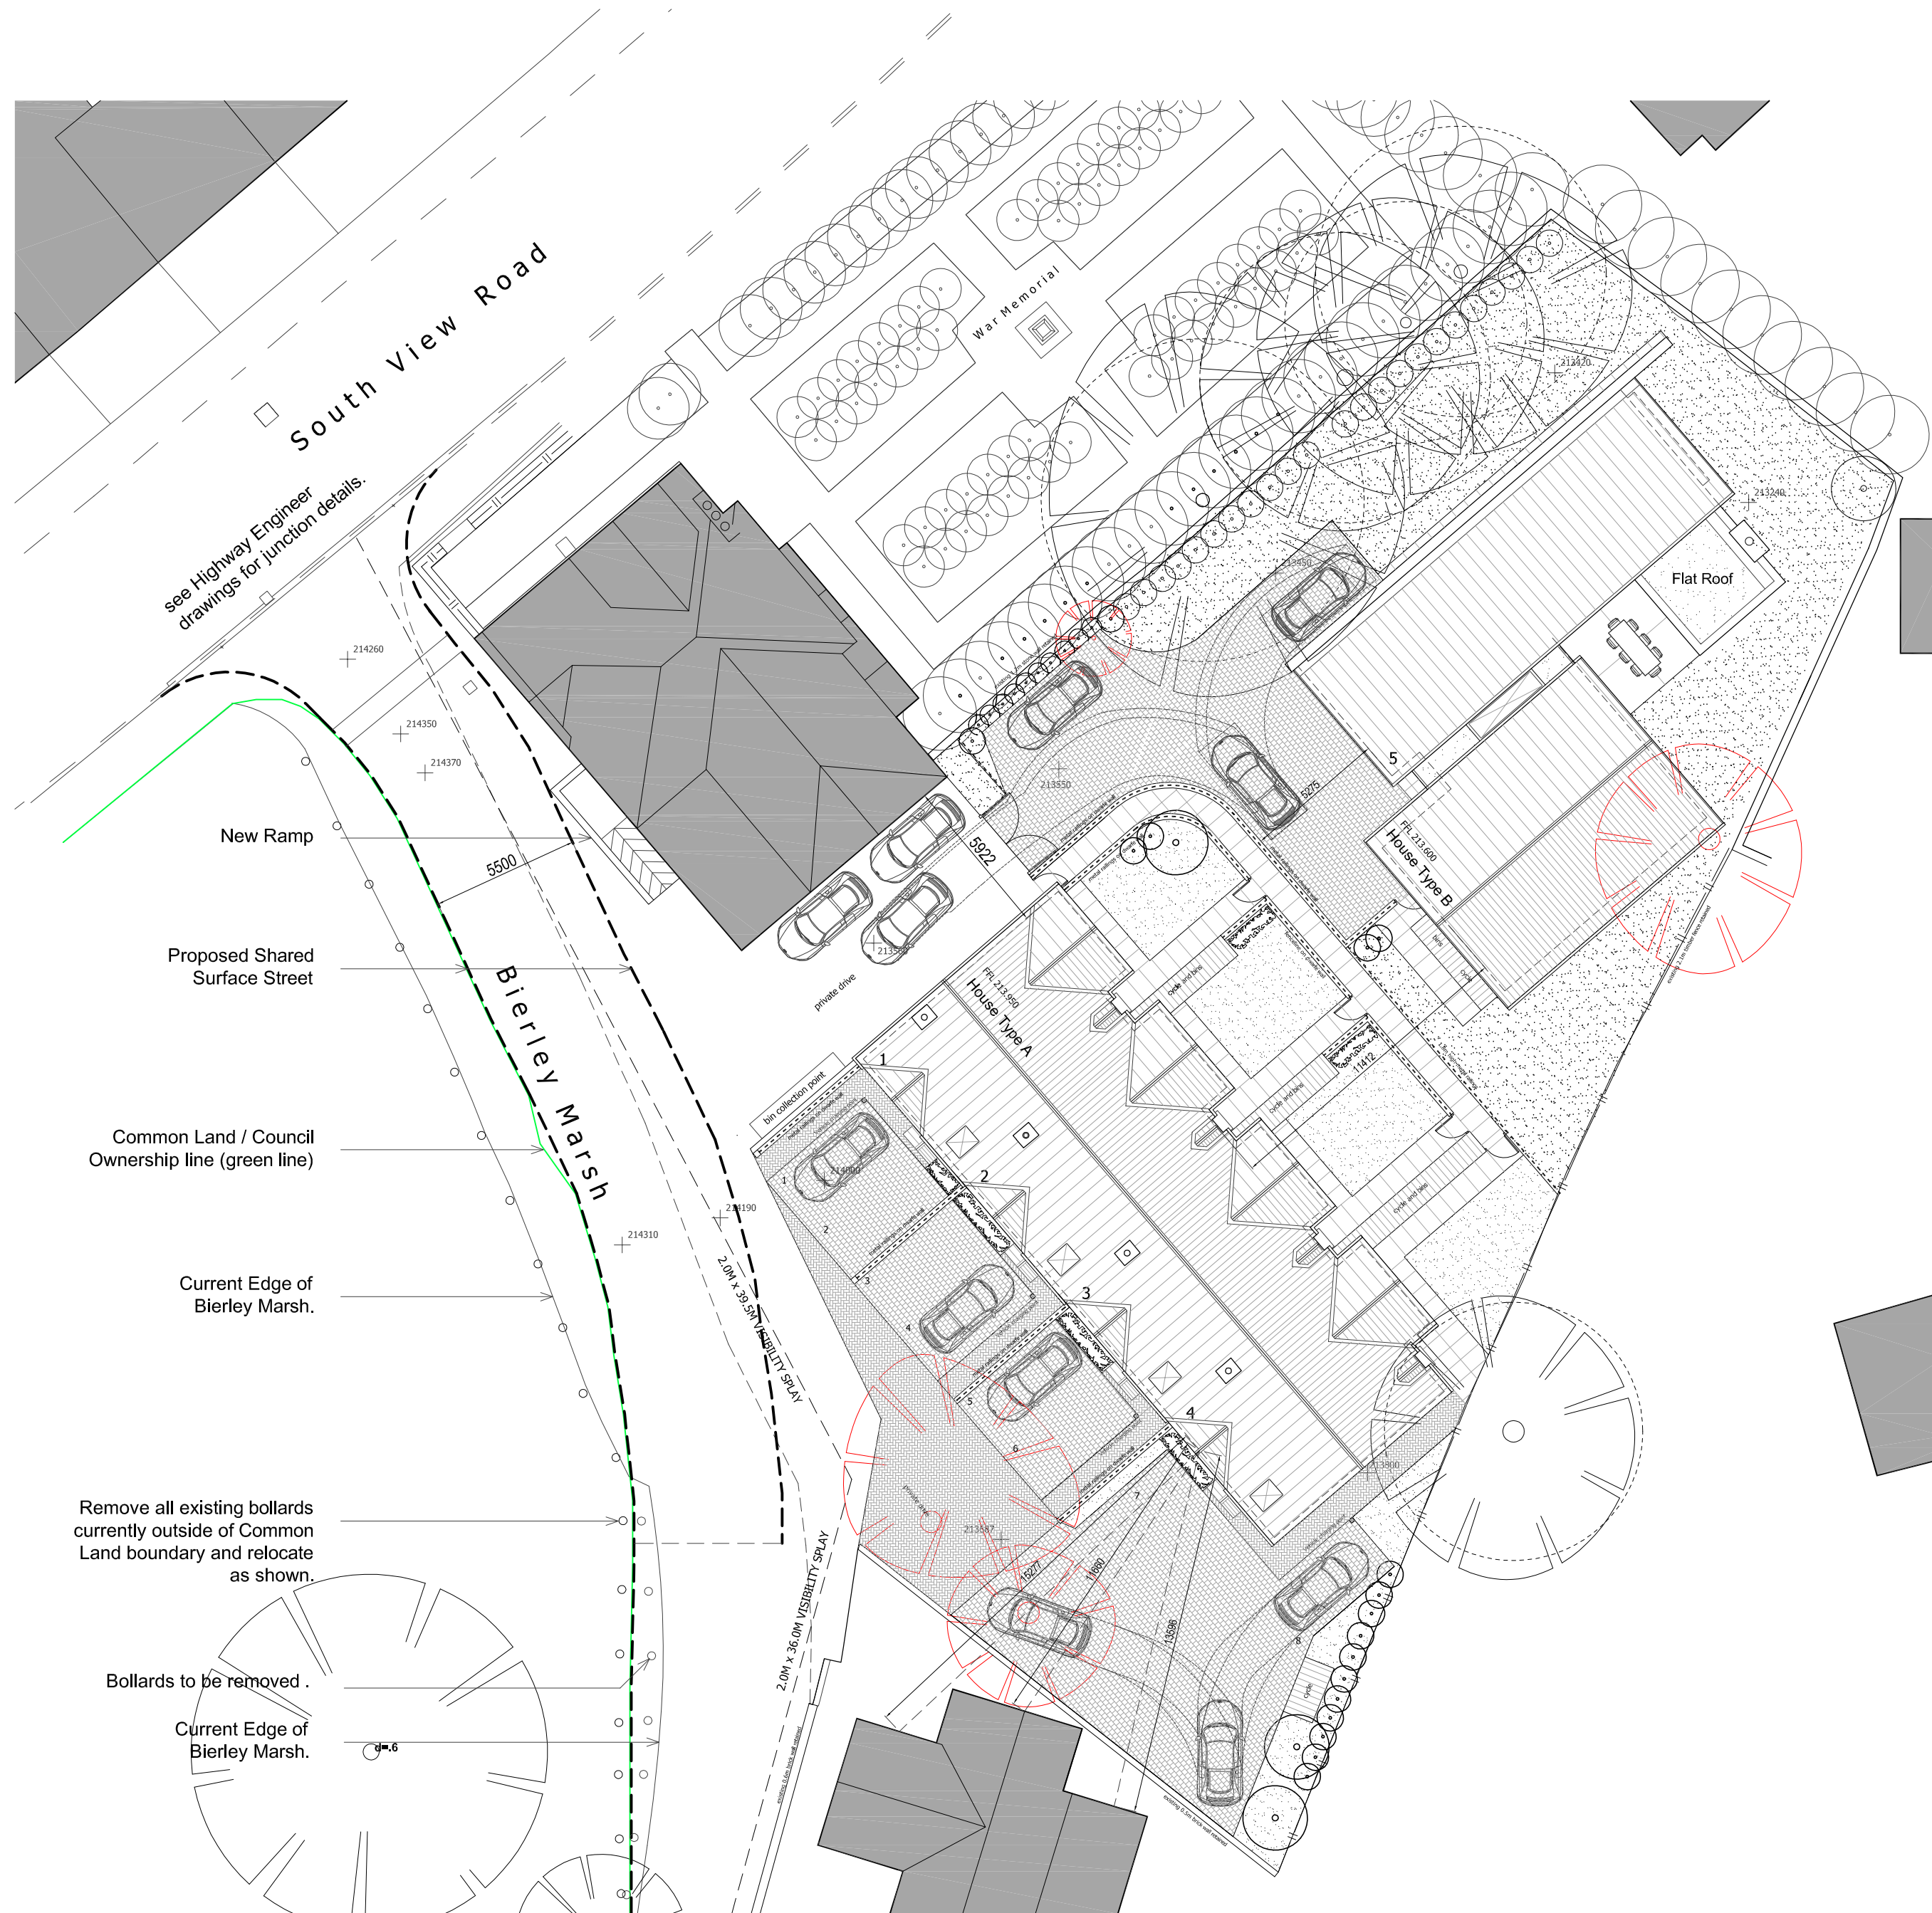


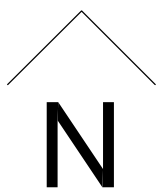

proposed site layout. scale 1 : 200 @ A2

NOTES

Do not scale from this drawing.

This drawing is solely for the use of obtaining Planning Permission.

Site Area : 1715 m2 18460 sq ft

B Vehicular tracking to Unit 5 added 19/08/21 jszn npj
A Shared Road relocated 20/05/21 jszn npj

Rev	Description	Date	Dr by	App by
original by jszn		date created 24/11/20	approved by nj	

npjacques@nj-architects.co.uk
10 Castle Yard
Riley, LS29 9DT
01943 60381
Copyright 2012
njARCHITECTS



client name Owens Developments Ltd			
project New Dwellings - Land at St Lukes.			
drawing Proposed Site Layout			
project number 19/157	plot date 24/11/20	scale 1:200	@A2
drawing number 104	rev B	issue status Planning Submission	

This drawing is to be read in conjunction with all related drawings. All dimensions must be checked and verified on site before commencing any work or producing shop drawings. The originator should be notified immediately of any discrepancy.