


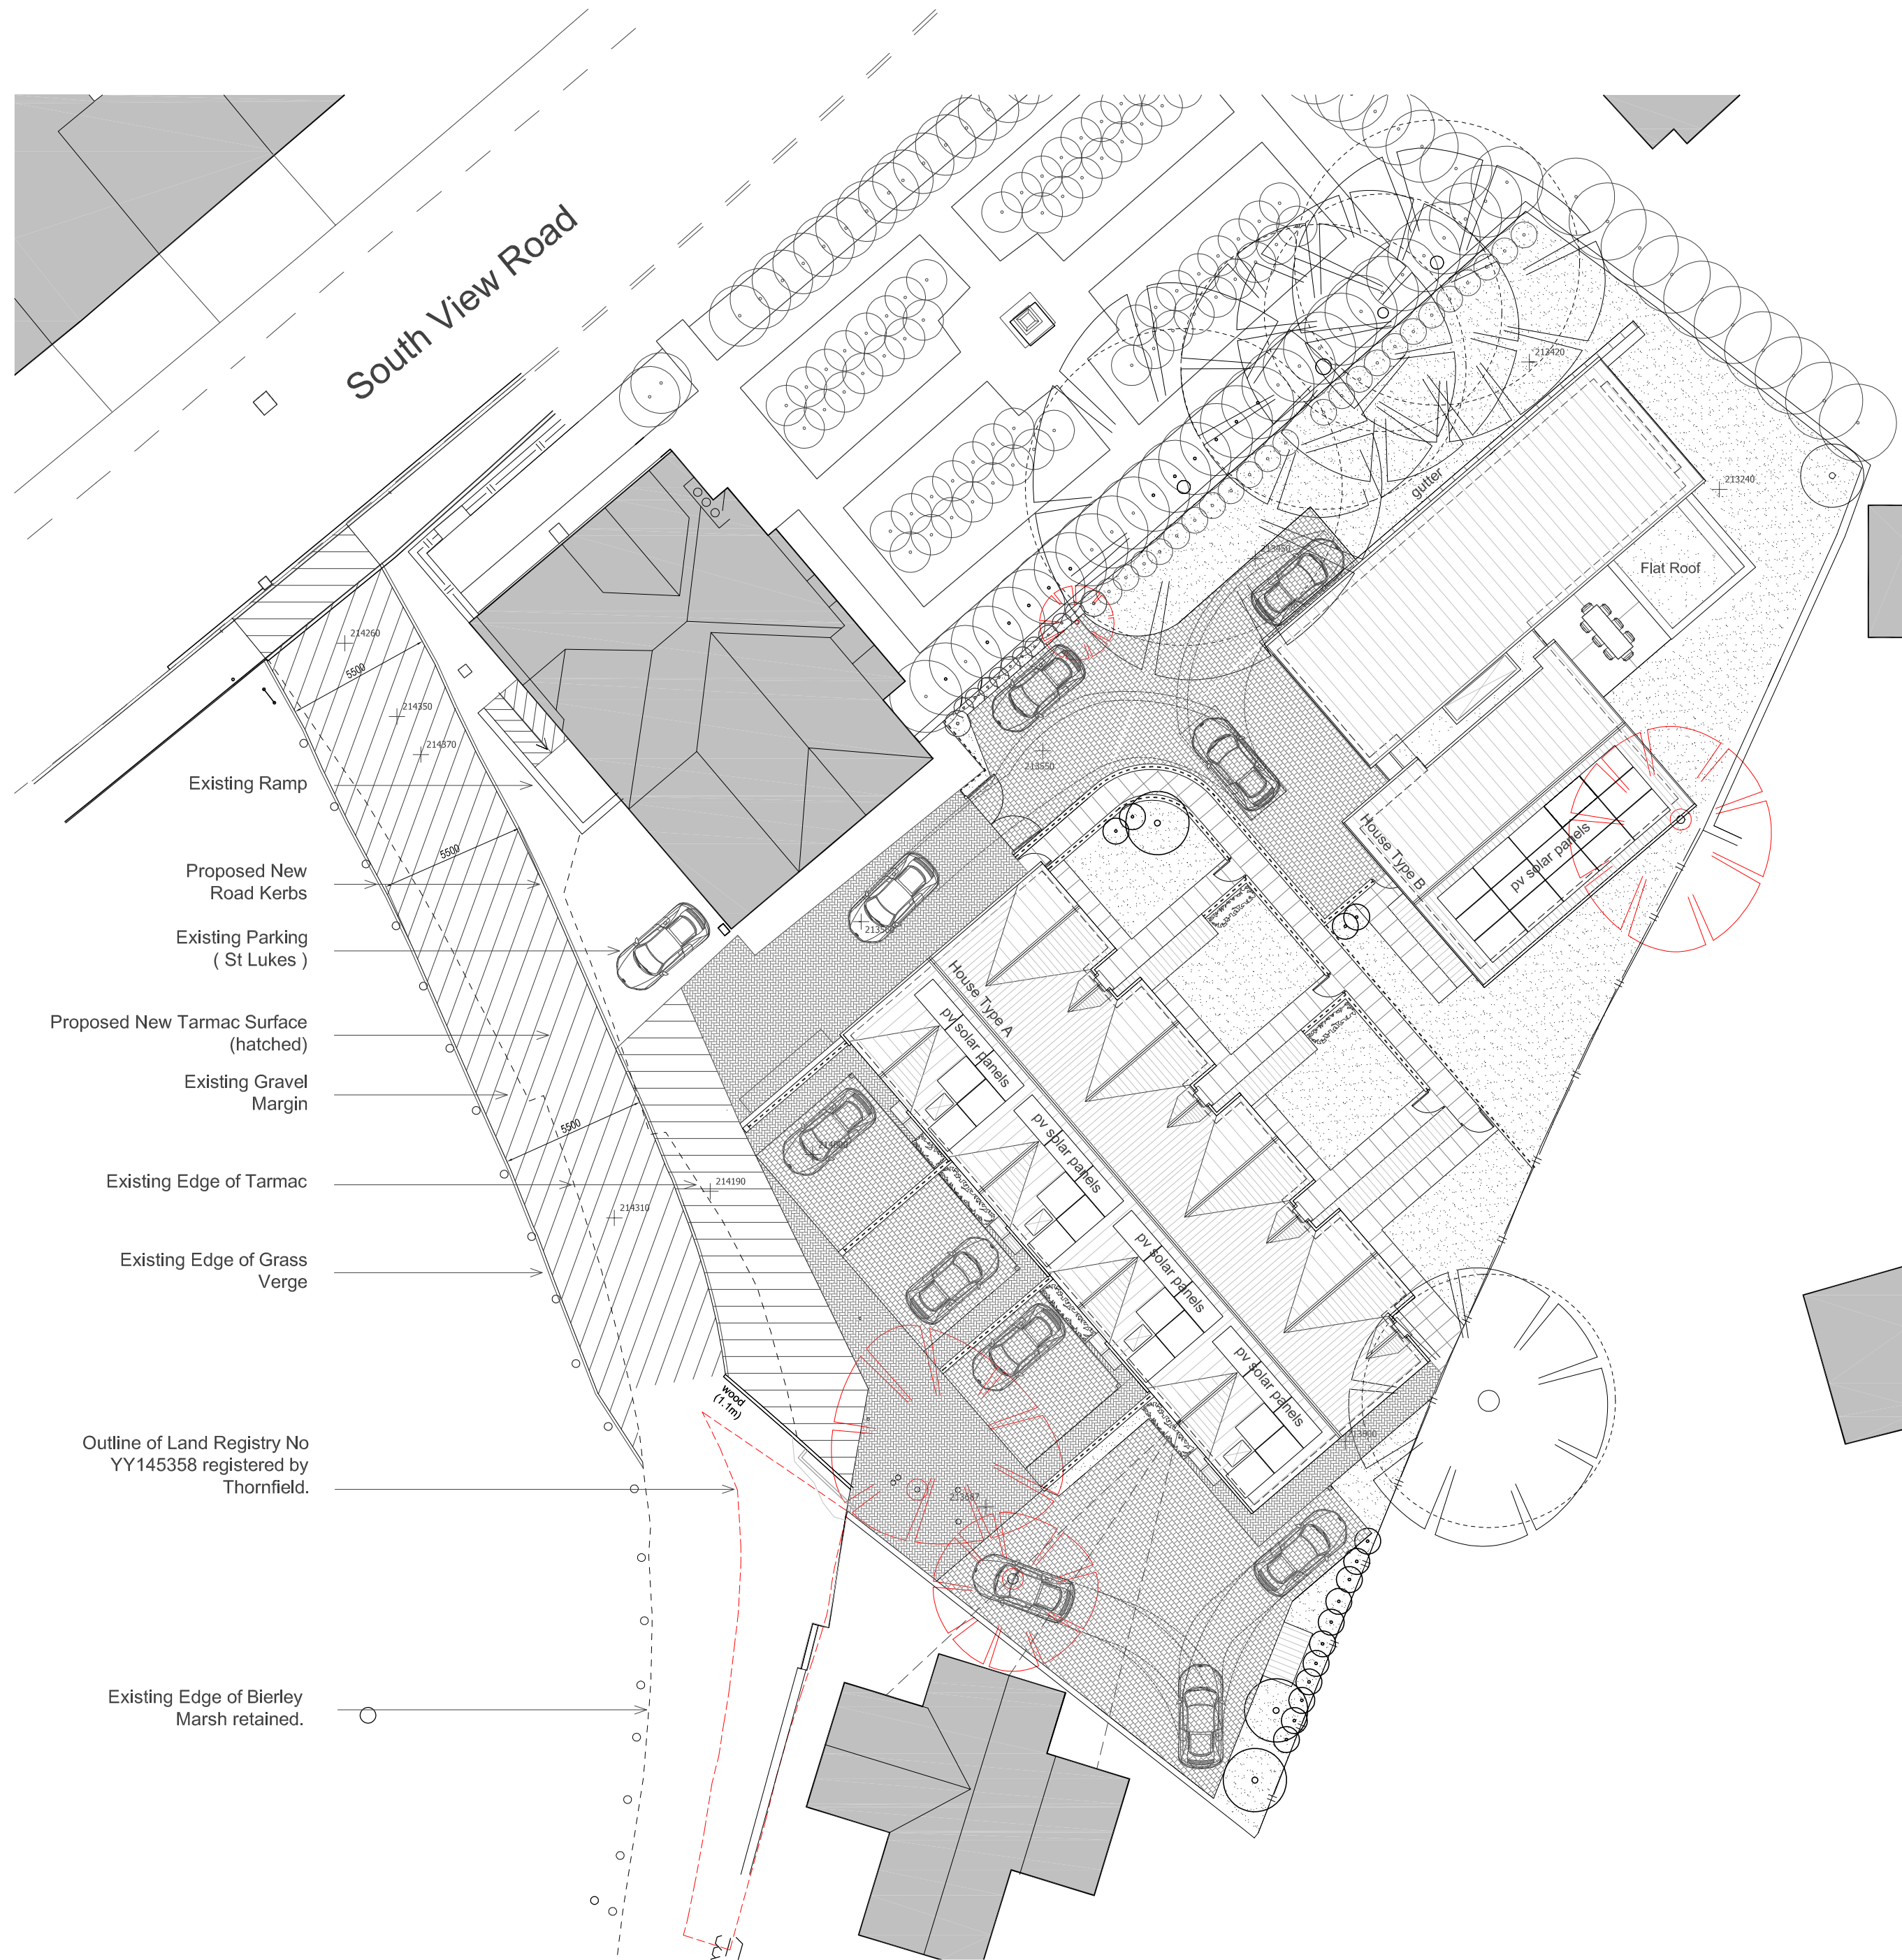

proposed site layout. scale 1 : 200 @ A2

NOTES

Do not scale from this drawing.

This drawing is solely for the use of obtaining Planning Permission.

Site Area : 1715 m2 18460 sq ft

//// Area of resurfacing

J	PV solar panels added	21/04/26	jszn	npj
H	Chimney stack omitted	02/10/25	jszn	npj
G	Coordination of Resurfacing Works	29/05/25	jszn	npj
F	Coordination of Resurfacing Works	07/04/25	jszn	npj
E	Updated topo added	26/02/25	jszn	npj
D	Hatched area of existing track added	5/11/24	jszn	npj
C	Land Registry outline In-front of Thornfield added	12/10/22	jszn	npj
B	Vehicular tracking to Unit 5 added	19/08/21	jszn	npj
A	Shared Road relocated	20/05/21	jszn	npj

Rev	Description	Date	Dr by	App by
original by		date created		approved by
jszn		24/11/20		npj

npjacques@nj-architects.co.uk
10 Castle Yard
Bileley, SS29 9DT
01943 906381
Copyright 2012
njARCHITECTS



client name		Owens Developments Ltd	
project		New Dwellings - Land at St Lukes.	
drawing		Proposed Site Layout	
project number	19/157		plot date
			24/11/20
drawing number	104		scale
			1:200 @A2
drawing number	rev	issue status	
	J	Planning Submission	

This drawing is to be read in conjunction with all related drawings. All dimensions must be checked and verified on site before commencing any work or producing shop drawings. The originator should be notified immediately of any discrepancy.