




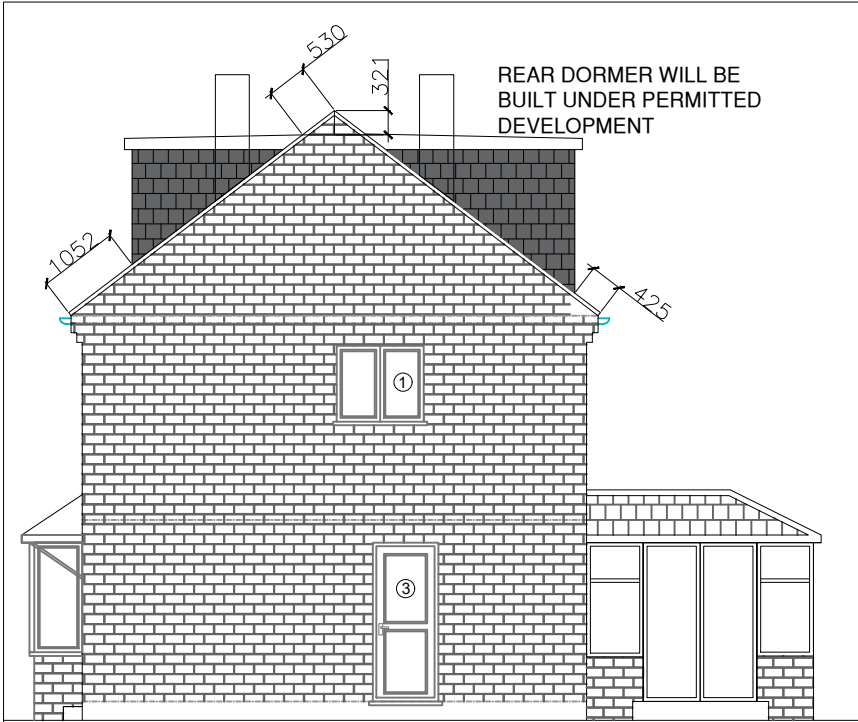

PROPOSED SIDE ELEVATION
(North East)

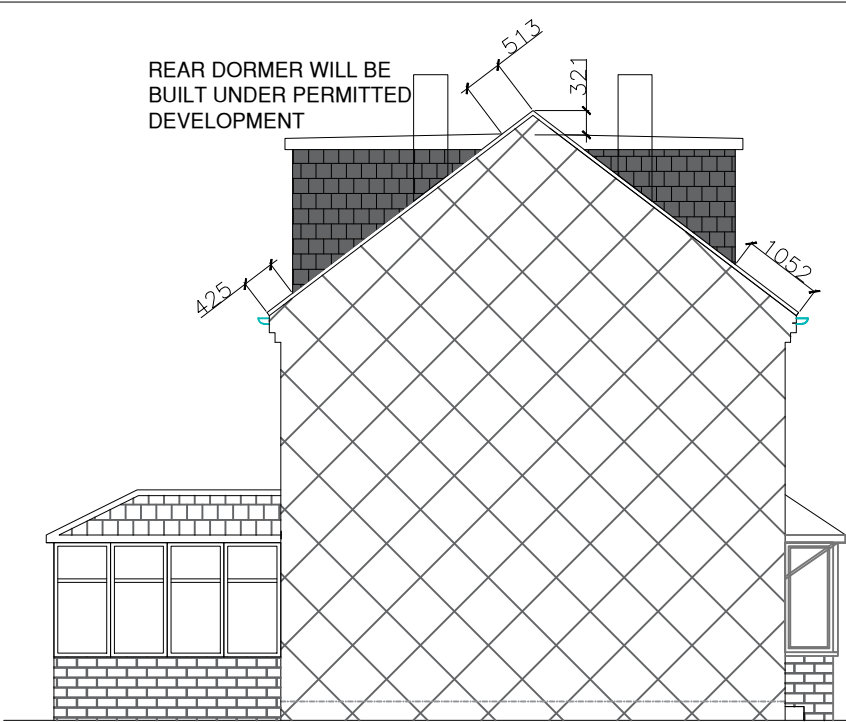

PROPOSED SIDE ELEVATION
South West

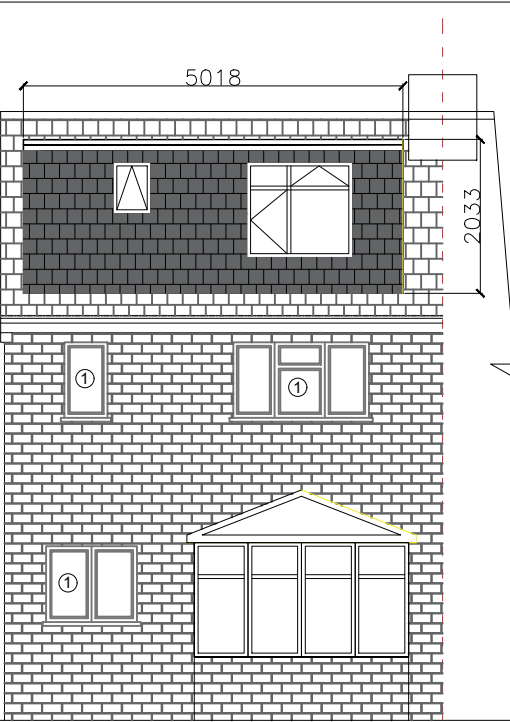


PROPOSED REAR ELEVATION
North West




PROPOSED FRONT ELEVATION
South East



EXISTING SIDE ELEVATION
(North East)

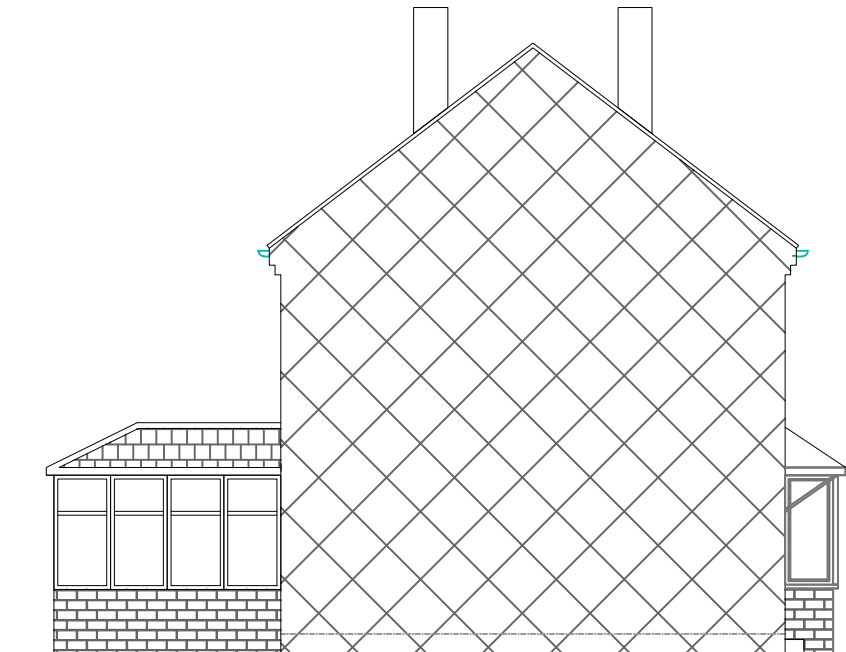

EXISTING SIDE ELEVATION
South West

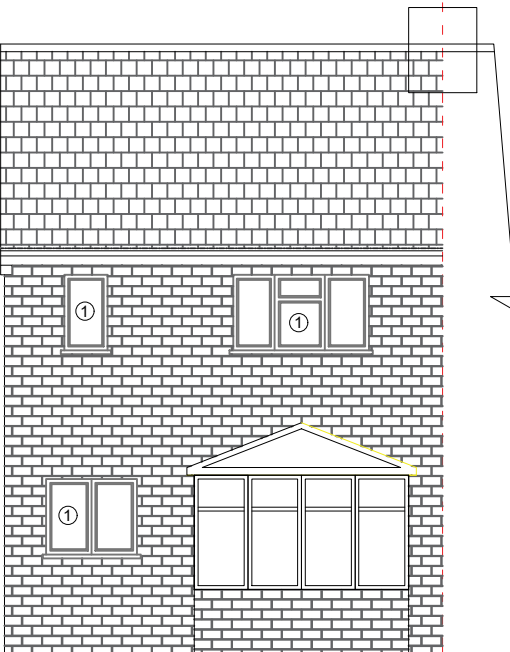

EXISTING REAR ELEVATION
North West



EXISTING FRONT ELEVATION
South East

KEYS



Existing plain Tiles



Proposed Roman tiles matching to Existing



Existing Brick work



Proposed Brick work



Elevation through Gable end

- ① Existing UPVC white frame window
② Proposed UPVC window in white colour
③ Existing UPVC door
④ Proposed UPVC composite door in white colour

NOTES

This drawing is subject to a detailed building and site survey, therefore no guarantee of its accuracy can be given. This drawing has been draughted in accordance with the clients design requirements. All areas are approximate and are subject to a detailed building and site survey and further design development. All dimensions should be checked prior to commencement of construction on site. Measurements should not be taken off the drawing.

Rev	Revision	Date
JOB		
PROPOSED FRONT DORMER EXTENSION		
ADDRESS		
16 Syke Ings Close Dewsbury WF12 8HF		
Mr Mohammad Anees		
DATE	SCALE	SHEET
08.07.26	1:100	3@A3