




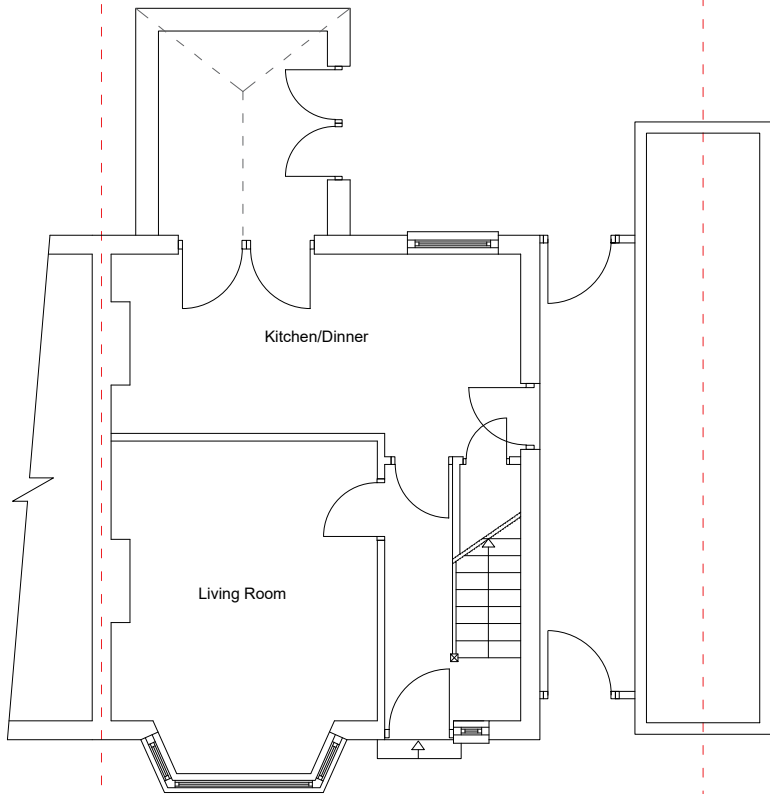


EXISTING GROUND FLOOR PLAN

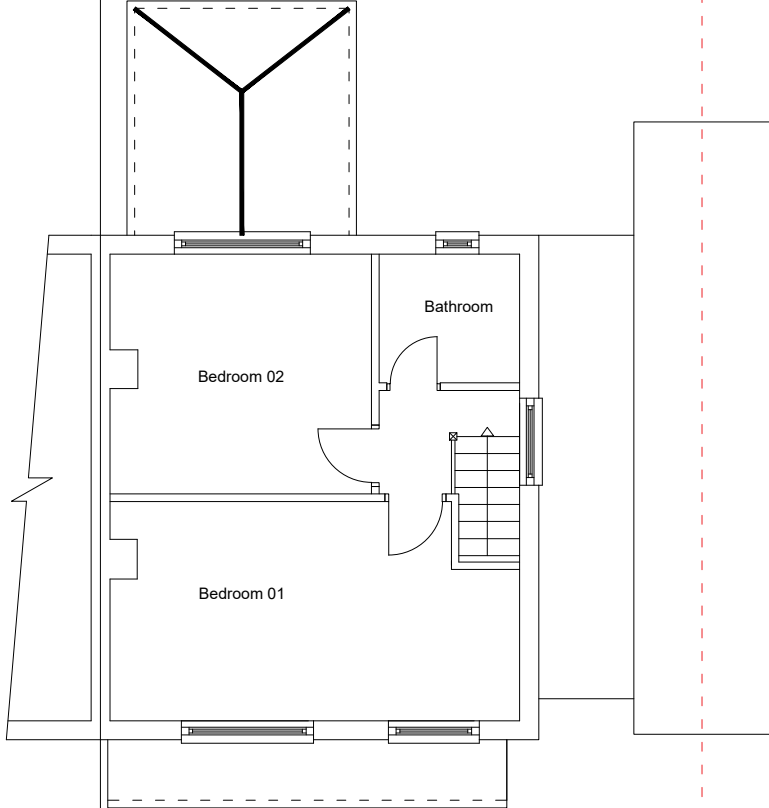


EXISTING FIRST FLOOR PLAN

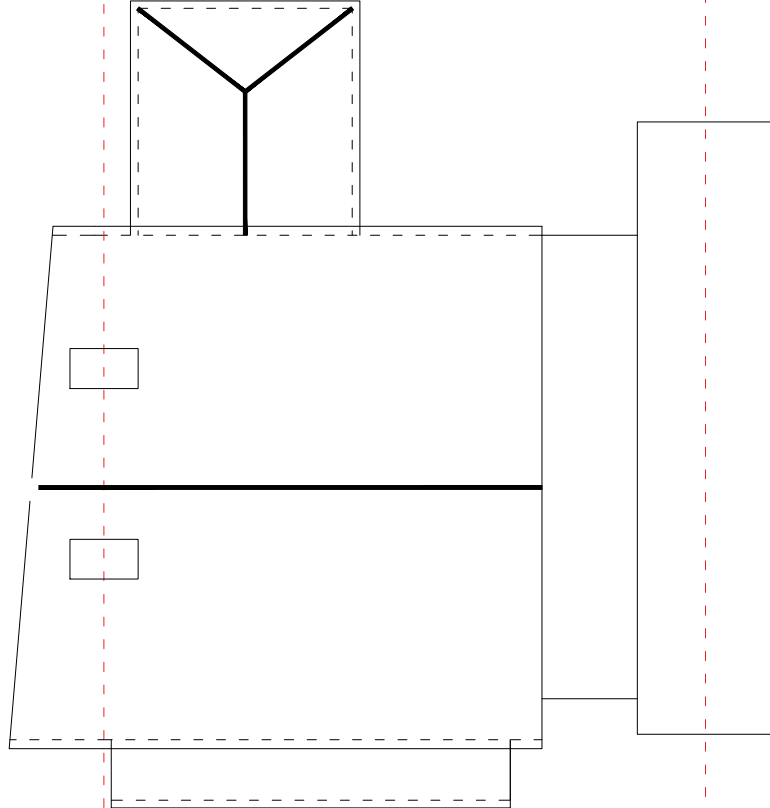


EXISTING ROOF PLAN

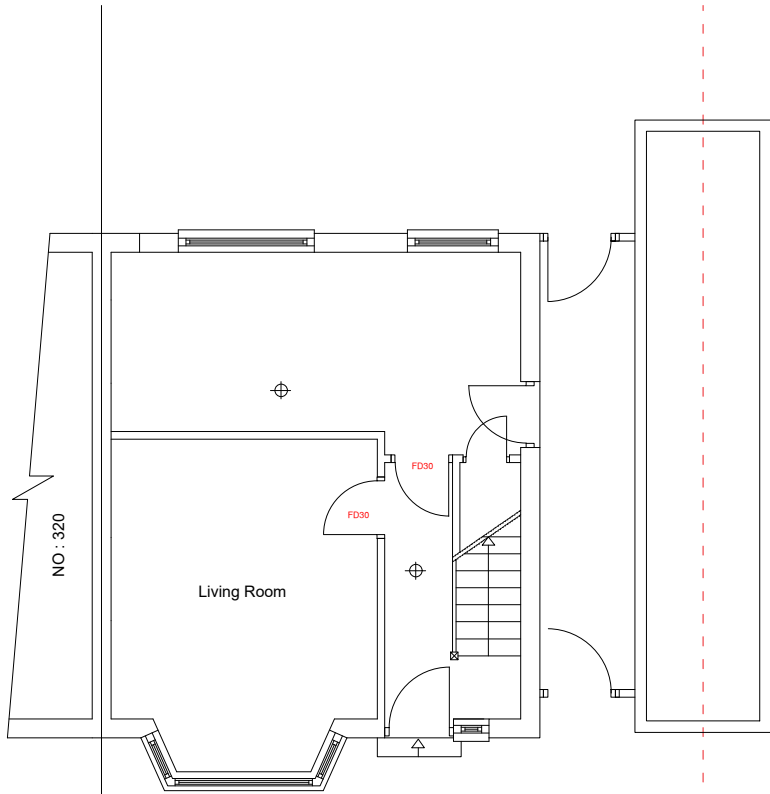

PROPOSED GROUND FLOOR PLAN

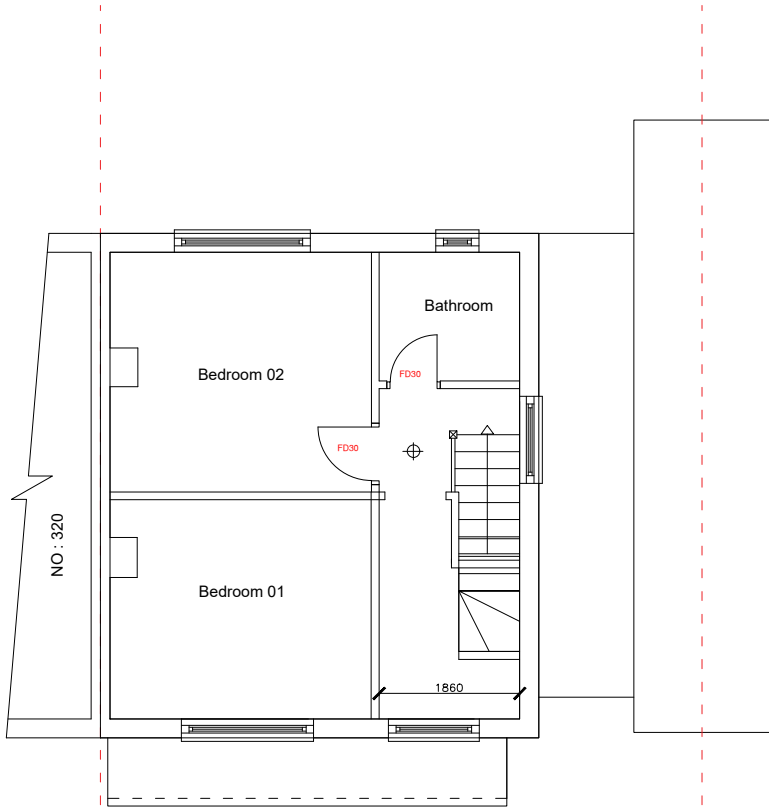

PROPOSED FIRST FLOOR PLAN

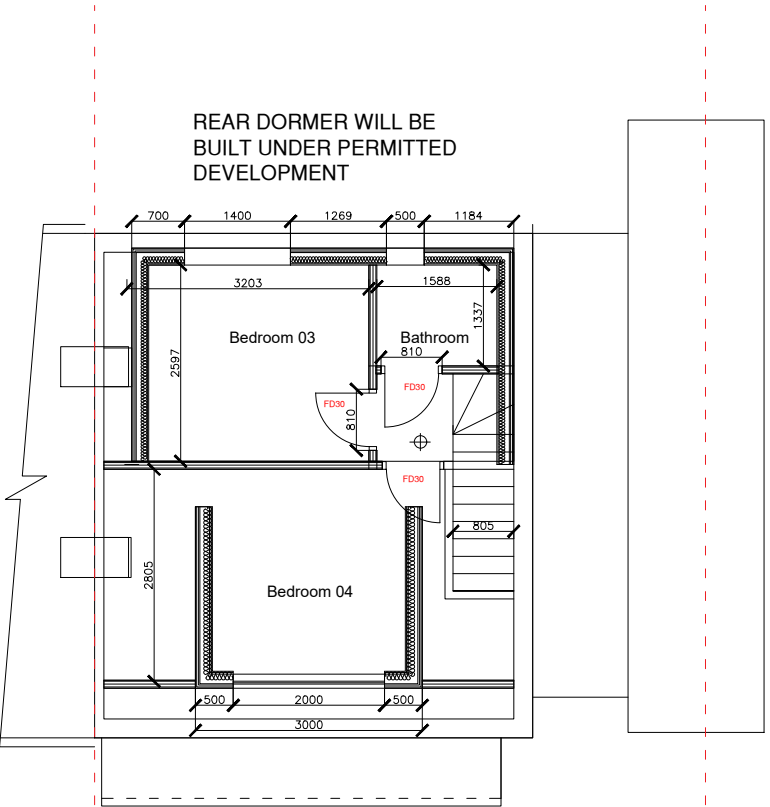

PROPOSED SECOND FLOOR PLAN

REAR DORMER WILL BE
BUILT UNDER PERMITTED
DEVELOPMENT

- KEYS**
- SOUNDER
 - EMERGENCY EXIT LIGHT
 - SMOKE ALARM INTERLINKED AND MAINS OPERATED WITH BATTERY BACKUP
 - HEAT DETECTOR

NOTES

20 MIN. FIRE DOOR

This drawing is subject to a detailed building and site survey, therefore no guarantee of its accuracy can be given.

This drawing has been designed in accordance with the clients requirements.

Areas shown are approximate and are subject to a detailed building and site survey and further design development.

All dimensions should be checked prior to commencement of construction on site. Measurements should not be taken off the drawing.

Rev	Revision	Date
JOB		
PROPOSED FRONT DORMER EXTENSION		
ADDRESS		
16 Syke Ings Close Dewsbury WF12 8HF		
Mr Mohammad Anees		
DATE	SCALE	SHEET
08.07.26	1:100	2@A3