



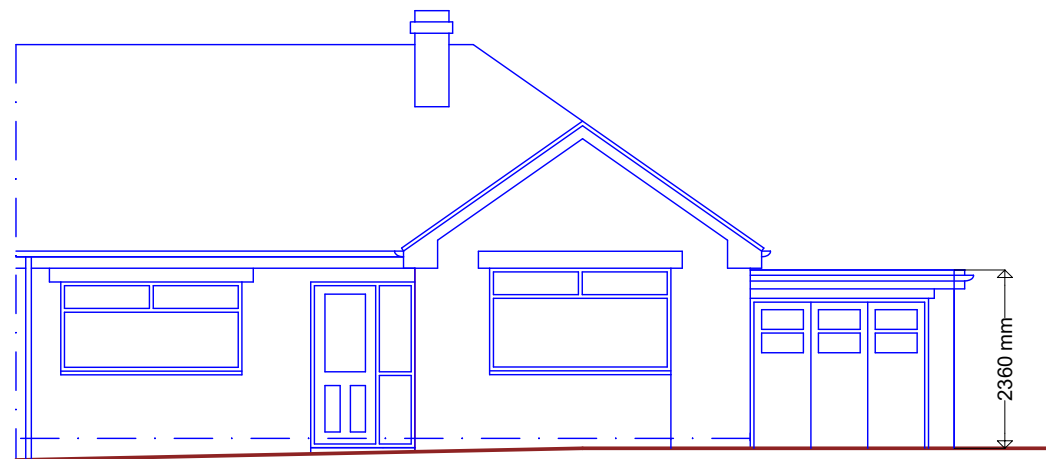


Front Elevation (North)



Side Elevation (West)

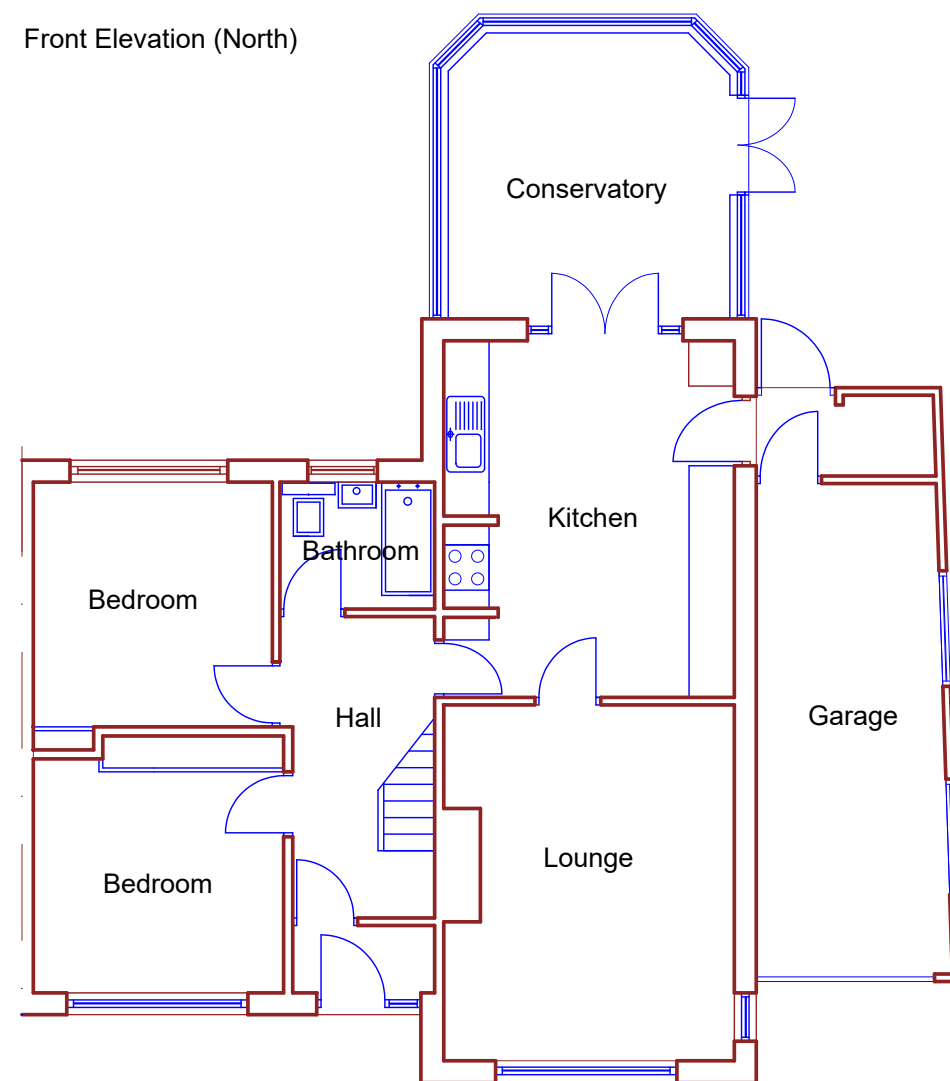

GROUND FLOOR

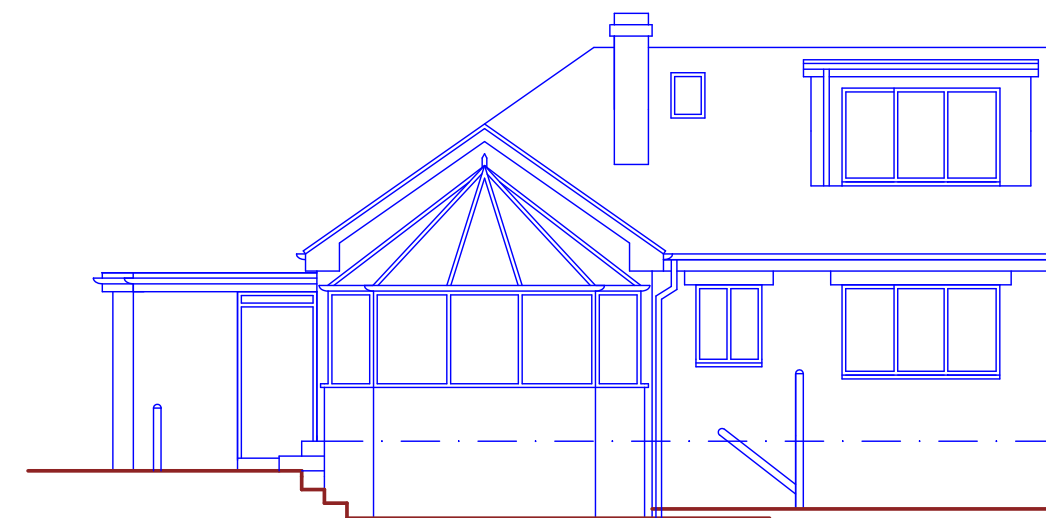

Rear Elevation (South)

PROPOSED GARAGE CONVERSION
Plans as existing

155, Bradley Road, Huddersfield

1:100 @A3

Drawing 1A

June 2026