



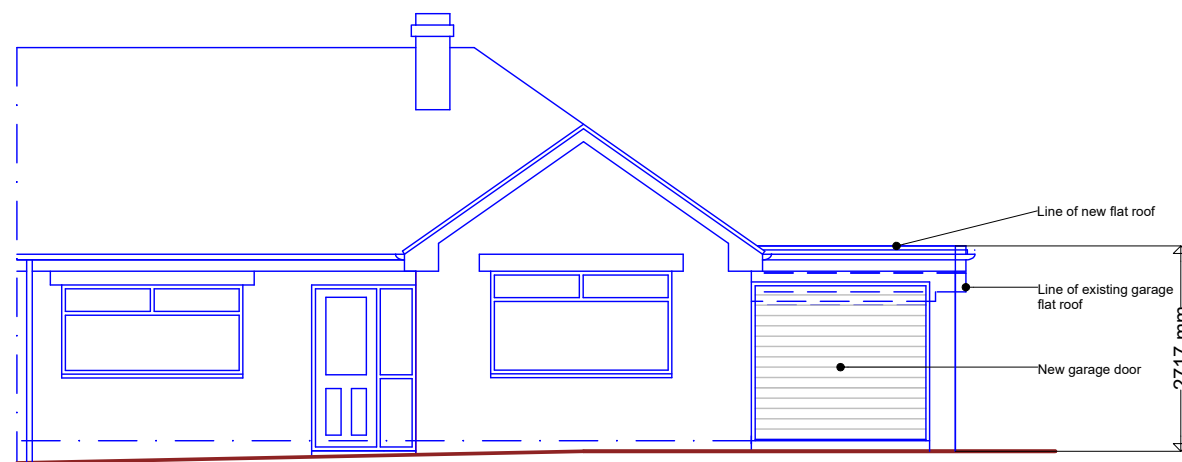


Front Elevation (North)



Side Elevation (West)

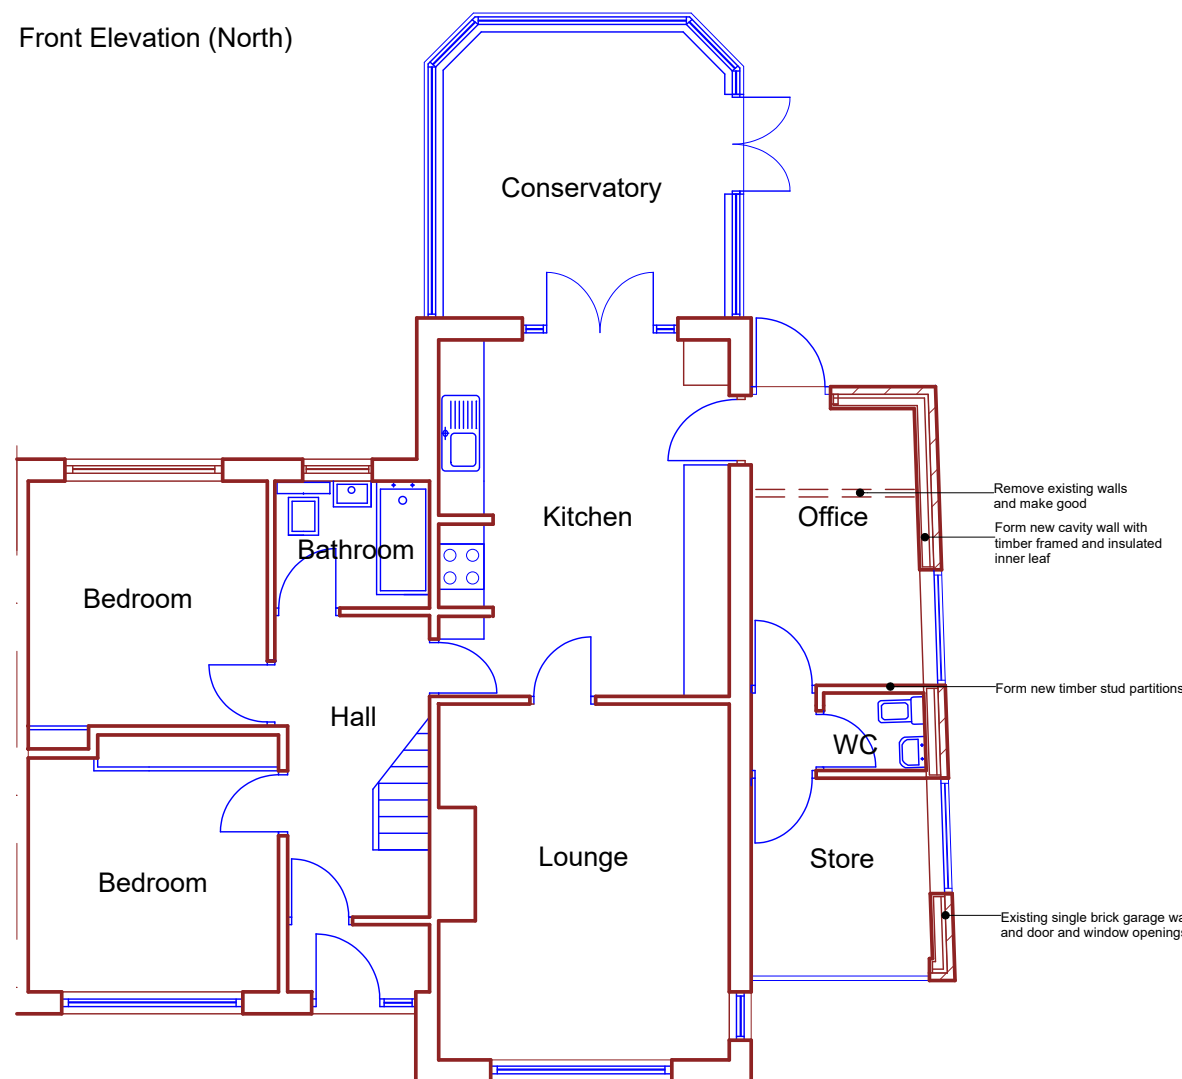

GROUND FLOOR

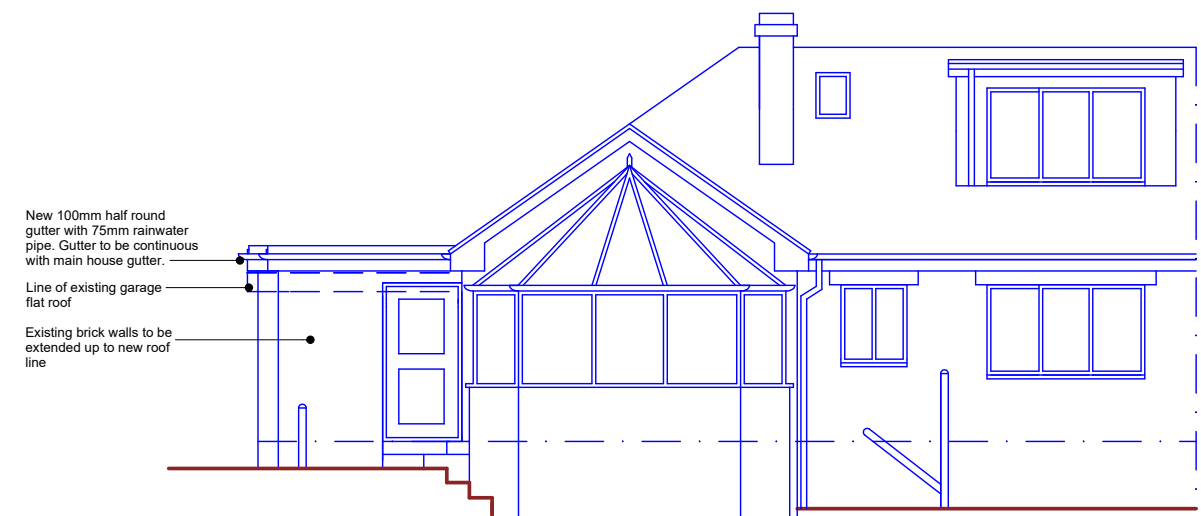

Rear Elevation (South)

PROPOSED GARAGE CONVERSION

Plans as proposed

155, Bradley Road, Huddersfield

1:100 @A3

Drawing 3B

June 2026