



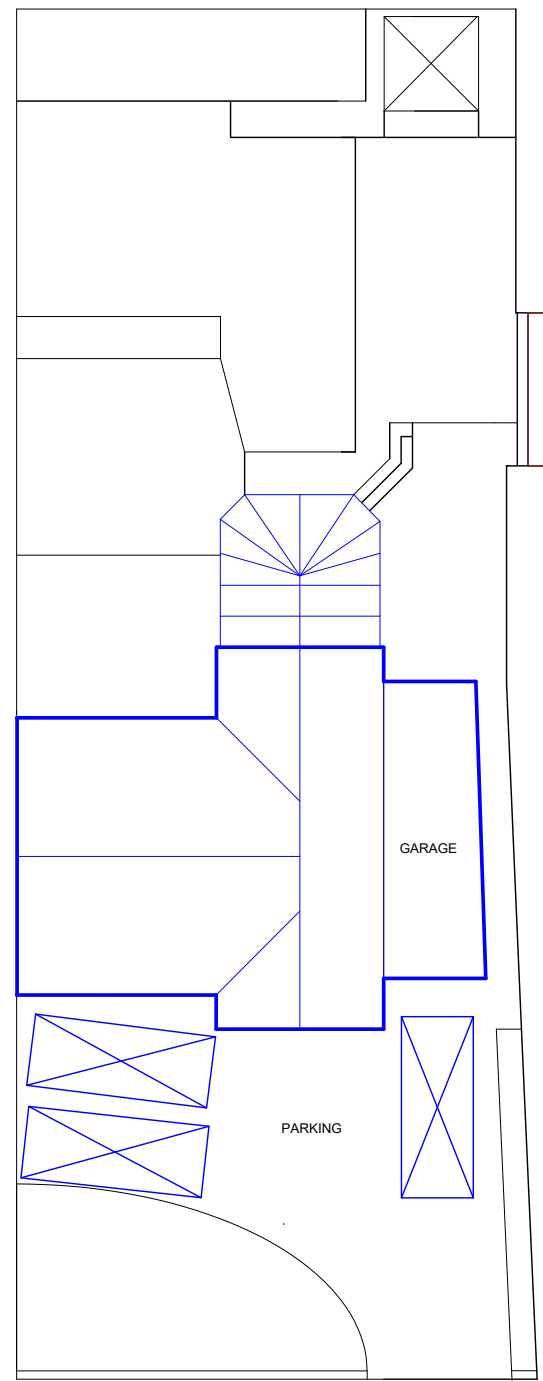

SITE PLAN AS EXISTING

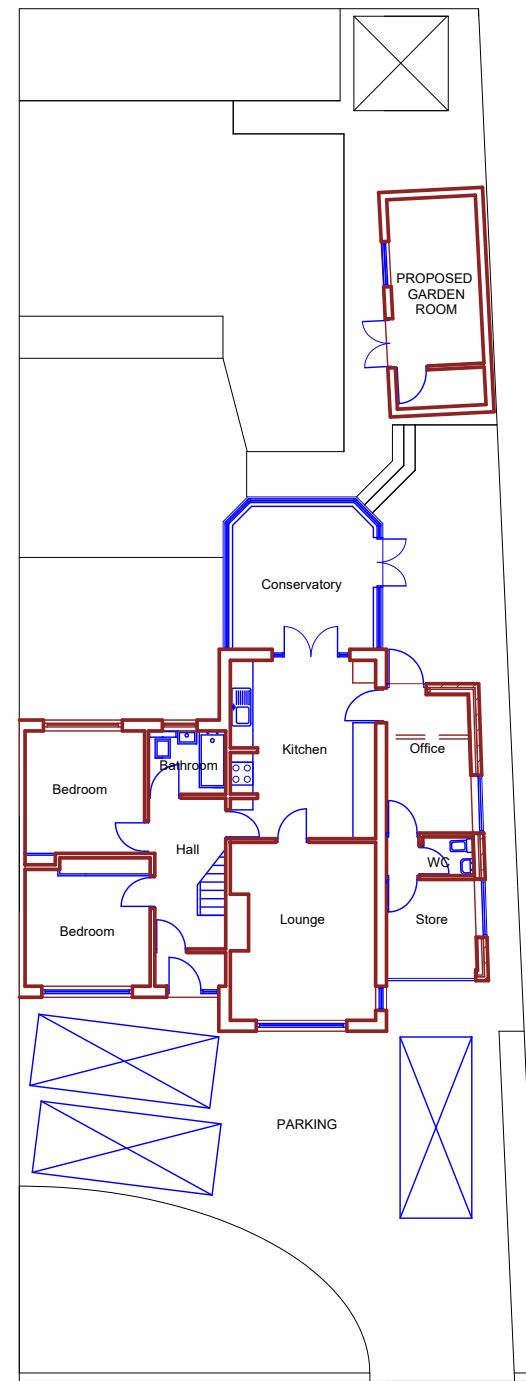

SITE PLAN AS PROPOSED 1:200



**PROPOSED GARAGE CONVERSION & GARDEN ROOM**  
Site Plans as existing and proposed

155, Bradley Road, Huddersfield

1:200 @A3

Drawing 8

June 2026