


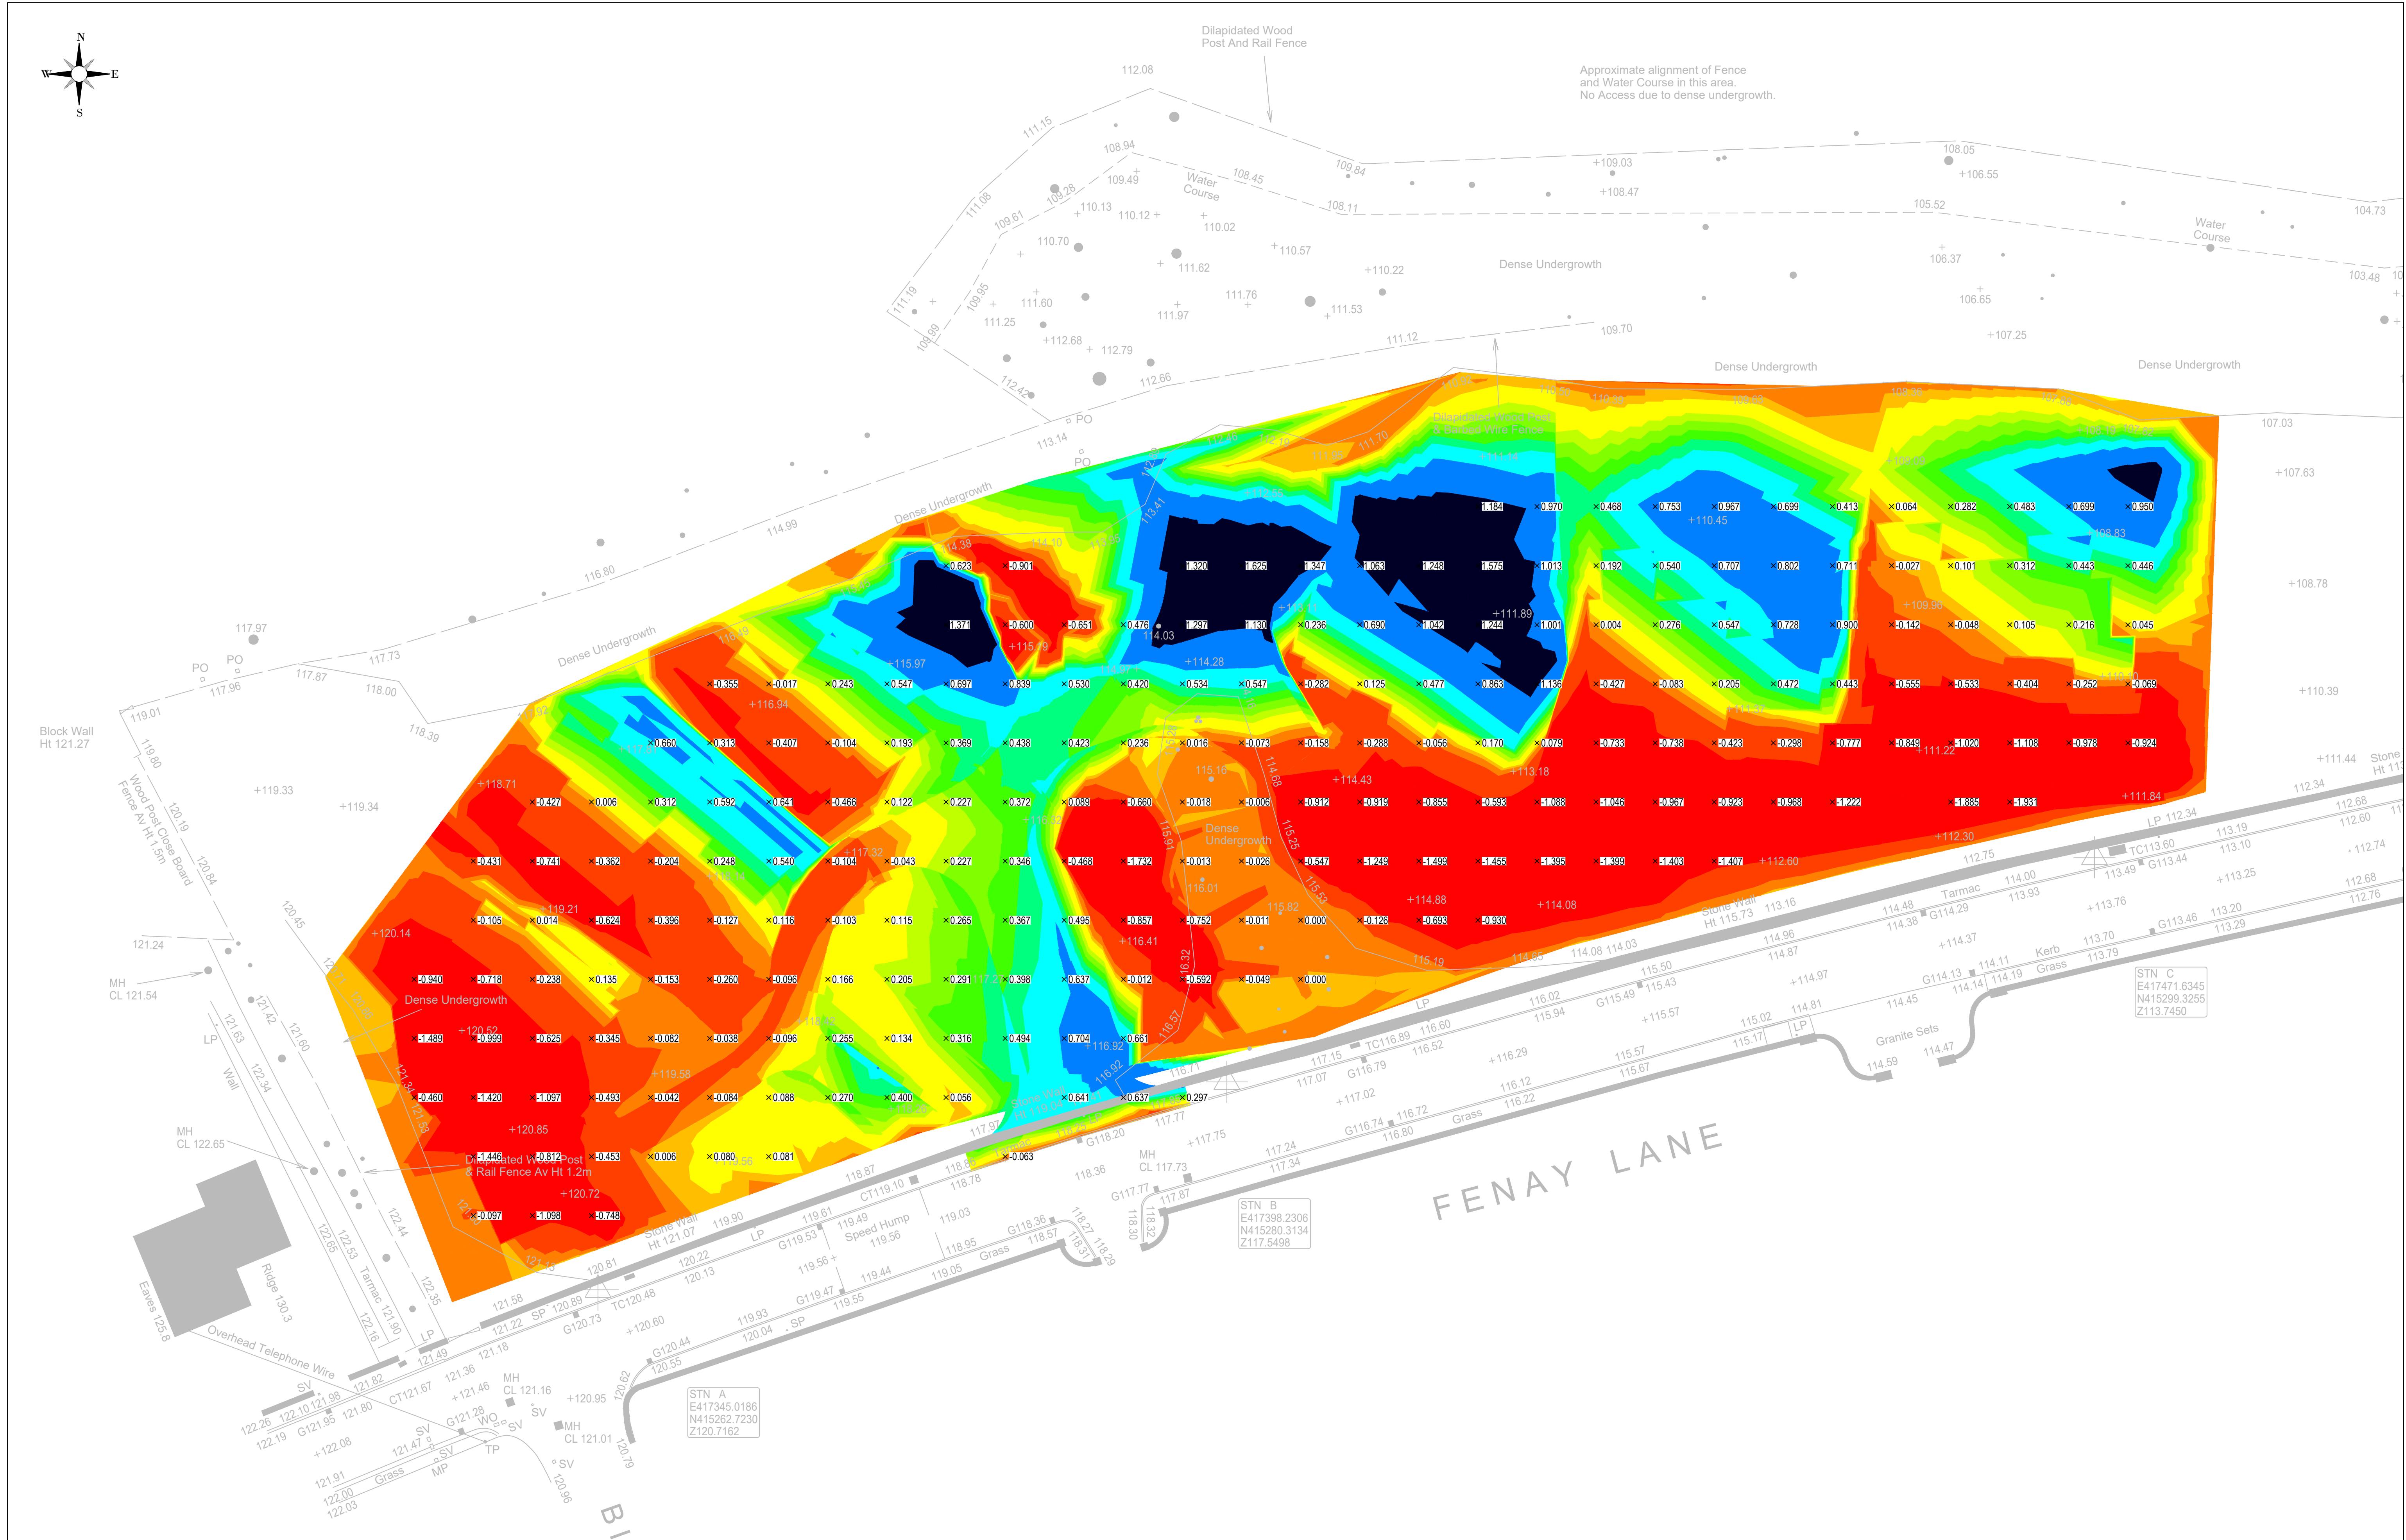

1. Do not scale from this drawing.
2. Only figured dimensions are to be relied upon.
3. All dimensions in millimetres unless otherwise noted. All levels in metres unless noted otherwise.
4. This drawing is to be read in conjunction with relevant architectural engineering and specialist drawings and specifications.
5. Any discrepancies noted on site are to be reported to the engineer immediately.
6. Where this drawing has been issued in electronic format, Holdgate Consulting do not accept responsibility for any inaccuracies in the

1. Do not scale from this drawing.
2. Only figured dimensions are to be relied upon.
3. All dimensions in millimetres unless otherwise noted. All levels in metres unless noted otherwise.
4. This drawing is to be read in conjunction with relevant architectural engineering and specialist drawings and specifications.
5. Any discrepancies noted on site are to be reported to the engineer immediately.
6. Where this drawing has been issued in electronic format, Holdgate Consulting do not accept responsibility for any inaccuracies in the

1. Do not scale from this drawing.
2. Only figured dimensions are to be relied upon.
3. All dimensions in millimetres unless otherwise noted. All levels in metres unless noted otherwise.
4. This drawing is to be read in conjunction with relevant architectural engineering and specialist drawings and specifications.
5. Any discrepancies noted on site are to be reported to the engineer immediately.
6. Where this drawing has been issued in electronic format, Holdgate Consulting do not accept responsibility for any inaccuracies in the

1. Do not scale from this drawing.
2. Only figured dimensions are to be relied upon.
3. All dimensions in millimetres unless otherwise noted. All levels in metres unless noted otherwise.
4. This drawing is to be read in conjunction with relevant architectural engineering and specialist drawings and specifications.
5. Any discrepancies noted on site are to be reported to the engineer immediately.
6. Where this drawing has been issued in electronic format, Holdgate Consulting do not accept responsibility for any inaccuracies in the



● Bingley ● Poole
 The Old Hall, 23 Park Road, Bingley,
 West Yorkshire, BD16 4BQ
 74 566696 E: mail@holdgateconsulting.com
www.holdgateconsulting.com

Project Title	Land at Fenay Lane, Huddersfield
Drawing Title	Cut and Fill

Status			
Preliminary			
Job No.	26-255	Scale @ A1	1:125
Drawing No.	EW01		Revision P02

Status			
Preliminary			
Job No.	26-255	Scale @ A1	1:125
Drawing No.	EW01		Revision P02