


KEY

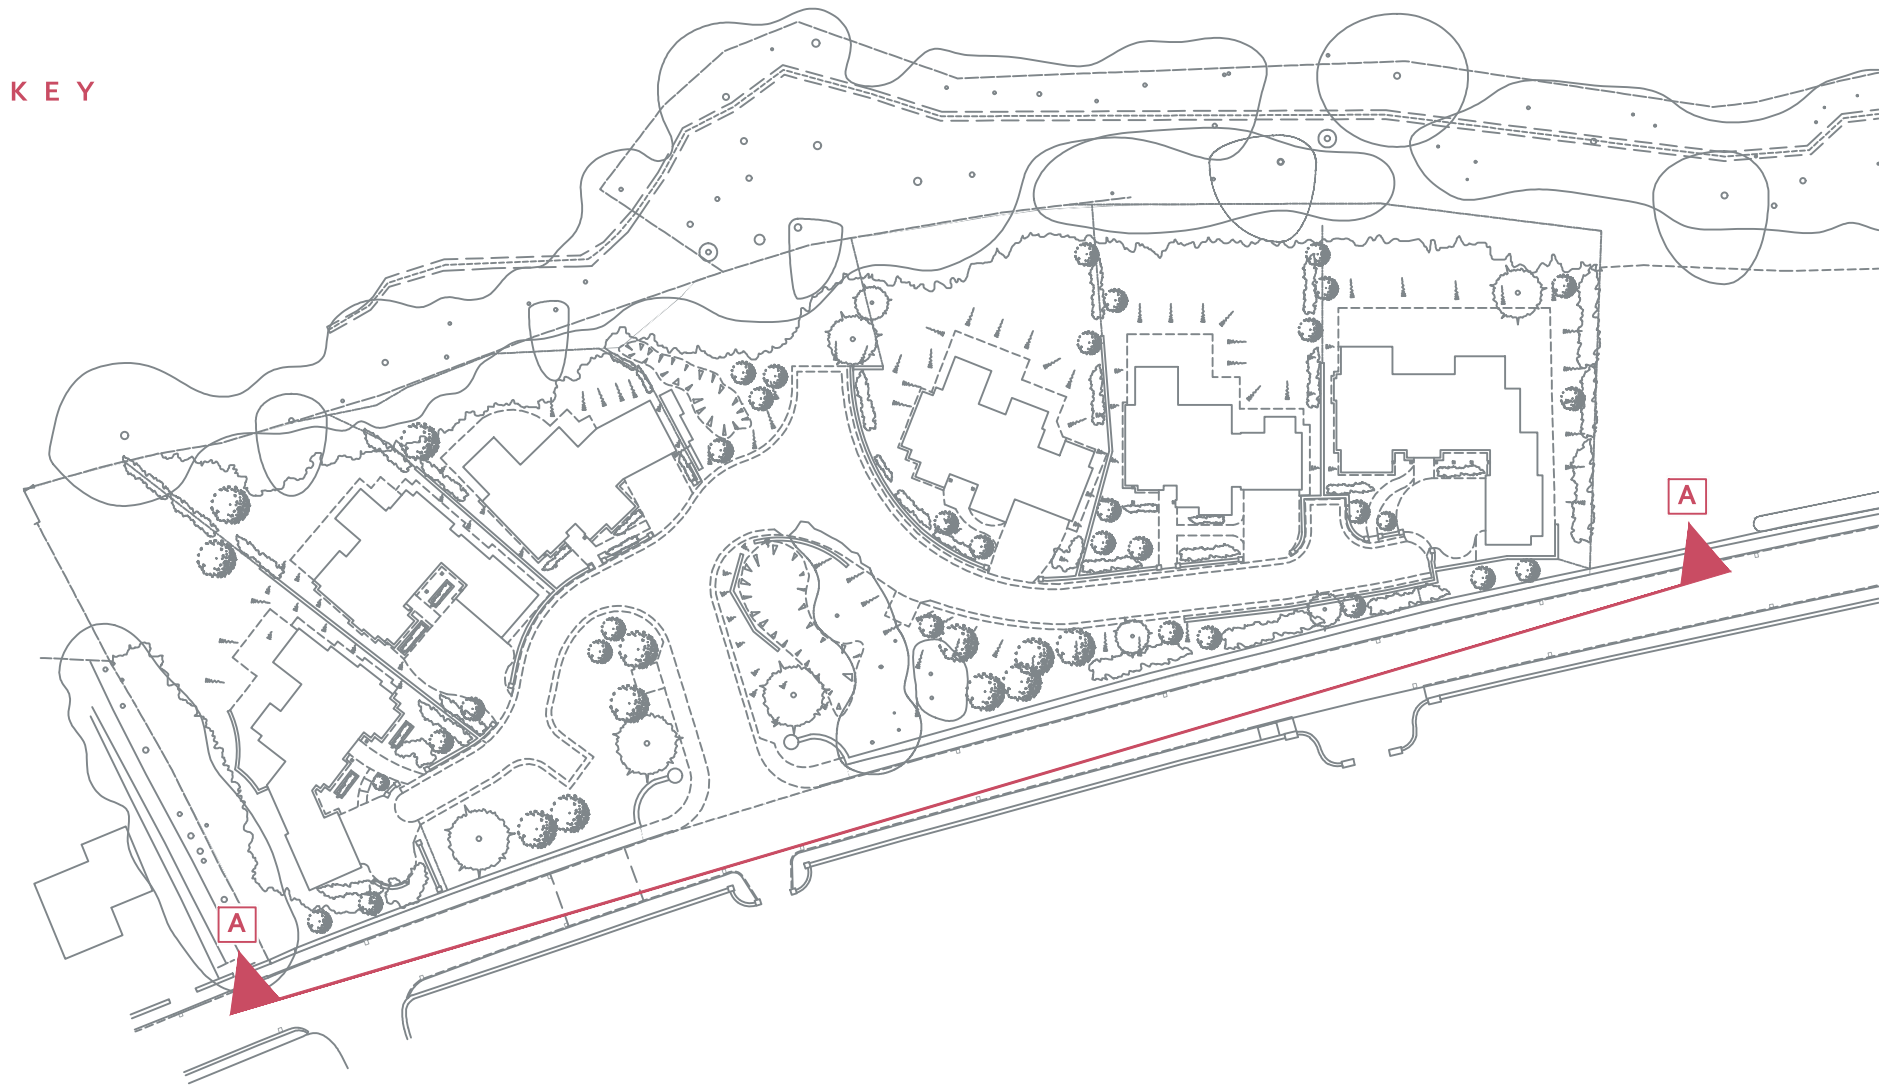

Proposed residential access



SECTION A A

FFL: 119.500

FFL: 118.300

FFL: 116.675

FFL: 113.500

FFL: 111.500

FFL: 110.150