



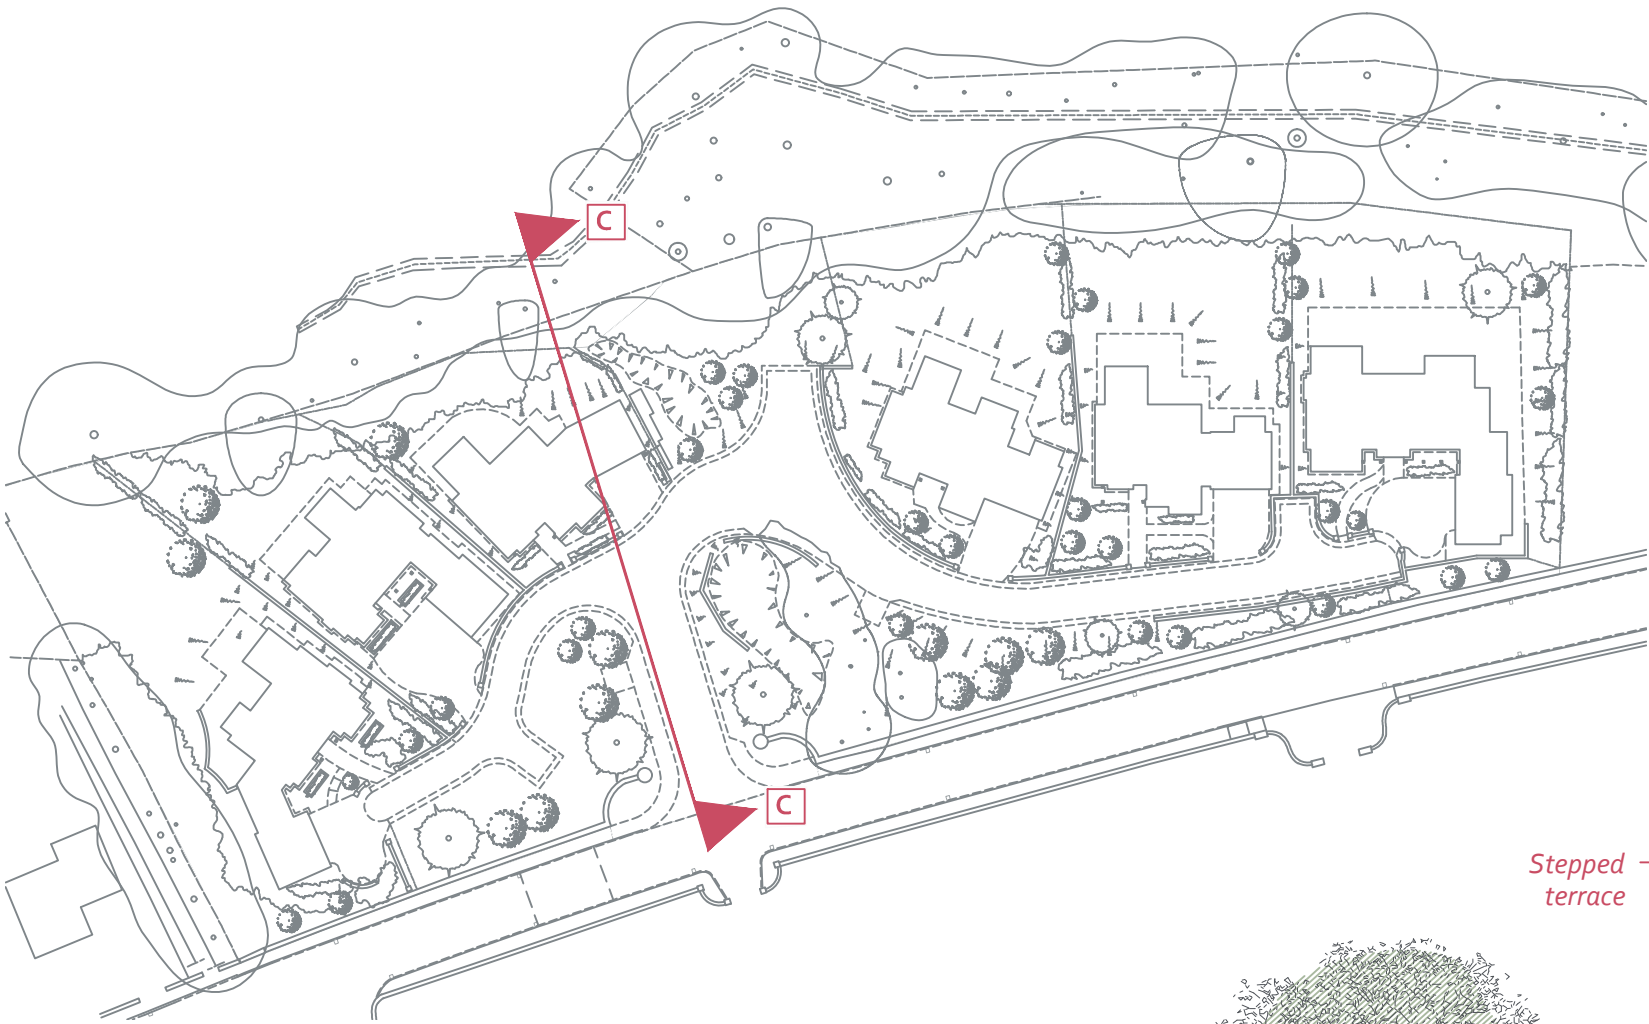

KEY

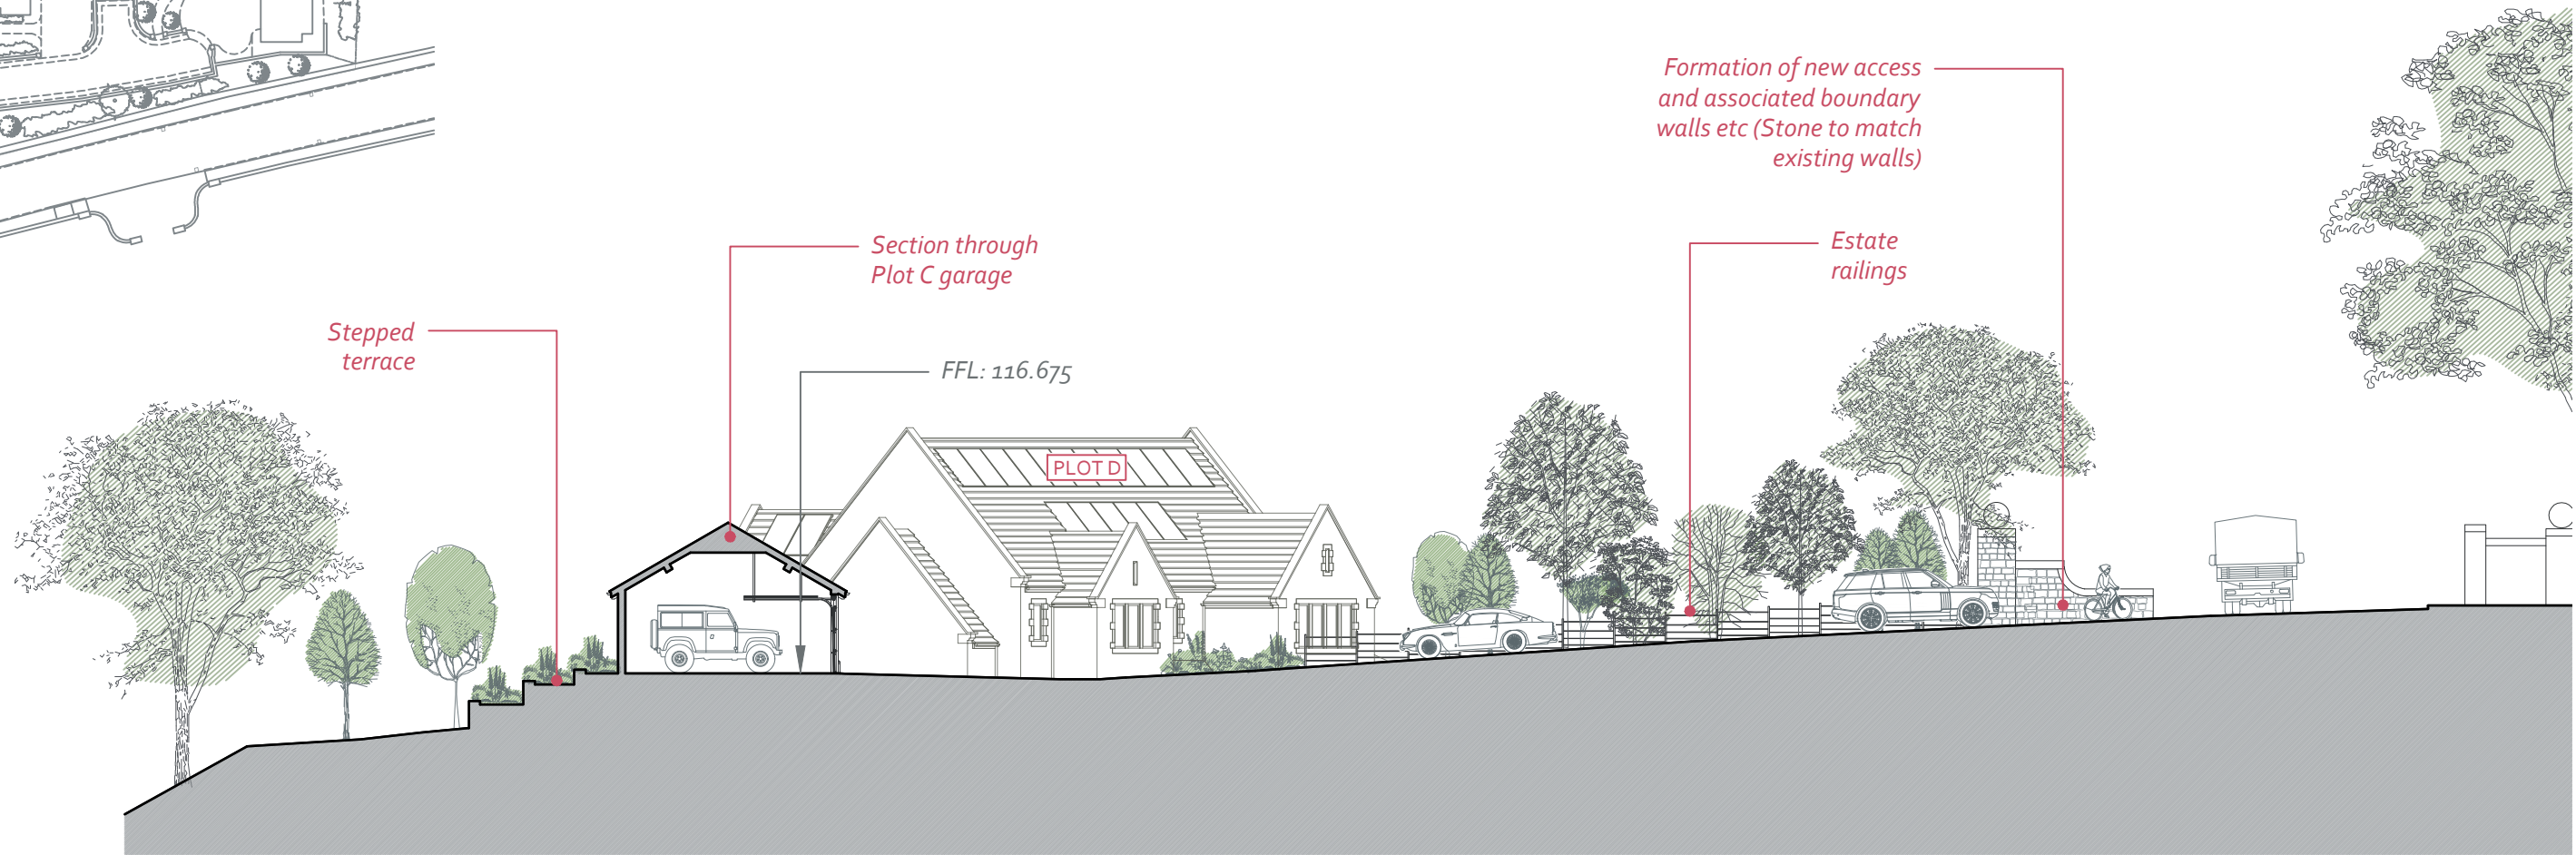

SECTION CC

Proposed residential development

Fenay Lane