


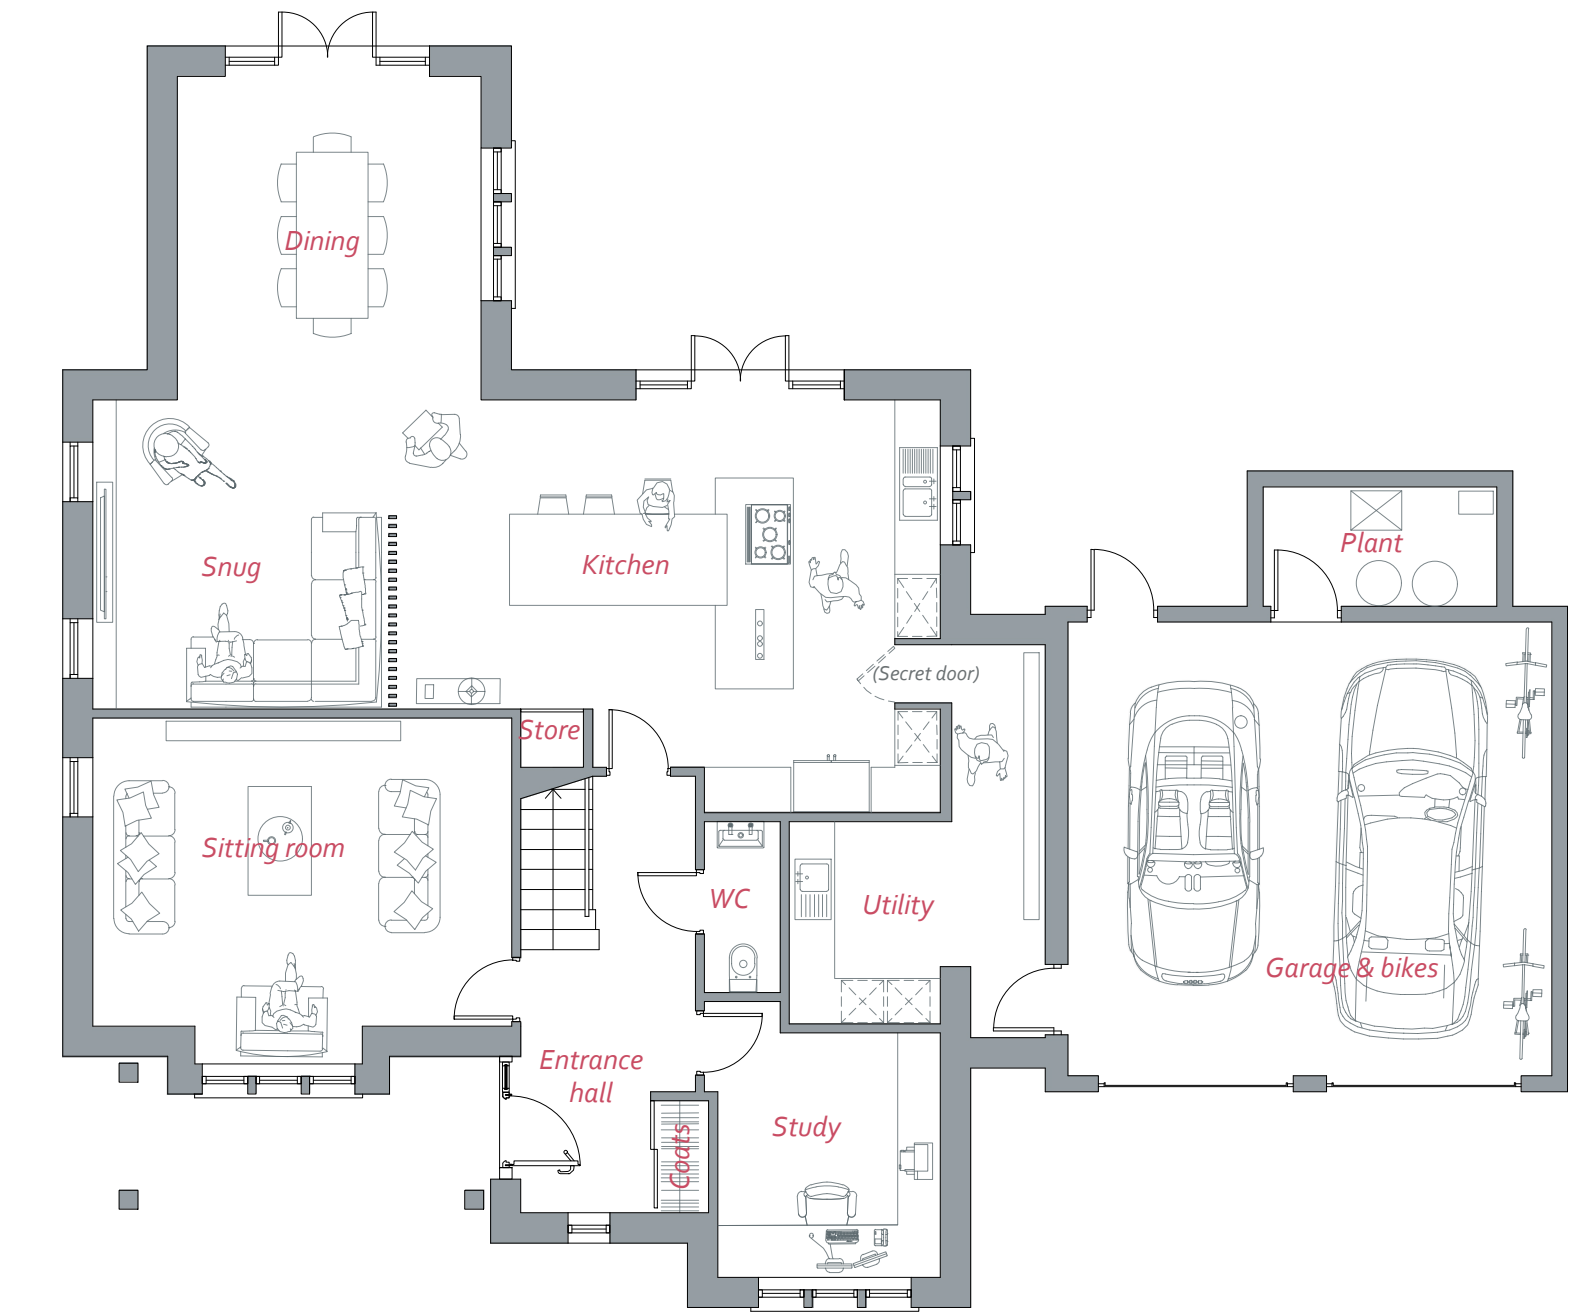

GROUND FLOOR



FIRST FLOOR