
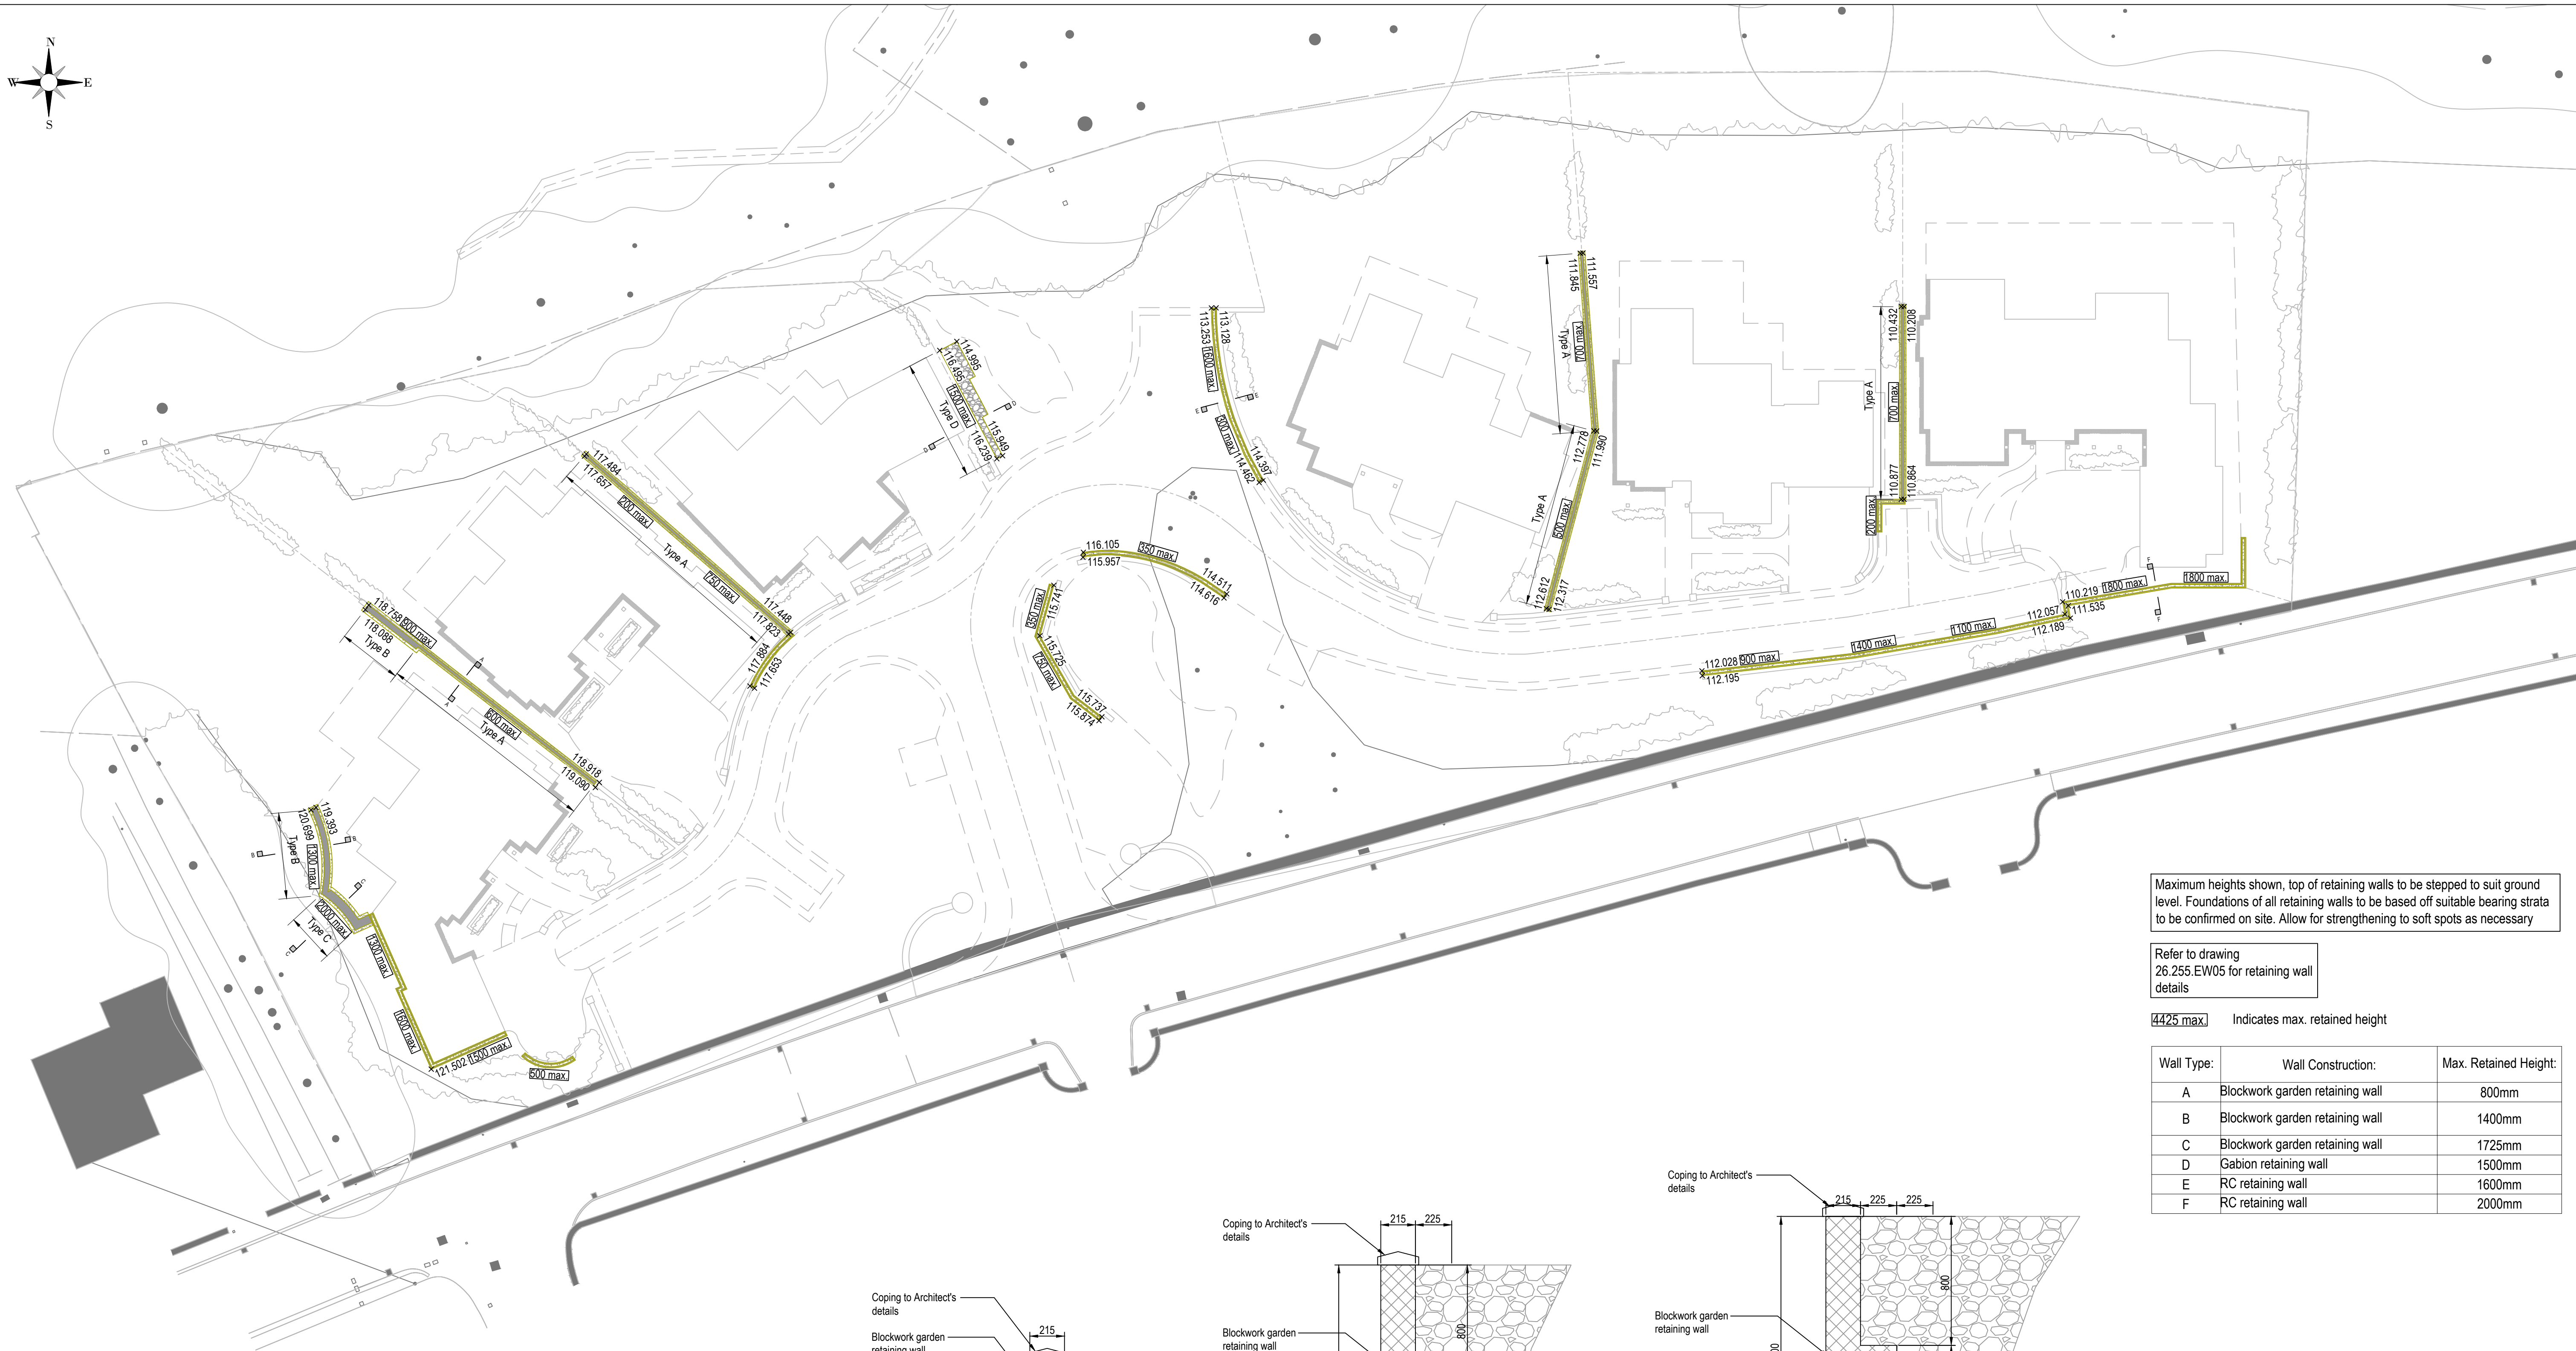


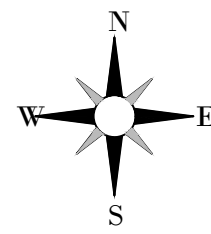


Maximum heights shown, top of retaining walls to be stepped to suit ground level. Foundations of all retaining walls to be based off suitable bearing strata to be confirmed on site. Allow for strengthening to soft spots as necessary


Refer to drawing
26.255.EW05 for retaining wall
details

4425 max. Indicates max. retained height


Wall Type:	Wall Construction:	Max. Retained Height:
A	Blockwork garden retaining wall	800mm
B	Blockwork garden retaining wall	1400mm
C	Blockwork garden retaining wall	1725mm
D	Gabion retaining wall	1500mm
E	RC retaining wall	1600mm
F	RC retaining wall	2000mm

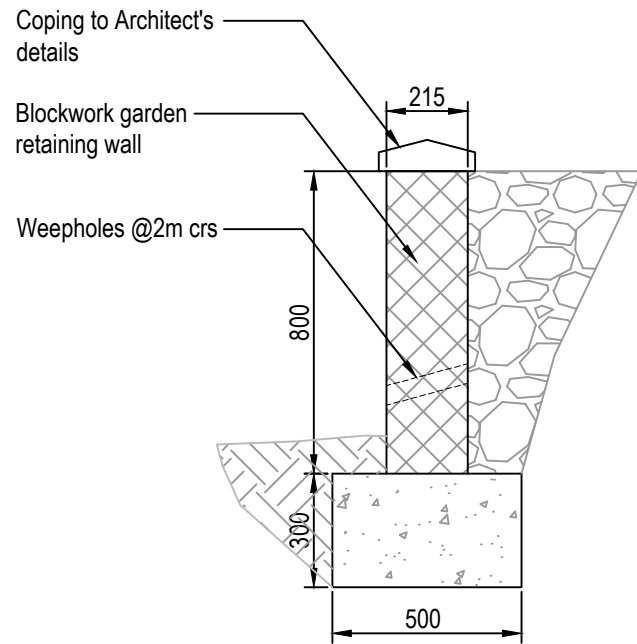

Section A-A
Retaining Wall Type A
(1:20)

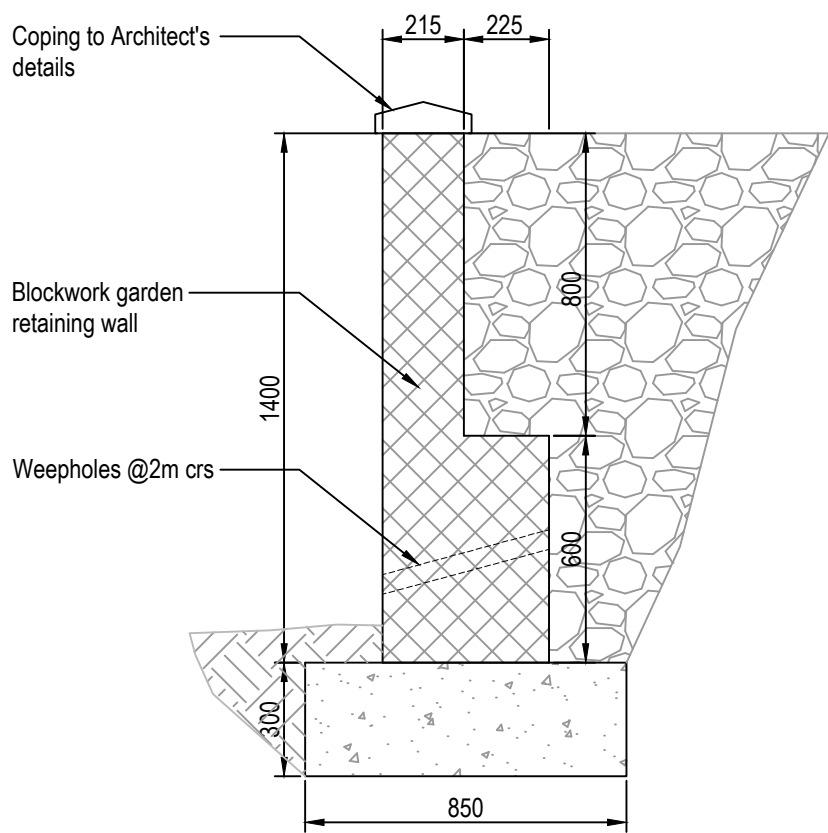

Section B-B
Retaining Wall Type B
(1:20)

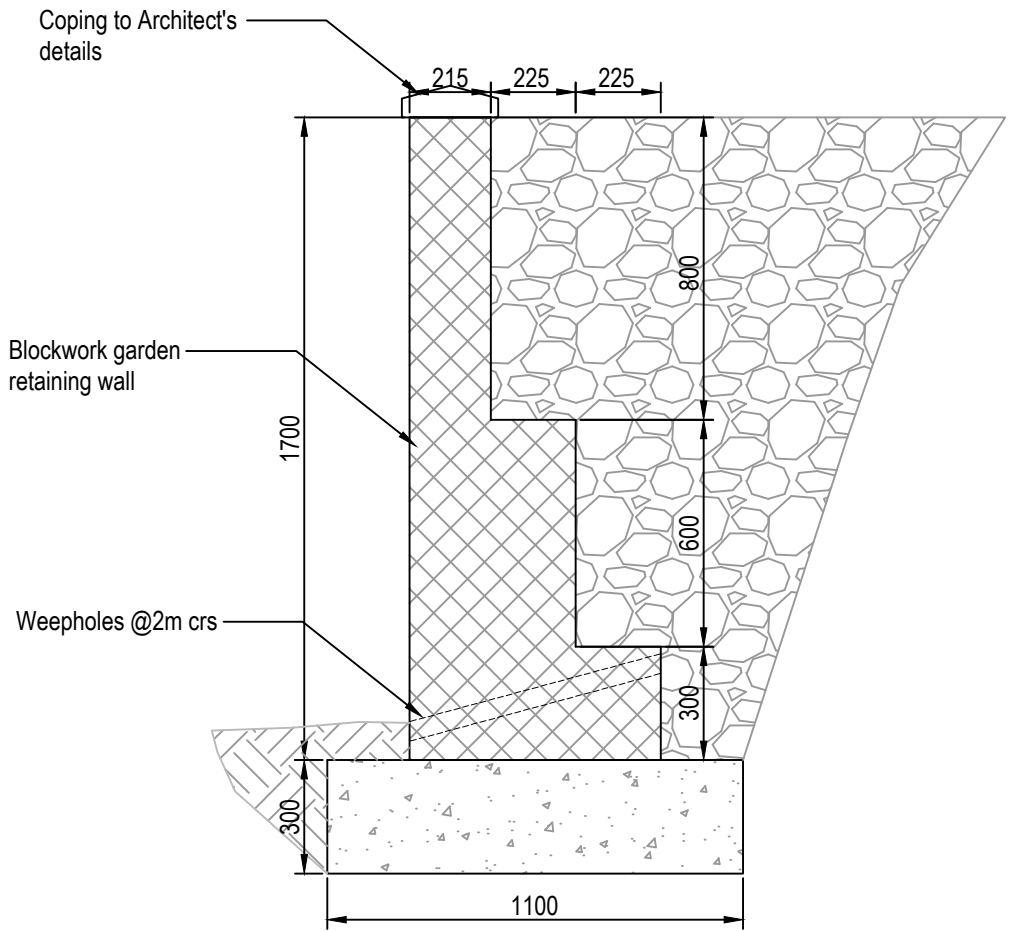

Section C-C
Retaining Wall Type C
(1:20)

General Notes

- Do not scale from this drawing.
- Only figured dimensions are to be relied upon.
- All dimensions in millimetres unless otherwise noted. All levels in metres unless noted otherwise.
- This drawing is to be read in conjunction with relevant architectural, engineering and specialist drawings and specifications.
- Any discrepancies noted on site are to be reported to the engineer immediately.
- Where this drawing has been issued in electronic format, Holdgate Consulting do not accept responsibility for any inaccuracies in the

electronic data (including third party content used for reference), which should be checked against the paper (or .pdf) drawing issue. Copyright reserved. This drawing may only be used for the client and location noted in the project title. It may not be copied or disclosed to any third party without the prior written consent from Holdgate Consulting. This drawing should only be used for construction if the drawing status is "Construction". Holdgate Consulting takes no responsibility for construction works undertaken to drawings that are not marked with this status.

P01	23/06/2025	First Issue	TE / NM / NM
Rev	Date	Description	Draw/Chk/App'd



**HOLDGATE
CONSULTING**

• Bingley • Poole
The Old Hall, 23 Park Road, Bingley,
West Yorkshire, BD16 4BQ
T: 01274 566896 E: mail@holdgateconsulting.com
www.holdgateconsulting.com

Project Title
Land at Fenay Lane, Huddersfield

Drawing Title
Retaining Wall Plan and Details

Status			
Preliminary			
Job No.	26-255	Scale @ A1	As Shown
Drawing No. EW04	Revision P01		