

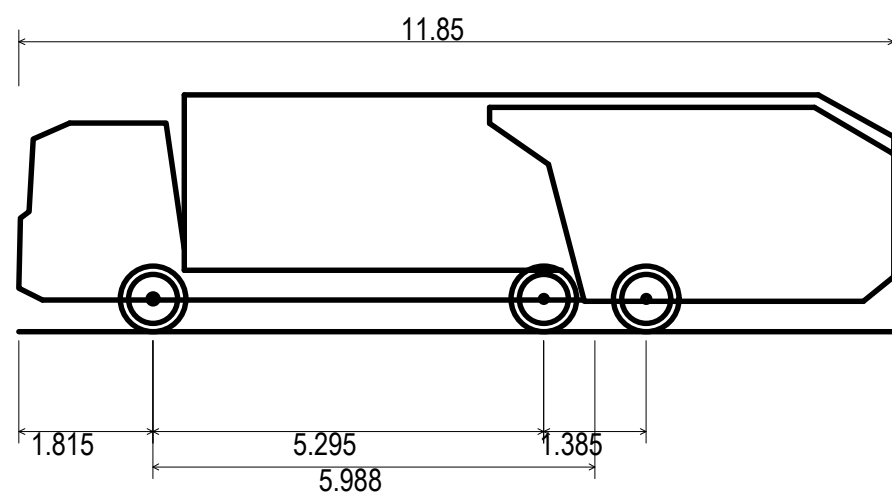
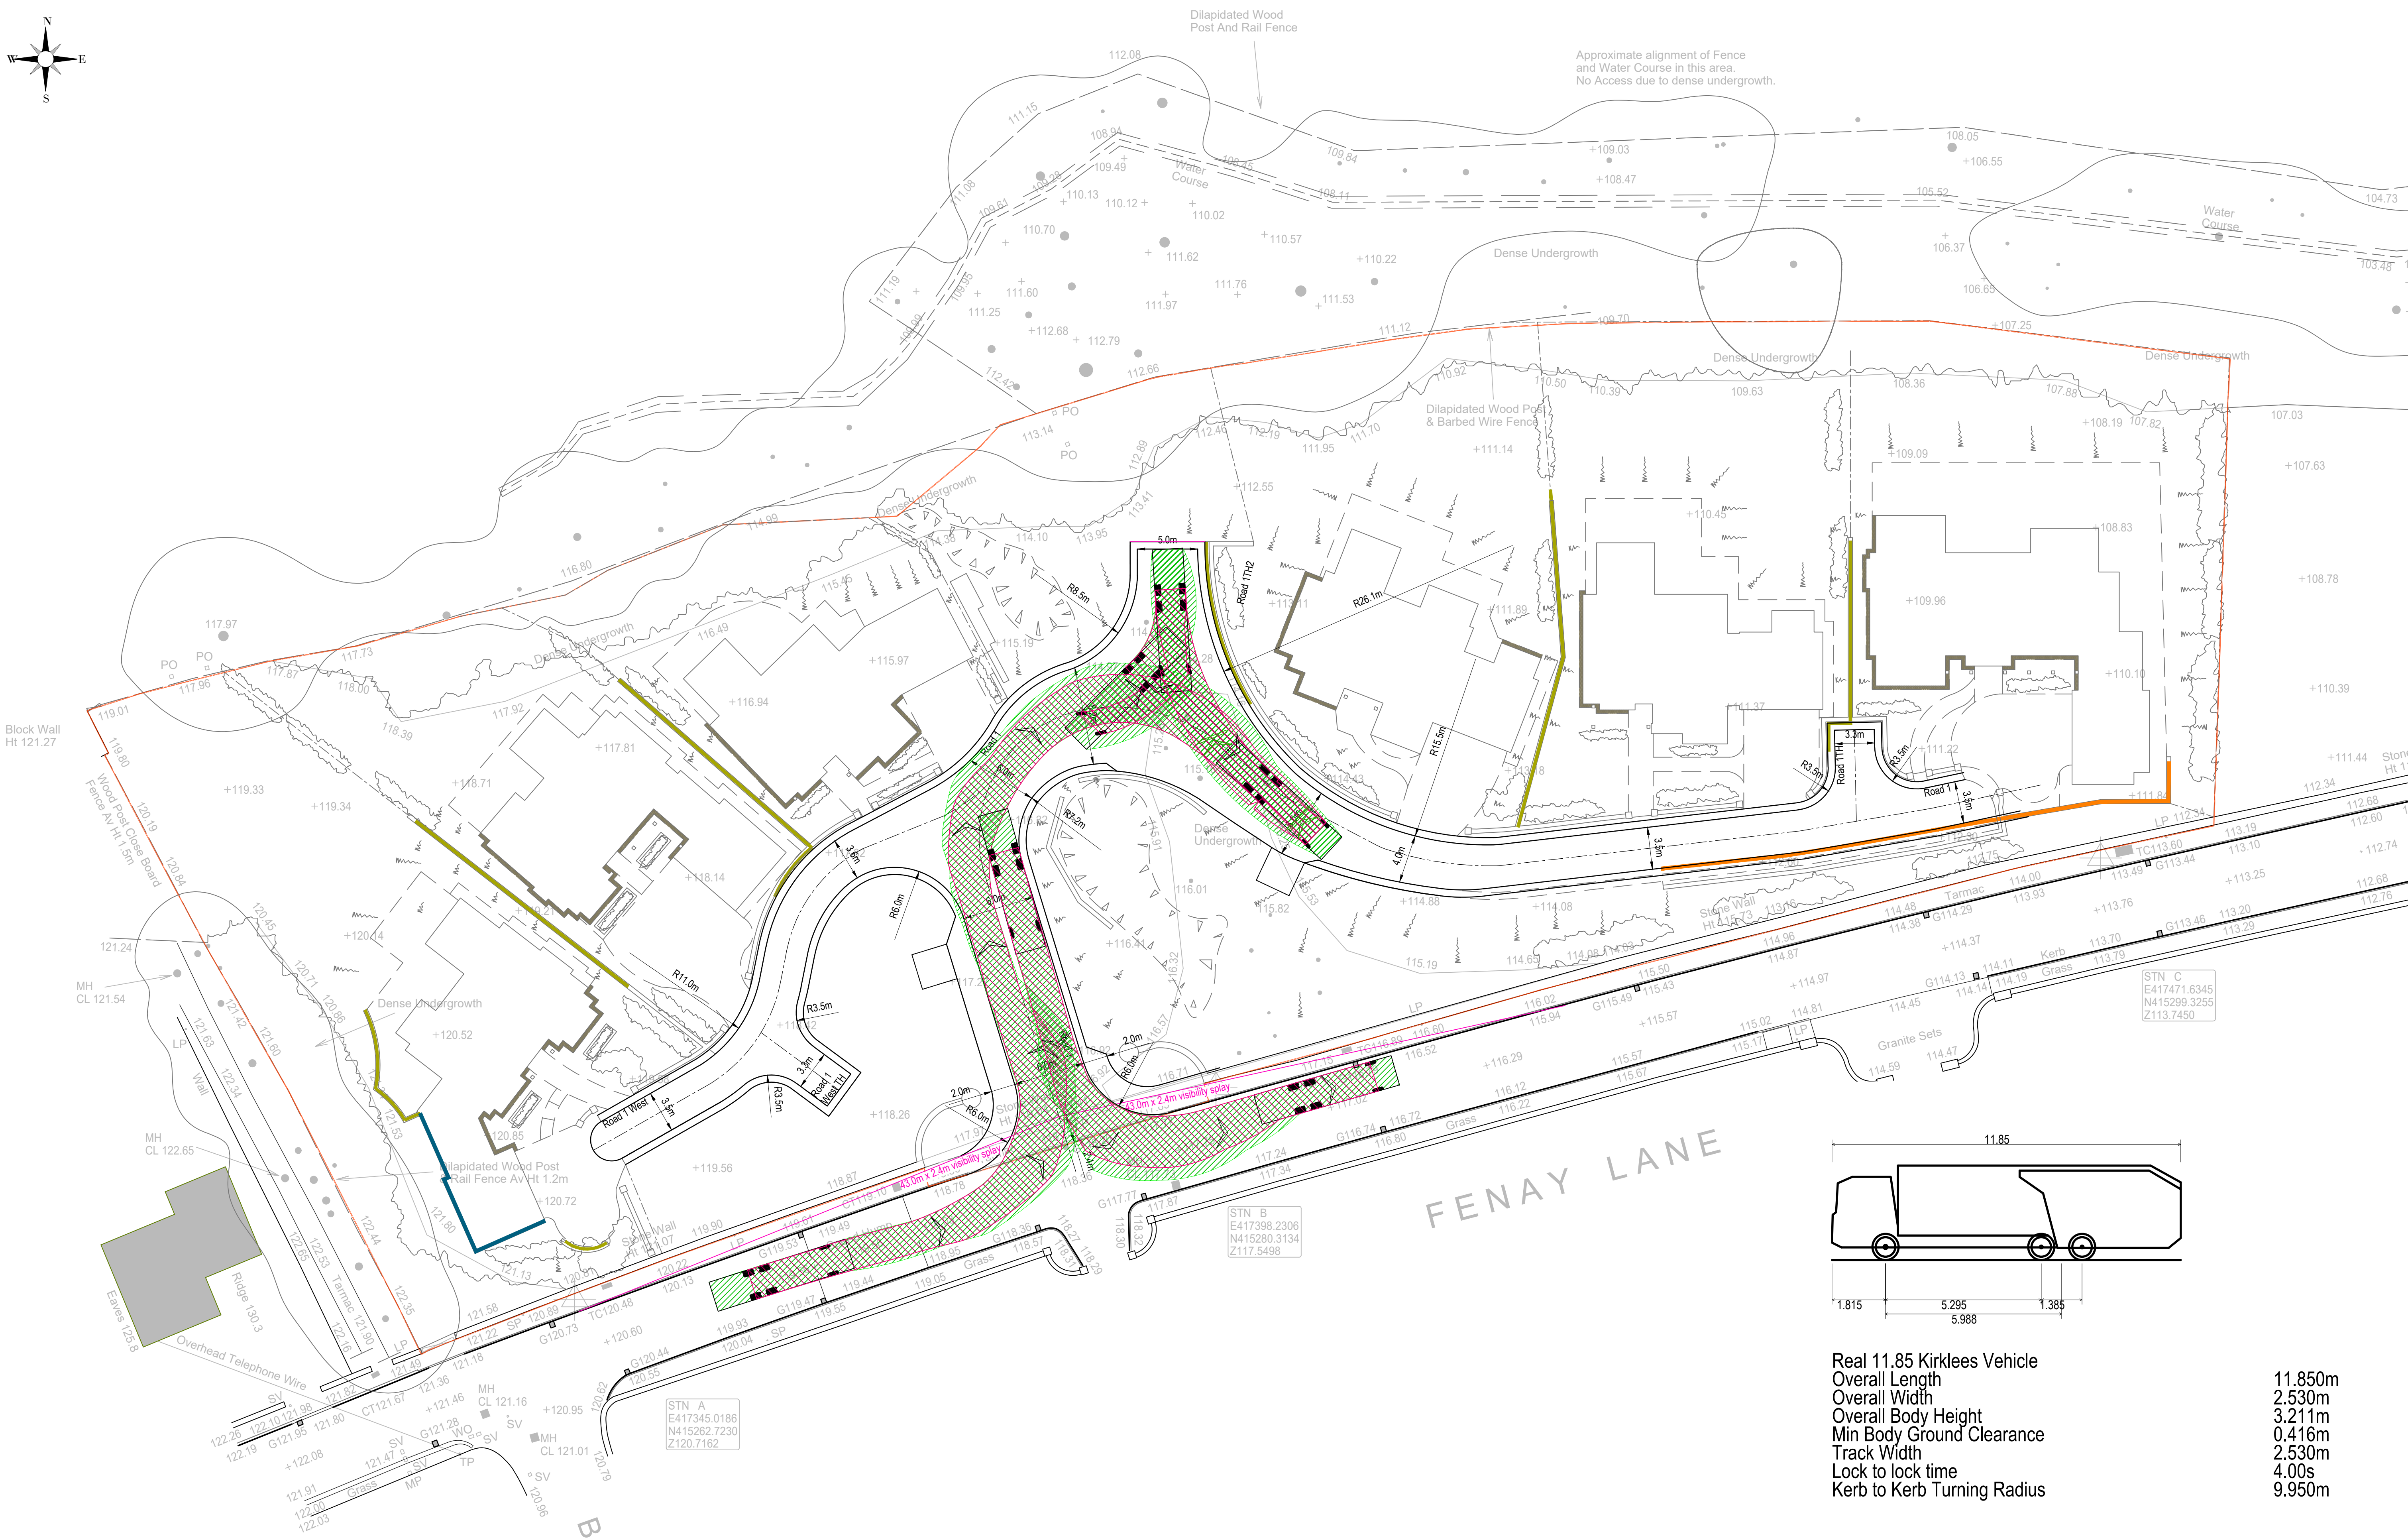


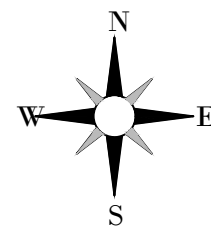

Real 11.85m Kirklees Vehicle
Overall Length 11.850m
Overall Width 2.530m
Overall Body Height 3.211m
Min Body Ground Clearance 0.416m
Track Width 2.530m
Lock to lock time 4.00s
Kerb to Kerb Turning Radius 9.950m

General Notes

- Do not scale from this drawing.
- Only figured dimensions are to be relied upon.
- All dimensions in millimetres unless otherwise noted. All levels in metres unless noted otherwise.
- This drawing is to be read in conjunction with relevant architectural, engineering and specialist drawings and specifications.
- Any discrepancies noted on site are to be reported to the engineer immediately.
- Where this drawing has been issued in electronic format, Holdgate Consulting do not accept responsibility for any inaccuracies in the electronic data (including third party content used for reference), which should be checked against the paper (or .pdf) drawing issue. Copyright reserved. This drawing may only be used for the client and location noted in the project title. It may not be copied or disclosed to any third party without the prior written consent from Holdgate Consulting.
- This drawing should only be used for construction if the drawing status is "Construction". Holdgate Consulting takes no responsibility for construction works undertaken to drawings that are not marked with this status.

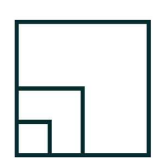

**HOLDGATE
CONSULTING**

• Bingley • Poole

The Old Hall, 23 Park Road, Bingley,
West Yorkshire, BD16 4BQ

T: 01274 566896 E: mail@holdgateconsulting.com
www.holdgateconsulting.com

P02	23/06/2025	Updated Site entrance based on Highway comments	TE / NM / NM
P01	12/06/2025	First issue	TE / NM / NM
Rev	Date	Description	Draw/Chk/App'd

Project Title		Status	
Land at Fenay Lane, Huddersfield		Preliminary	
Drawing Title			
Vehicle Tracking			
Job No.	26-255	Scale @ A1	1:125
Drawing No.	EW03	Revision	P02