


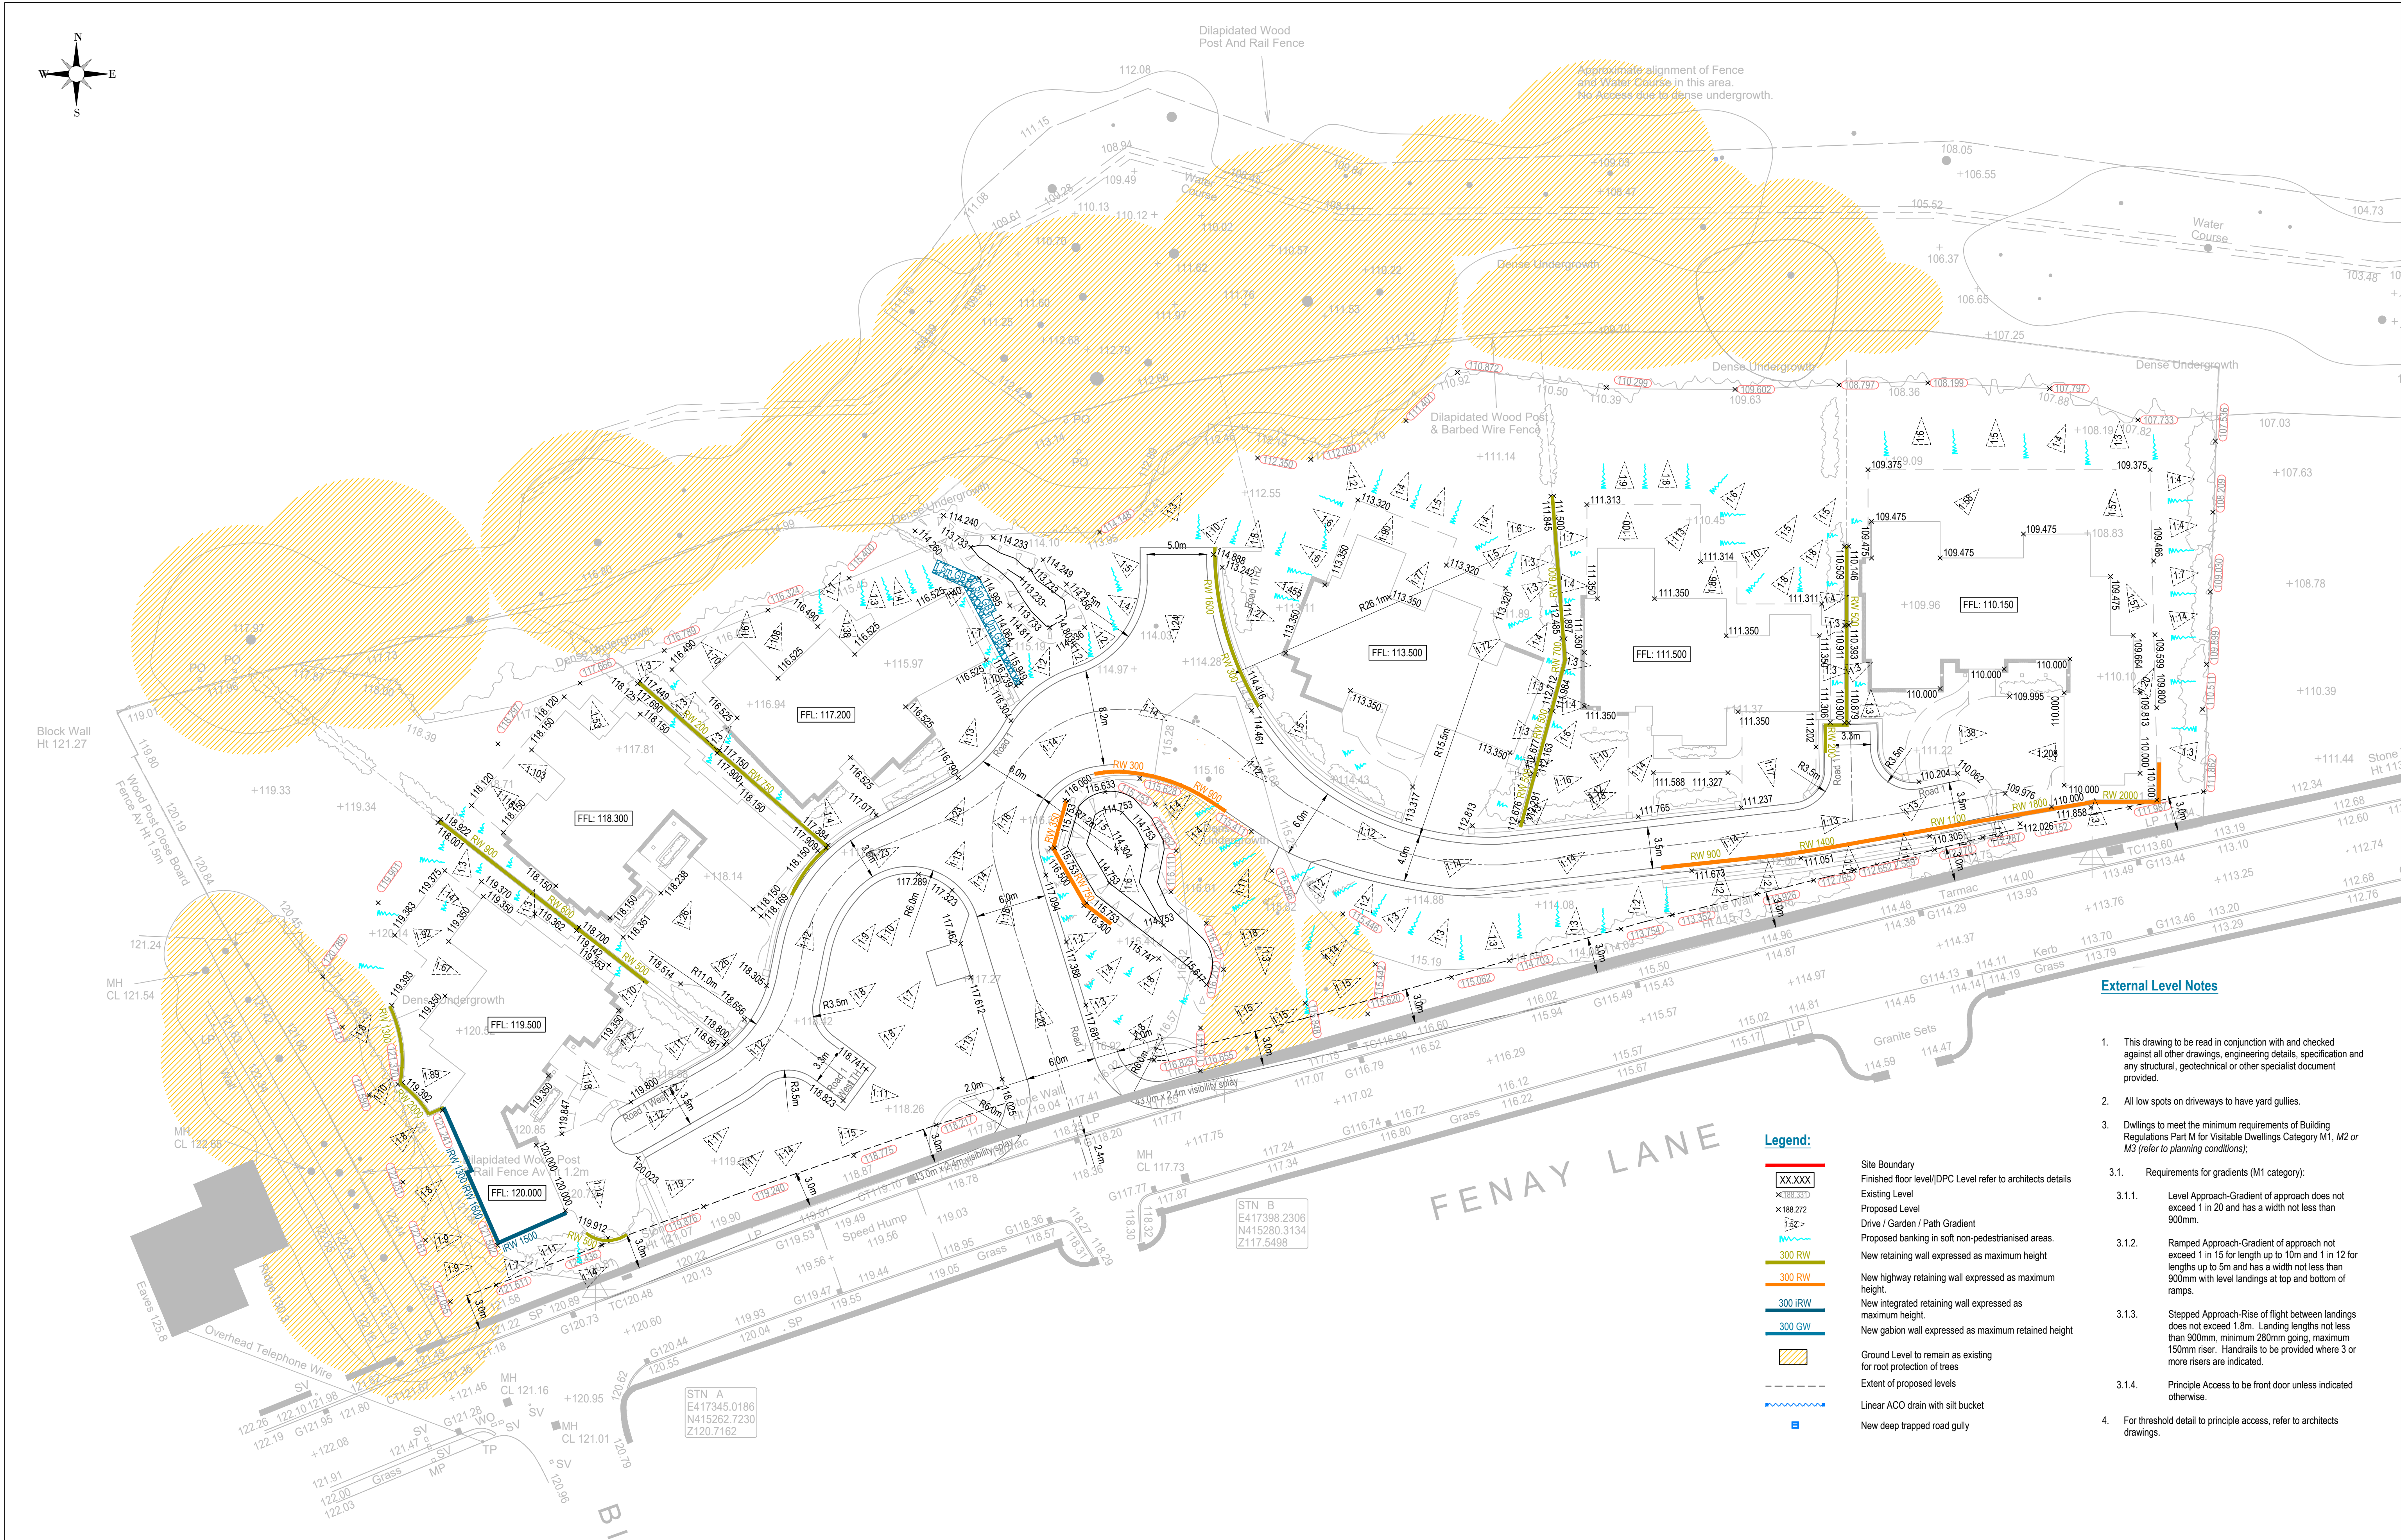

1. Do not scale from this drawing.
2. Only figured dimensions are to be relied upon.
3. All dimensions in millimetres unless otherwise noted. All levels in metres unless noted otherwise.
4. This drawing is to be read in conjunction with relevant architectural engineering and specialist drawings and specifications.
5. Any discrepancies noted on site are to be reported to the engineer immediately.
6. Where this drawing has been issued in electronic format, Holdgate Consulting do not accept responsibility for any inaccuracies in the

electronic data (including third party content used for reference), which should be checked against the paper (or .pdf) drawing issue. Copyright reserved. This drawing may only be used for the client and location noted in the project title. It may not be copied or disclosed to any third party without the prior written consent from Holdgate Consulting.

This drawing should only be used for construction if the drawing status is "Construction". Holdgate Consulting takes no responsibility for construction works undertaken to drawings that are not marked with this status.



**HOLDGATE
CONSULTING**

• Bingley • Poole

The Old Hall, 23 Park Road, Bingley,
West Yorkshire, BD16 4BQ

T: 01274 566696 E: mail@holdgateconsulting.com
www.holdgateconsulting.com

Status Comment / Review

Job No.	26-255	Scale @ A1	1:125
Drawing No.	EW01		Revision P01