




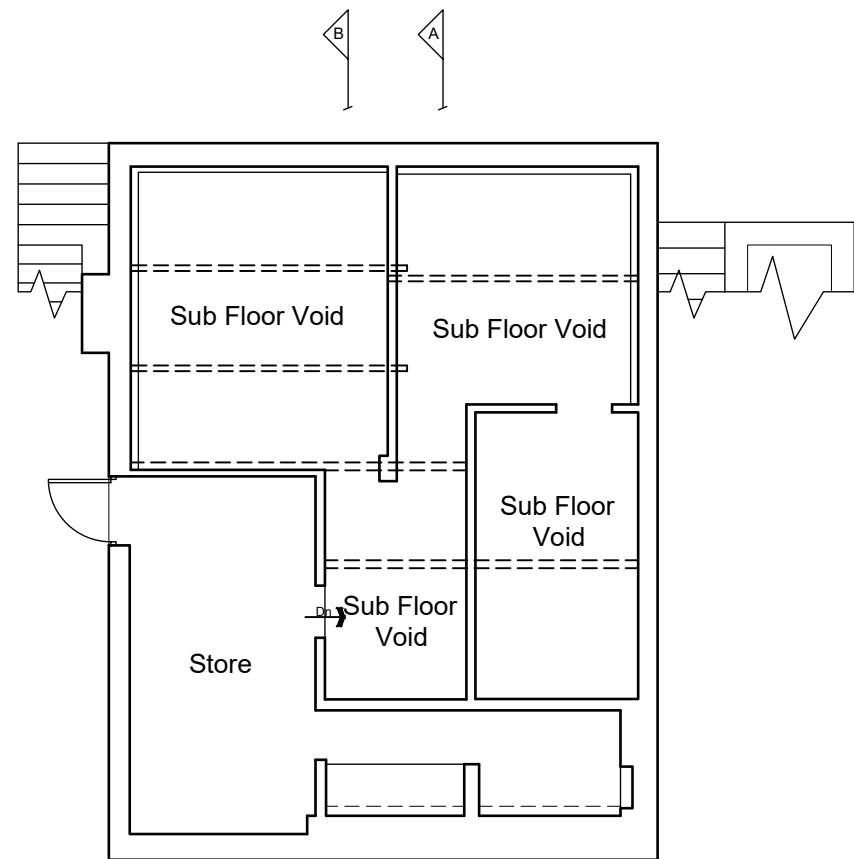


Sub-Floor Void Floor Plan

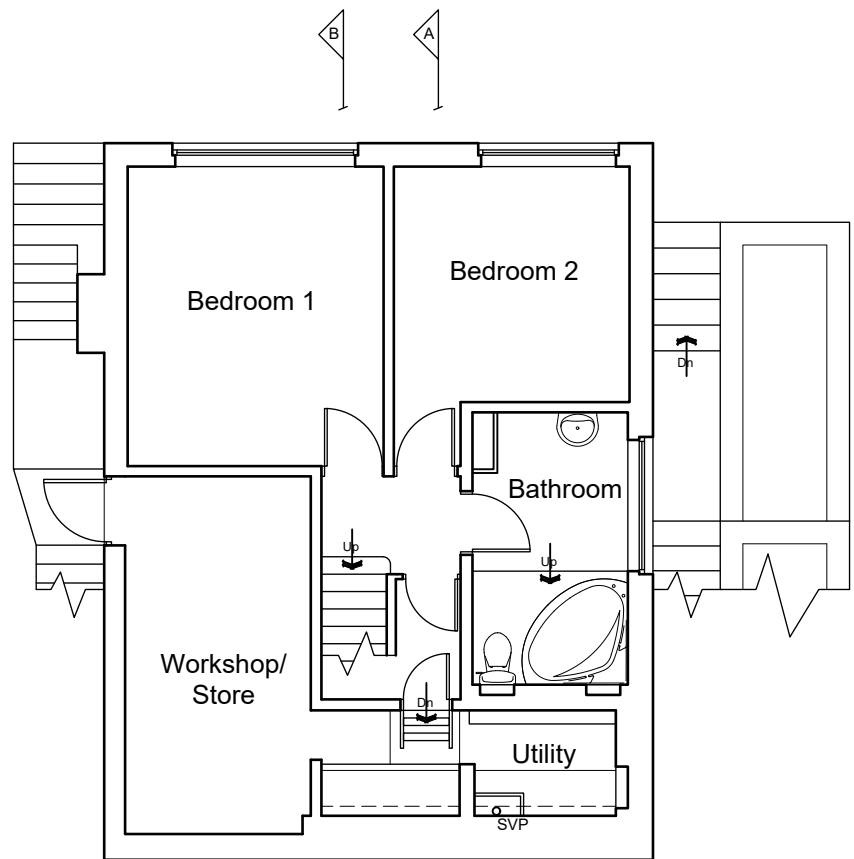


Lower Ground Floor Plan

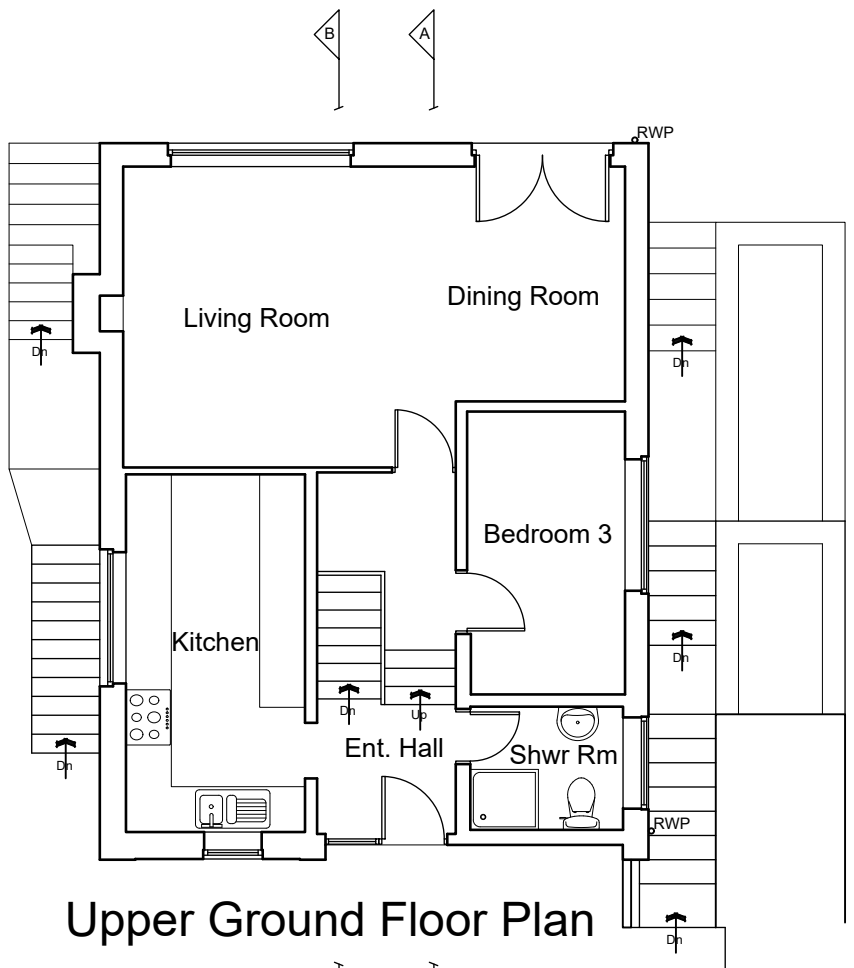


Upper Ground Floor Plan

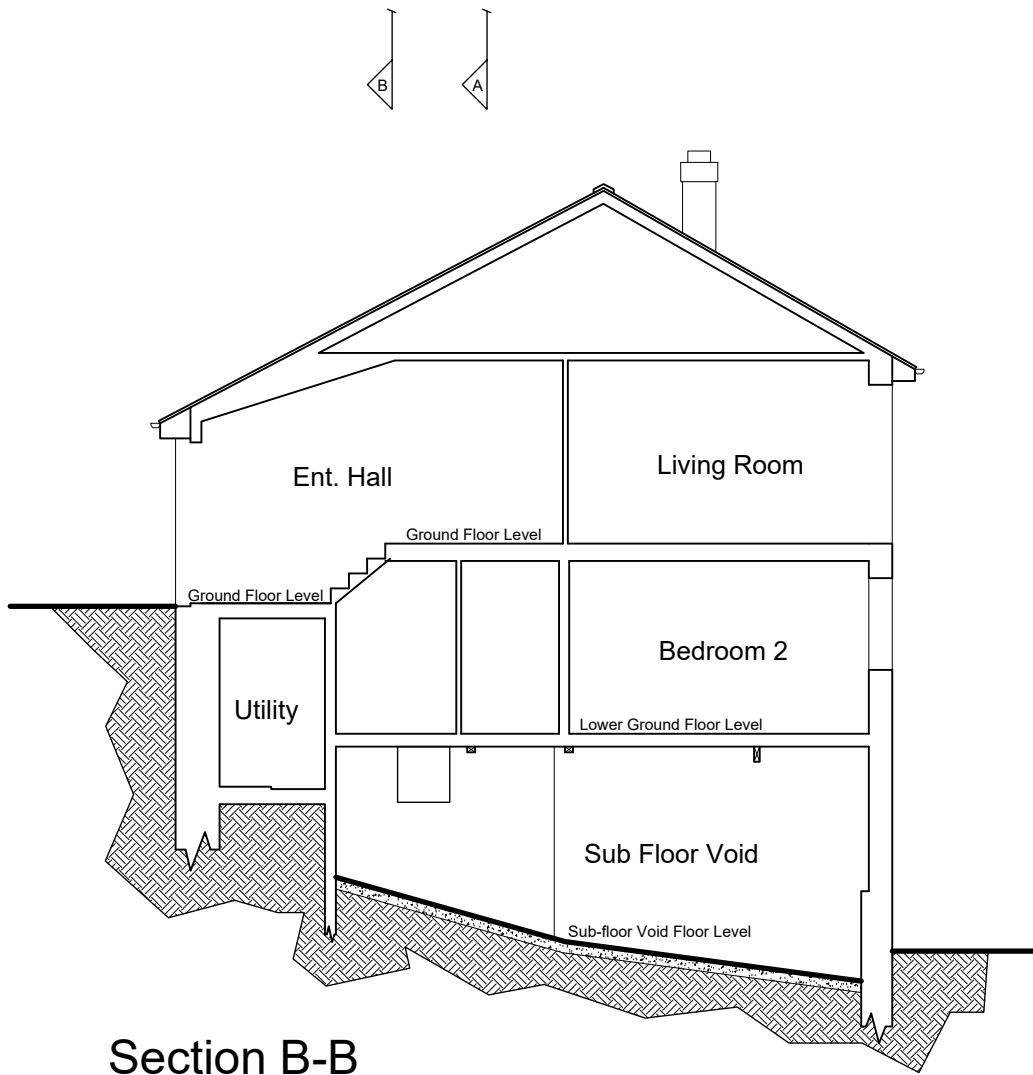

Section B-B

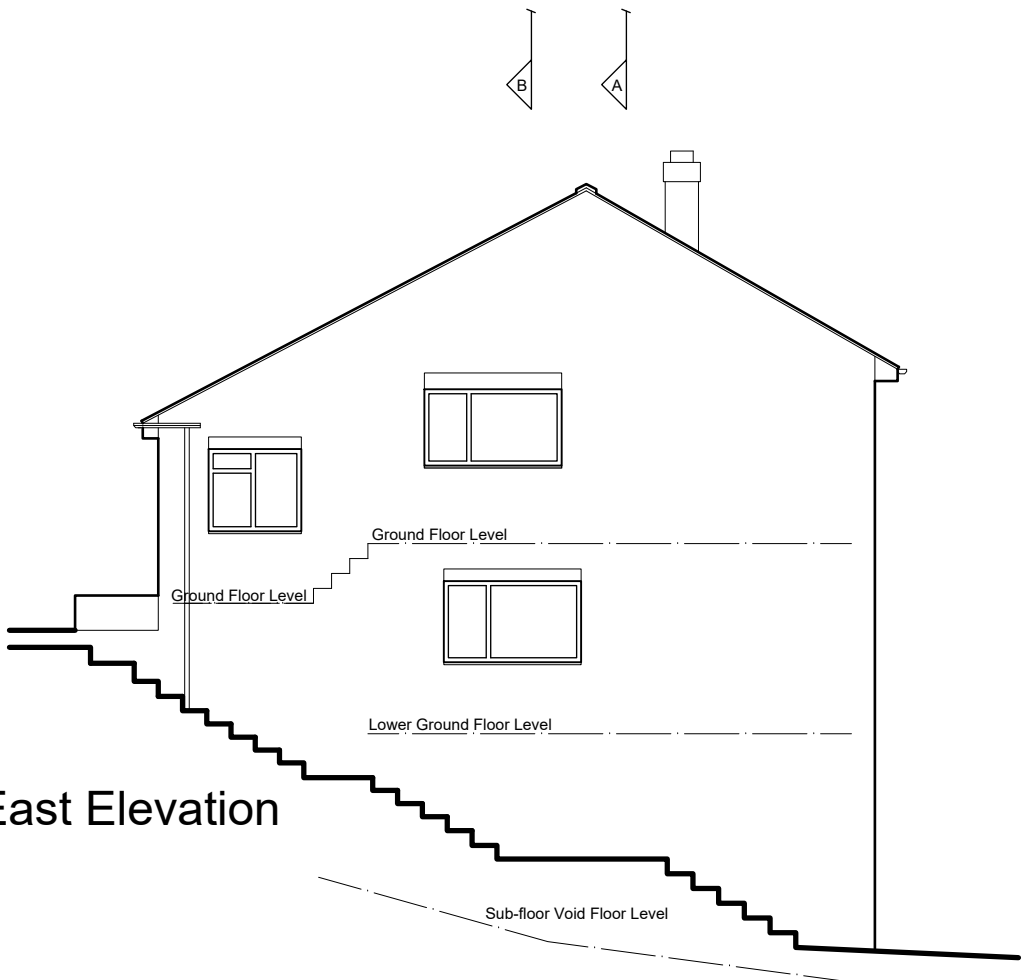


North East Elevation
(side)

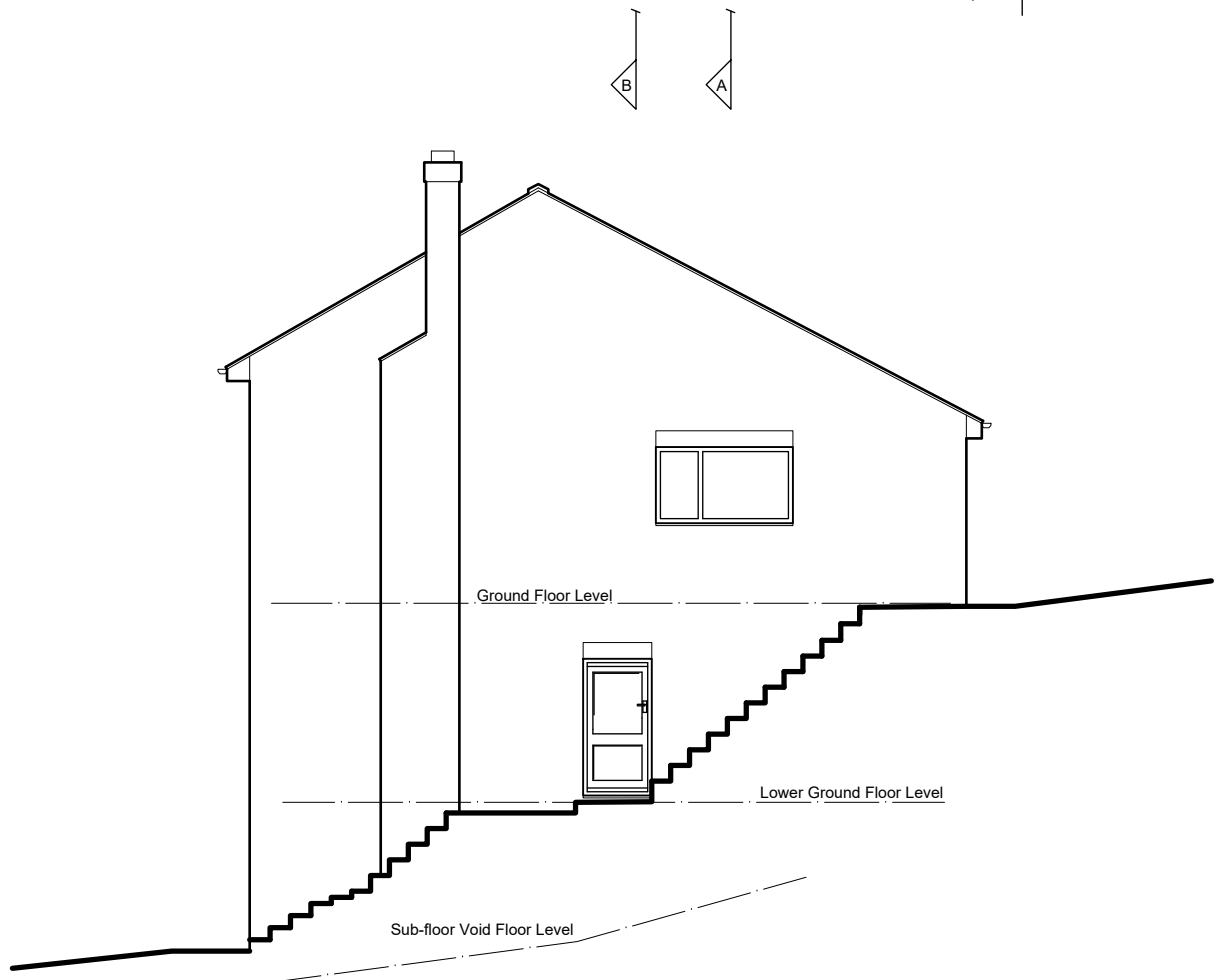


South West Elevation
(side)



North West Elevation
(rear)

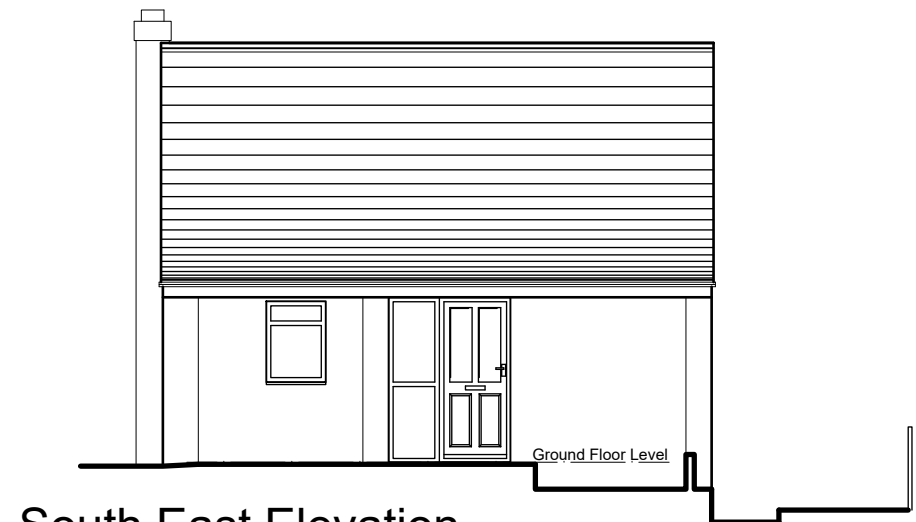

South East Elevation
(front)

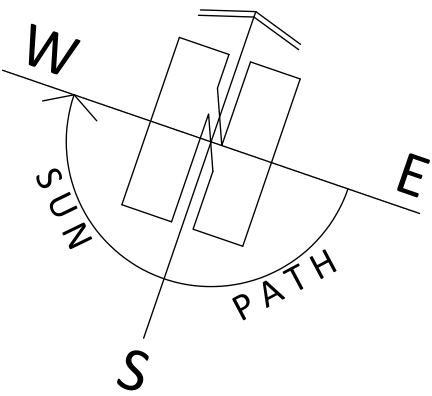

ARCHITECTURE | PLANNING | DESIGN

Malkin Farm
Brow Lane
Holmfirth
HD9 2RJ
07946872499
paul@paulmatthewsarchitectural.co.uk
www.paulmatthewsarchitectural.co.uk

Company Registration Number: 09898149 – Company
Registered in England and Wales

Project
Conversion of Lower Ground Floor Void to Provide
Additional Accommodation with Associated
Alterations at 28 Greenside Crescent, Waterloo,
Huddersfield, HD5 8QJ.
Client

Mr R Kirby

Drawing Title/Issue

General Arrangement as Existing

scale date sheet size dwg. no.
1:100 07/2026 A2 26/1358/03

1:100

