

ARCHITECTURE | PLANNING | DESIGN

Malkin Farm
Brow Lane
Holmfirth
HD9 2RJ
07946872499
paul@paulmatthewsarchitectural.co.uk
www.paulmatthewsarchitectural.co.uk

Company Registration Number: 09898149 – Company
Registered in England and Wales



Project
Conversion of Lower Ground Floor Void to Provide
Additional Accommodation with Associated
Alterations at 28 Greenside Crescent, Waterloo,
Huddersfield, HD5 8QJ.
Client

Mr R Kirby


Drawing Title/Issue

General Arrangement as Proposed


scale	date	sheet size	dwg. no.
1:100	07/2026	A2	26/1358/04

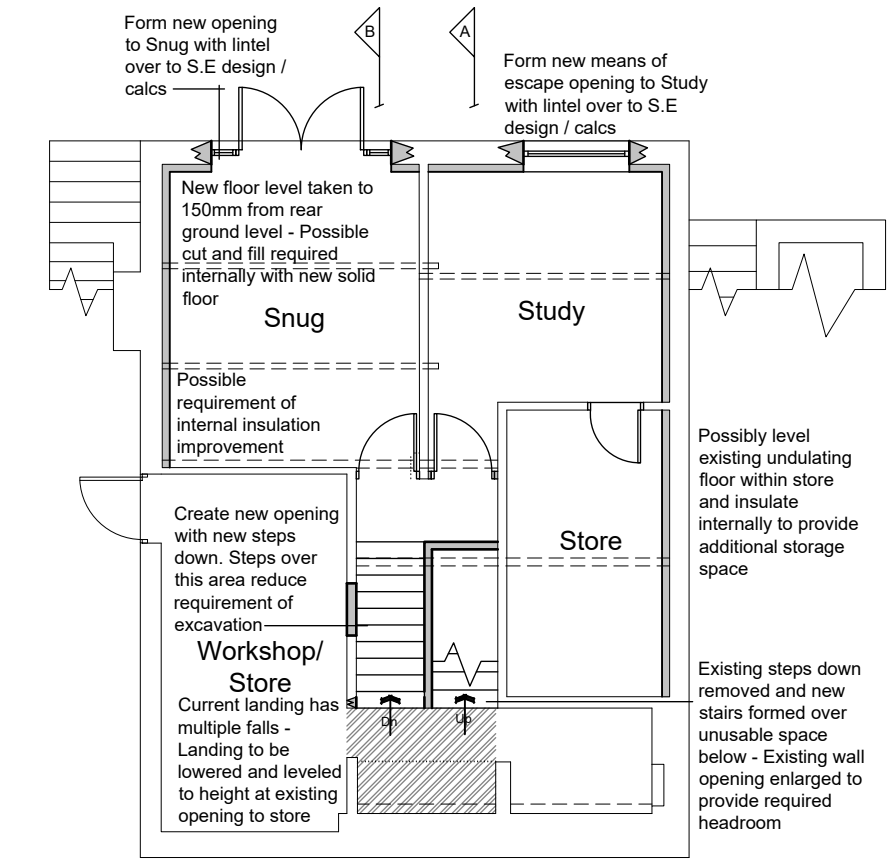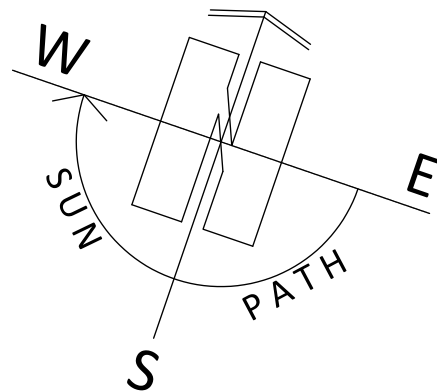


Sub-Floor Void Floor Plan

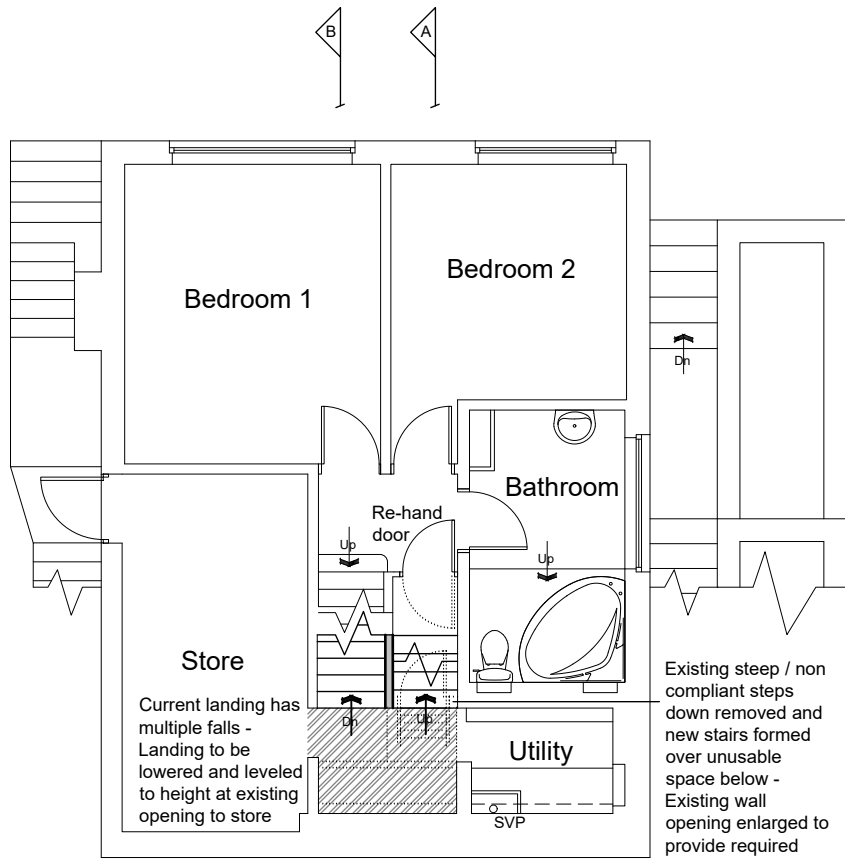


Lower Ground Floor Plan

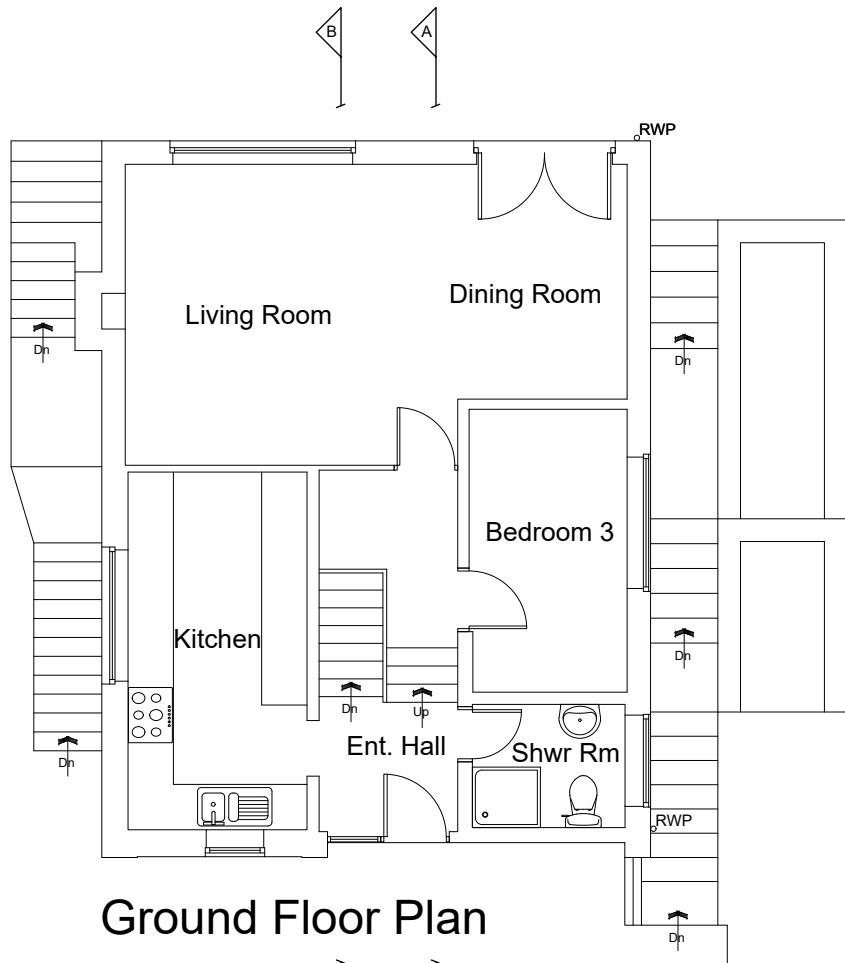


Ground Floor Plan

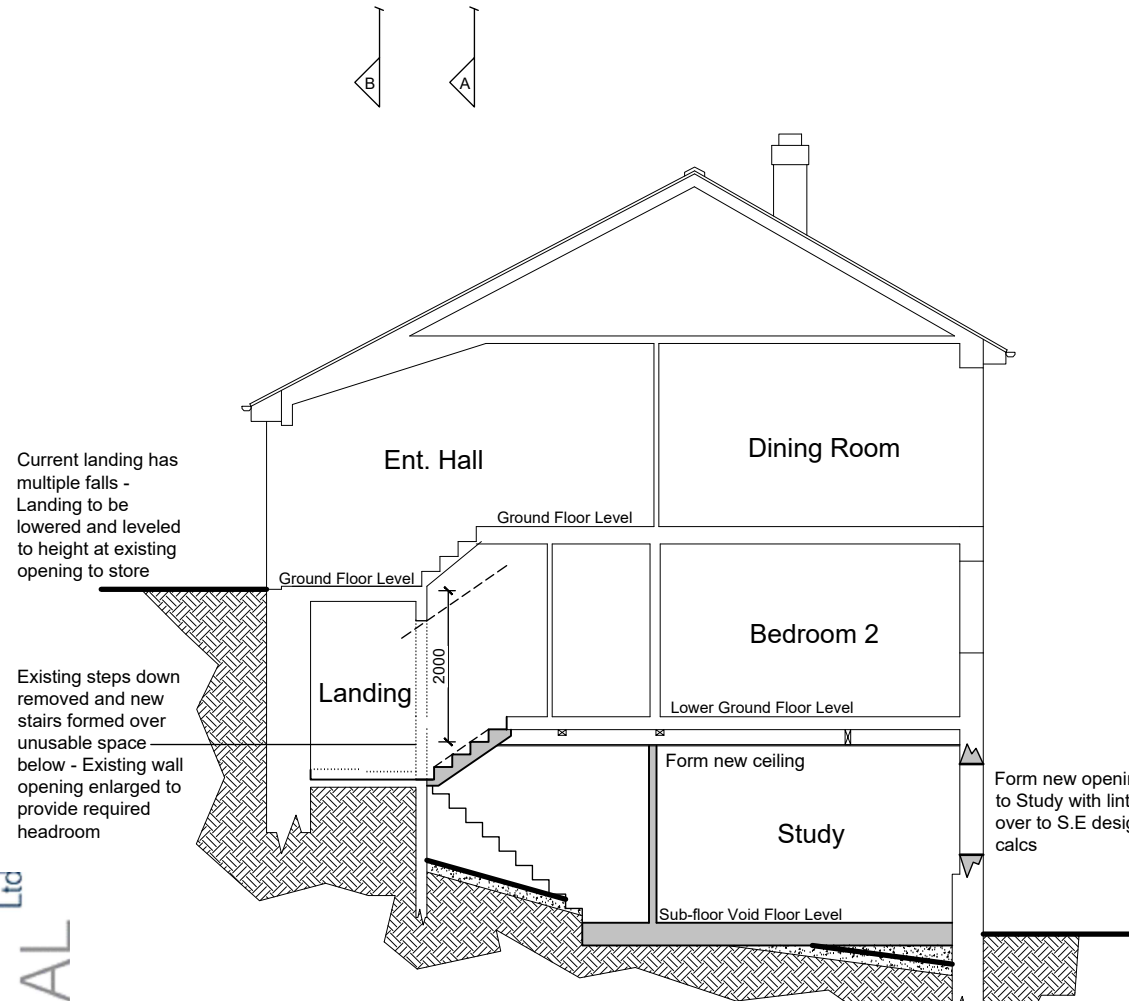


Section B-B

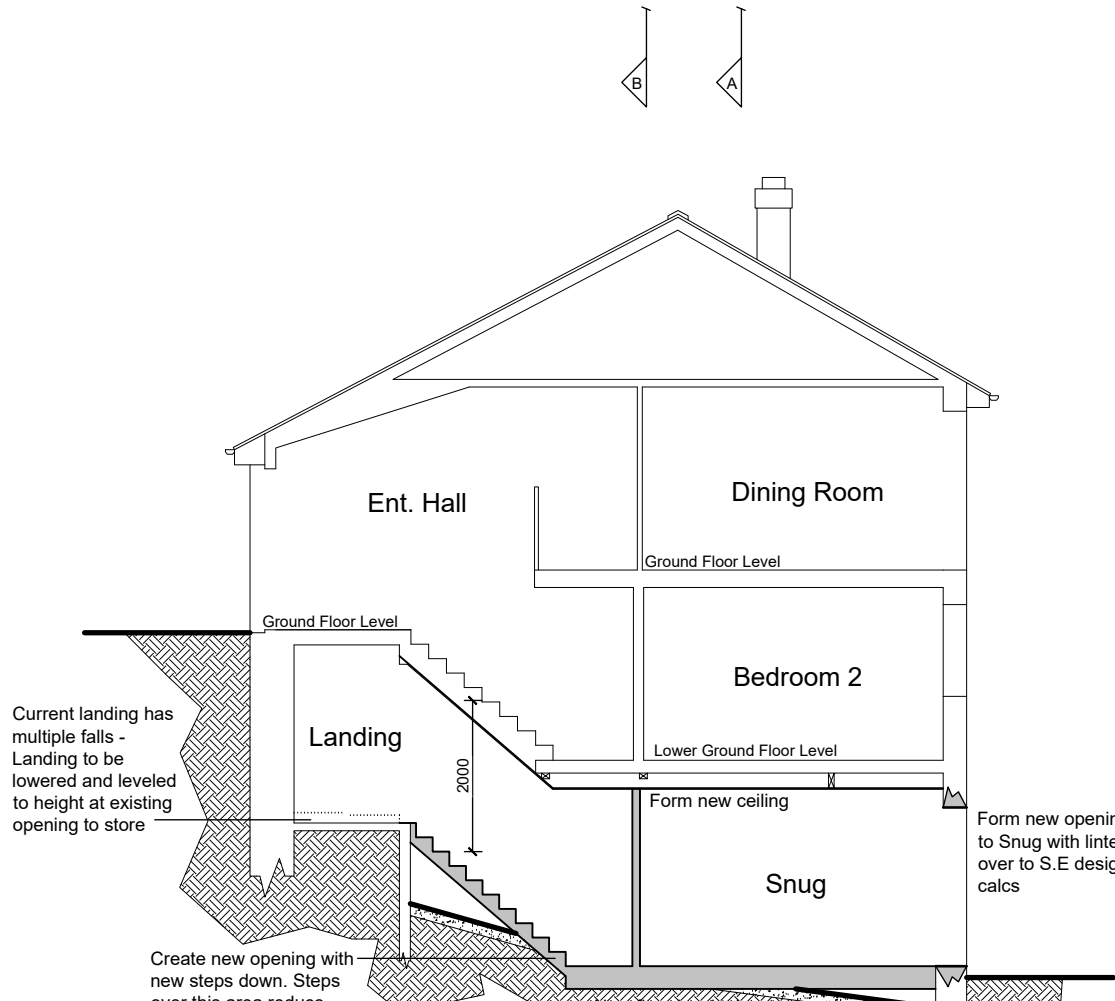

Section A-A

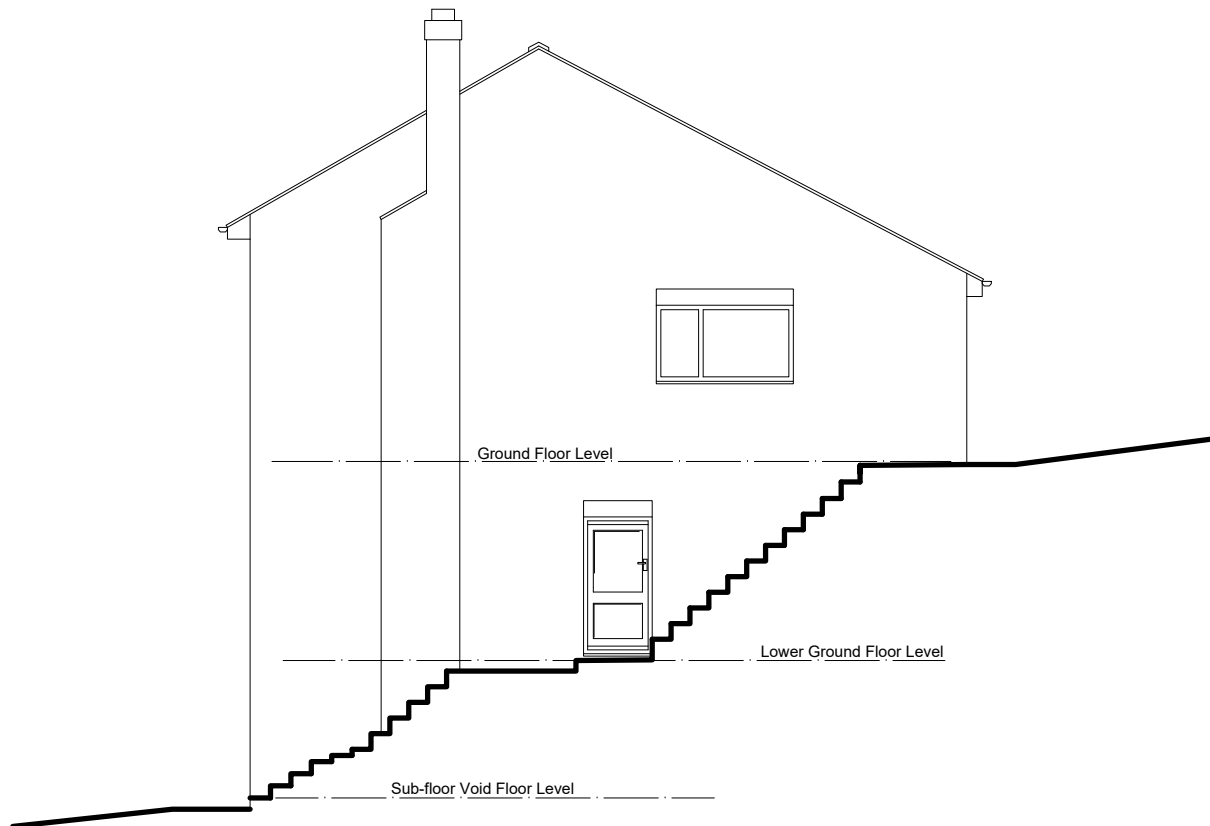


South West Elevation
(side)

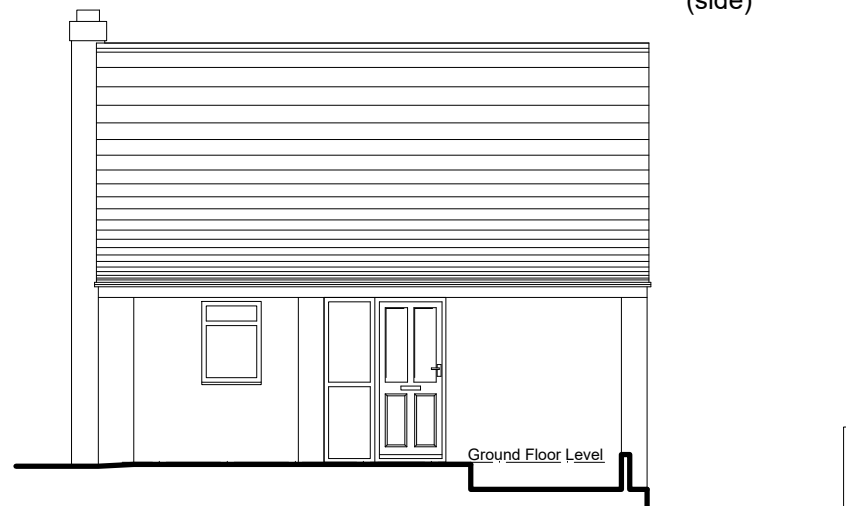


South East Elevation
(front)



North West Elevation
(rear)

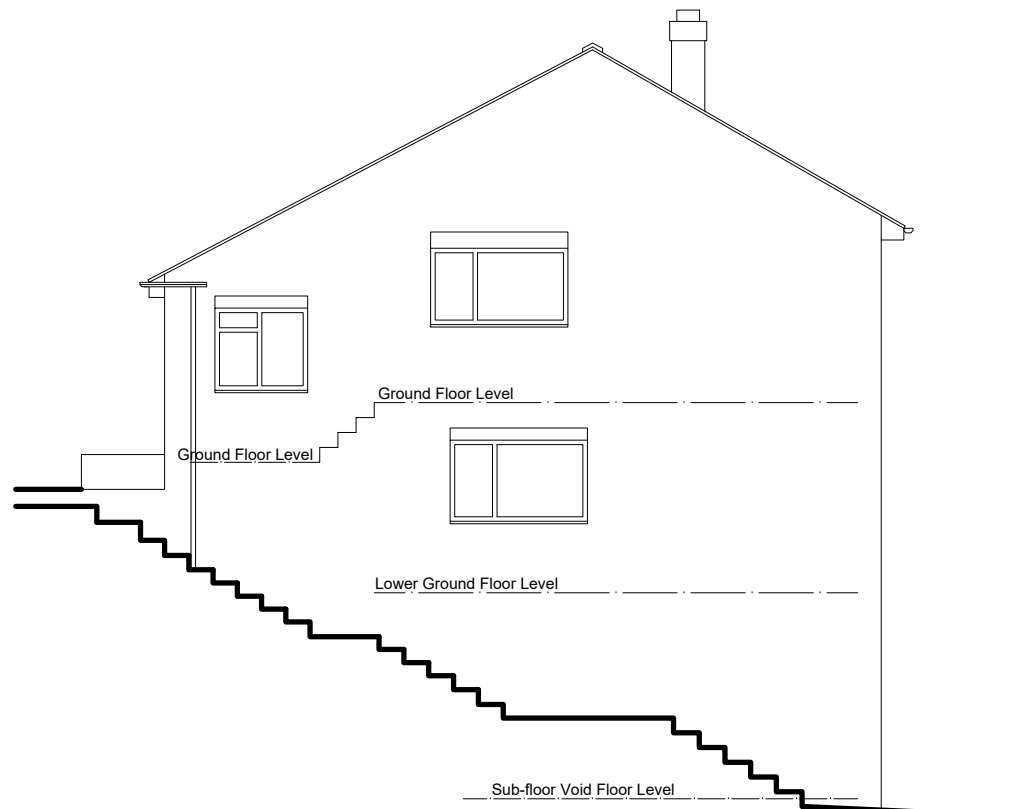

North East Elevation
(side)

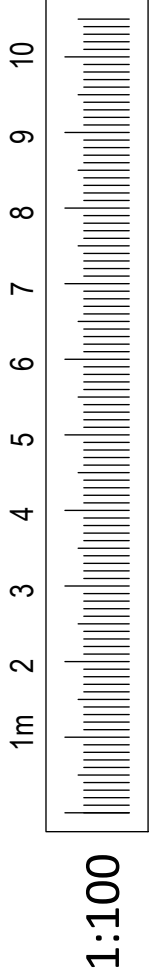

1:100