




GENERAL NOTES
• To be read with all documents of Pre-Construction Information.
• Drawings only warranted for Construction use after Building Control Plans Check approval, with any conditions discharged.
• Any structure described on this drawings is indicative only.
DIMENSIONS
• Follow figured dimensions only. Do not scale for Construction.
• Dimensions in millimetres, to structure UNO.
• Dimensions for Statutory Approval purposes ONLY. Contractor MUST take site dims for construction & manufacture.
COPYRIGHT
Copyright is the property of Fern Architecture Limited. Liability is owed ONLY the person(s) commissioning, for the purposes issued.

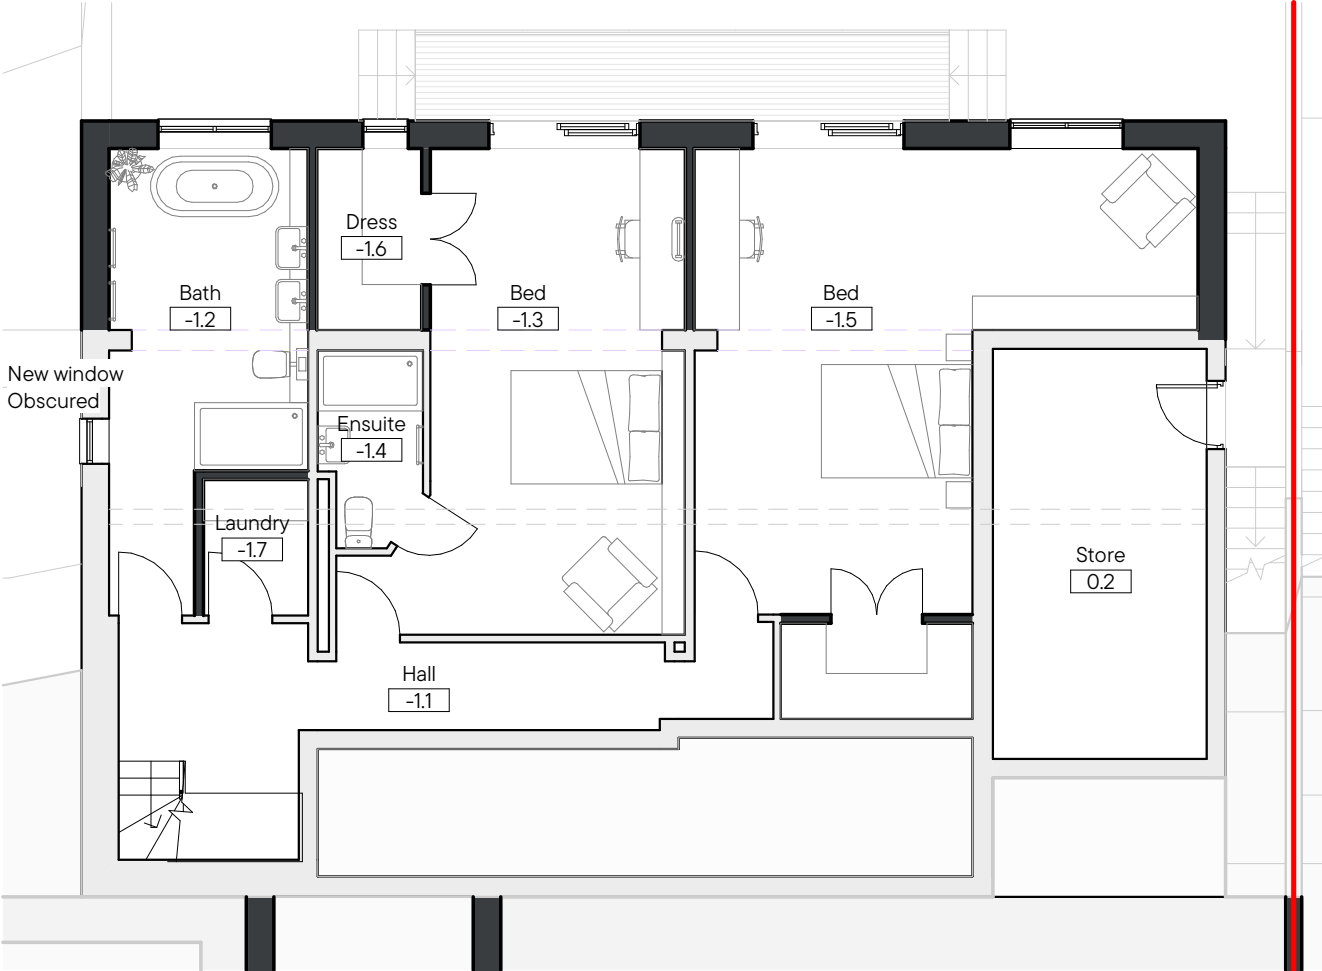


-1 Lower Ground
1:100

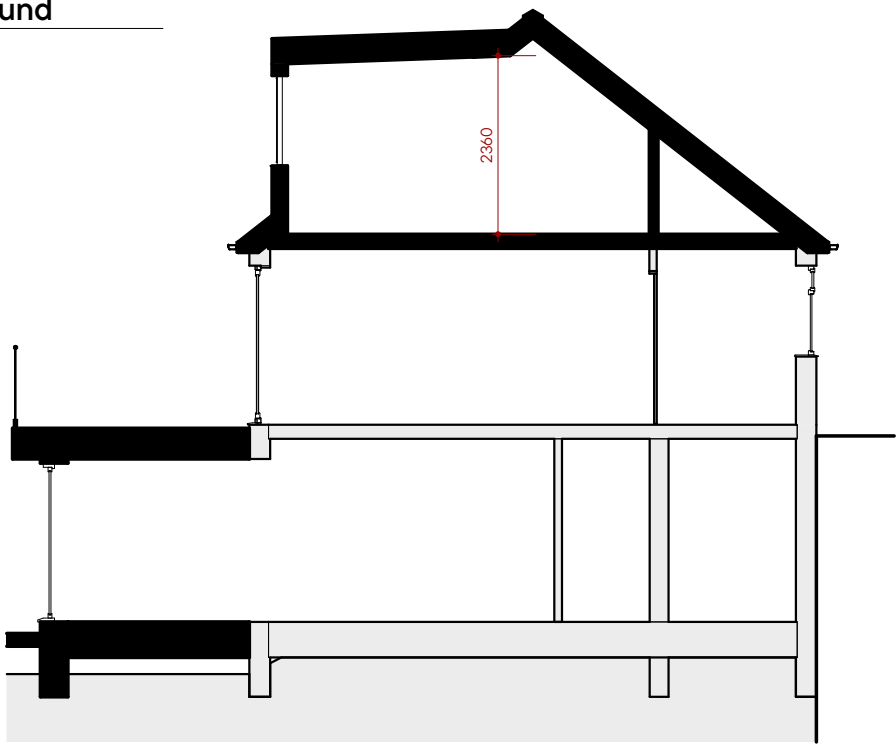


A Section A
1:100

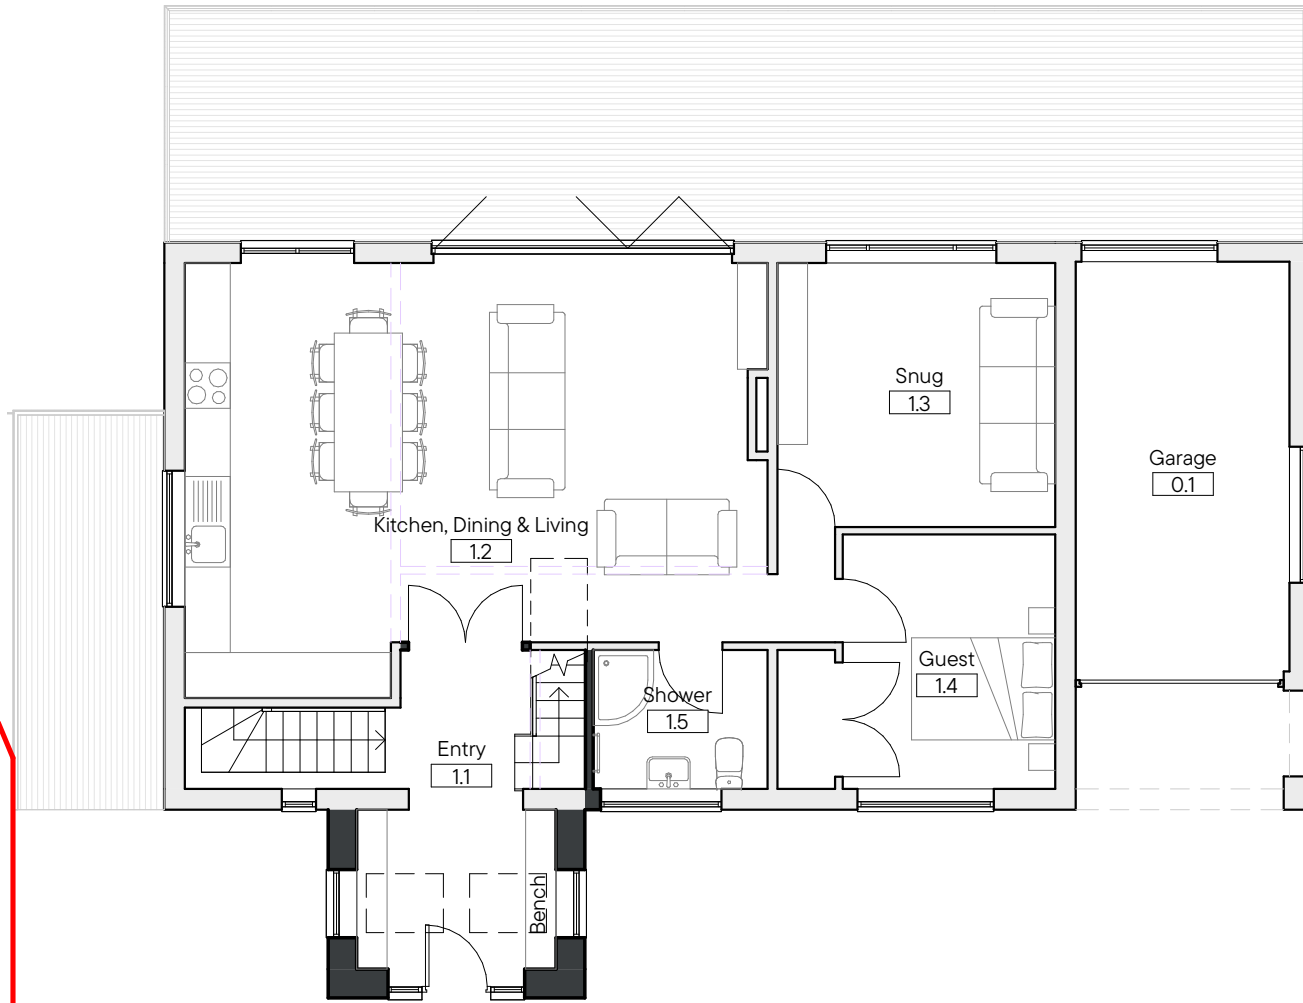

1 Ground
1:100

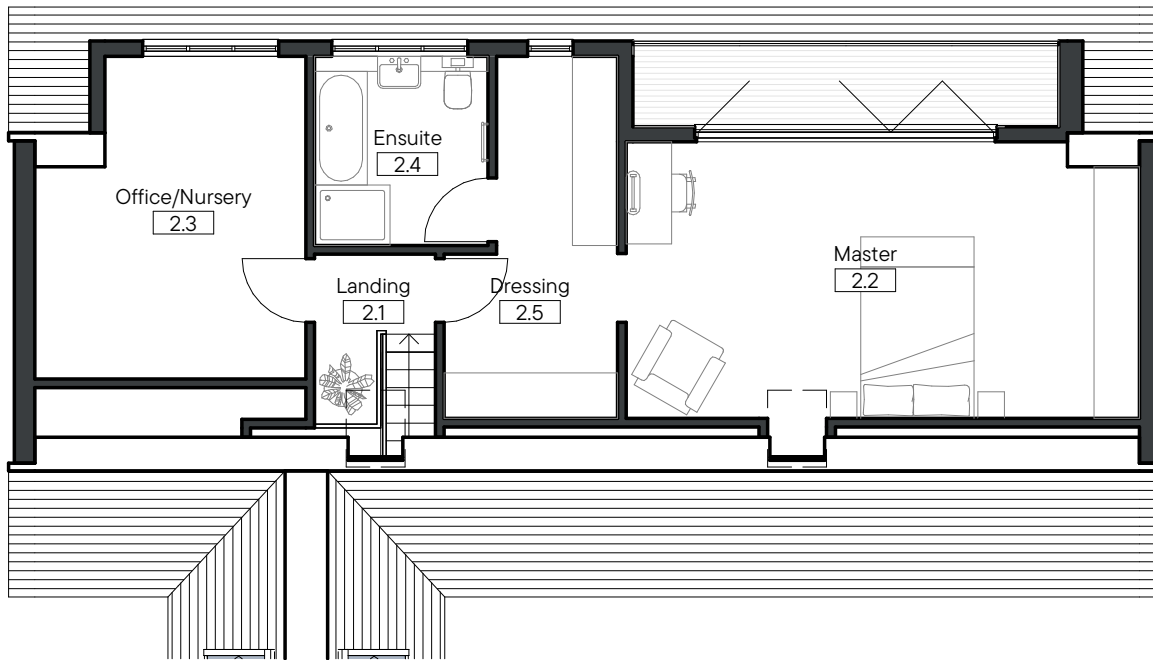

2 First
1:100

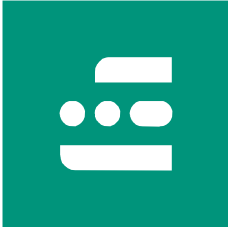

**Fern
Architect**

16 Shaw Gate, Haverth Road
Bradford, BD15 0DQ
Tel: 01609 816 250
Email: info@fernarchitect.co.uk

A26.217

Sally Elliot

1:100

12/01/26

WS3 - Coordinated

Layouts

159 Foxroyd Lane
Dewsbury
WF12 0LT

3-100