




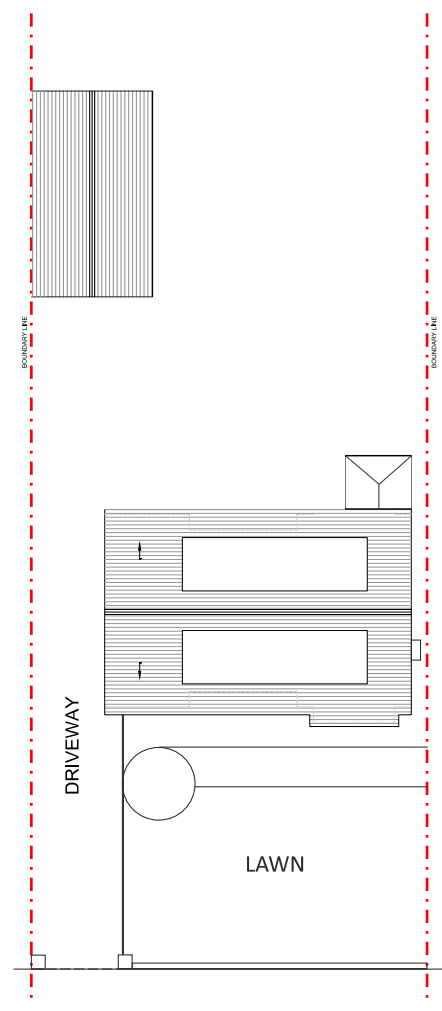

Existing Parking Layout
Scale 1:300

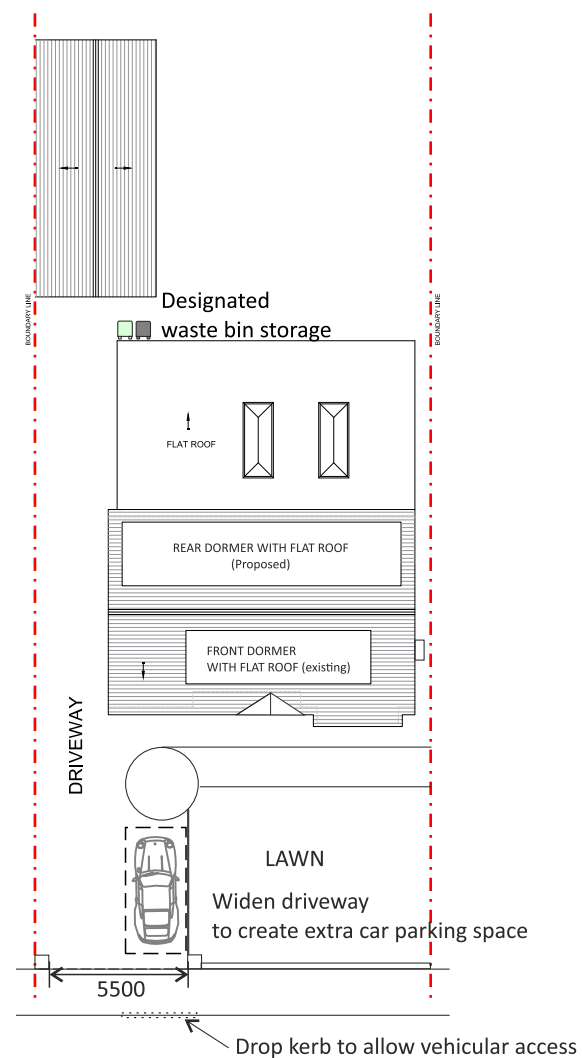

Proposed Parking Layout
Scale 1:300

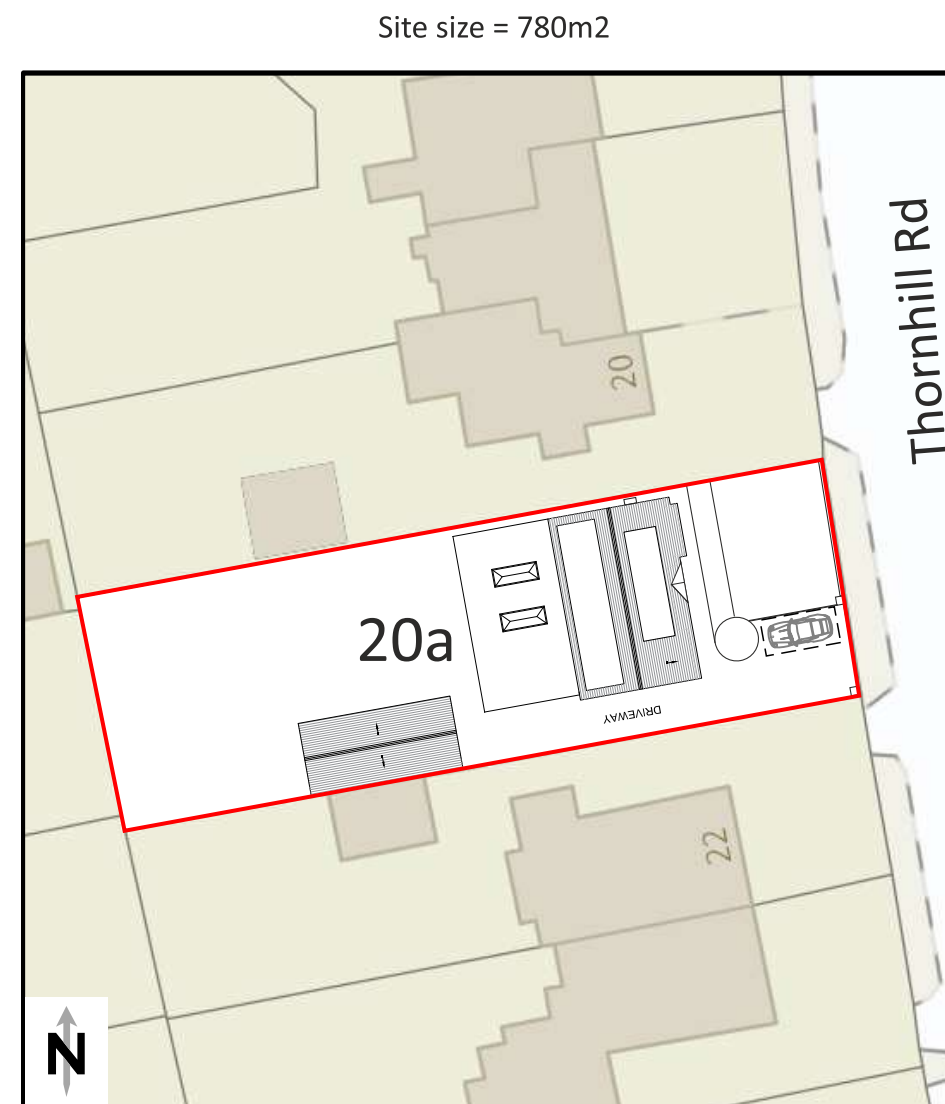

Proposed Site Plan Scale 1:500